


FINAL	DATE
SURVEYED	
PLOTTED	
NOTE BOOK	
AREAS CHECKED	
NO.	

ORIGINAL	DATE
SURVEYED	
PLOTTED	
NOTE BOOK	
AREAS CHECKED	
NO.	

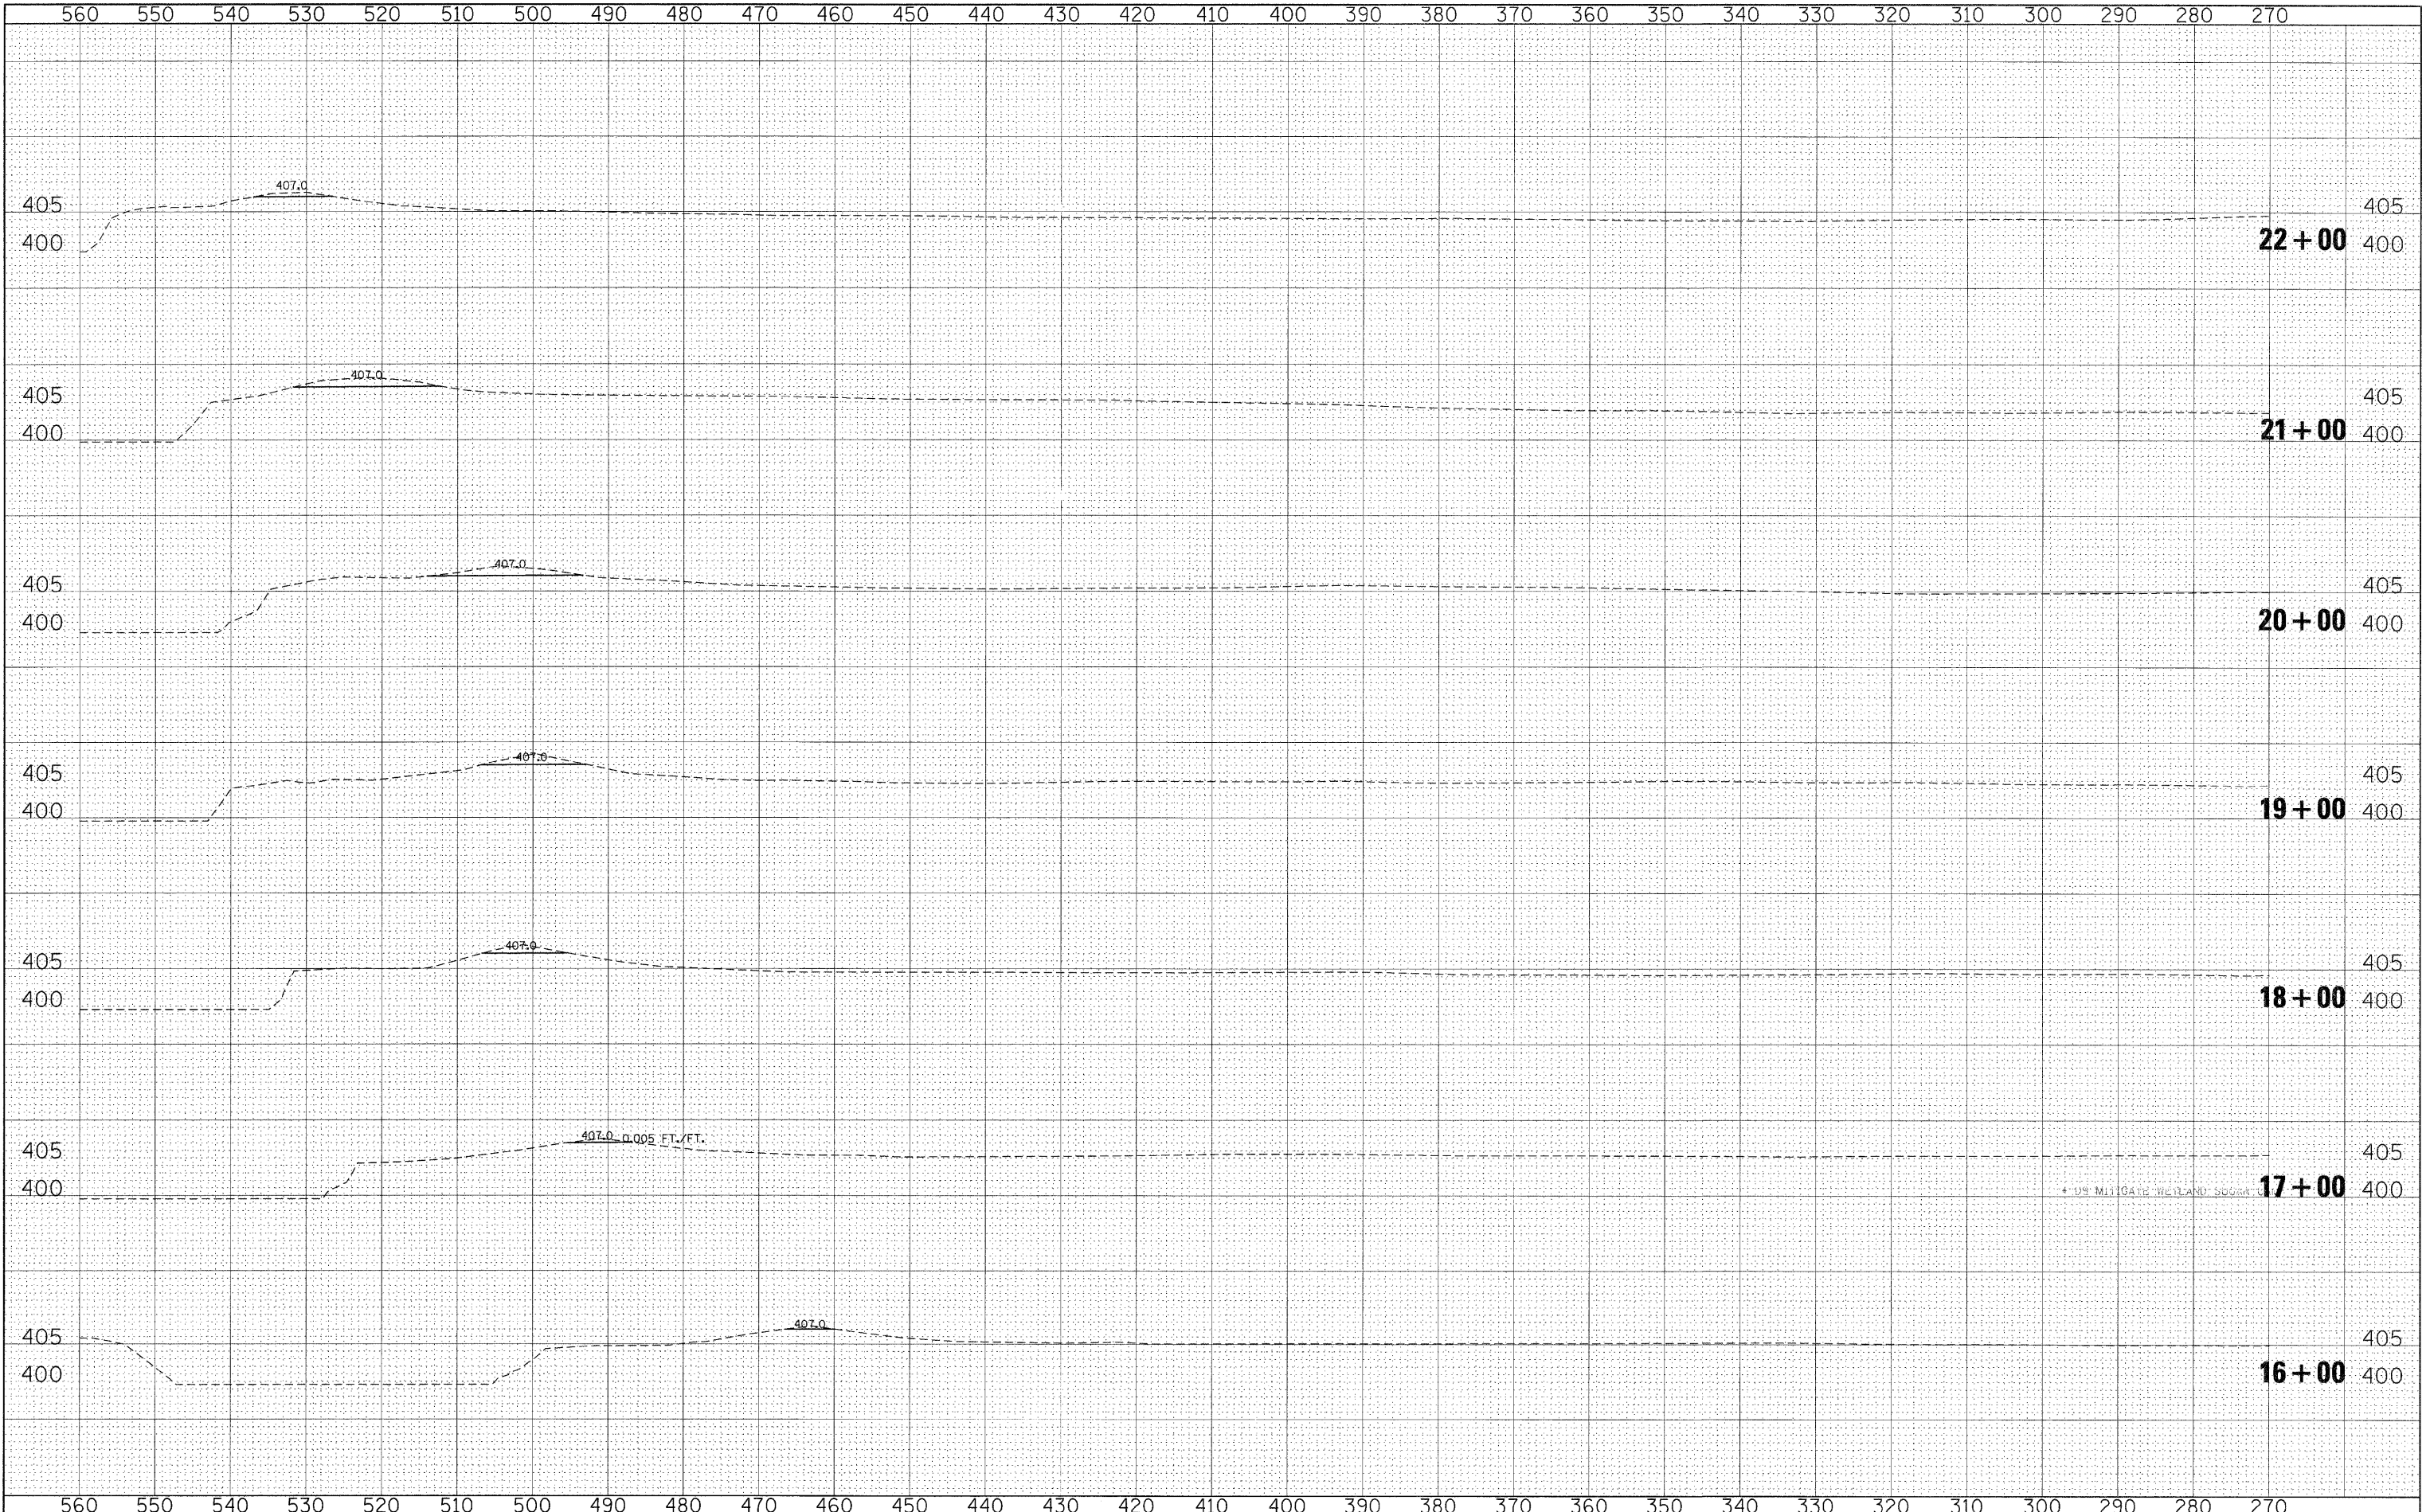

FILE NAME =  
 c:\px\_work\pwidot\rollvr\dms46104\willis\sheet.dgn

USER NAME = rollvr  
 PLOT SCALE = 10.0000' / IN.  
 PLOT DATE = 12/7/2009

DESIGNED -  
 DRAWN -  
 CHECKED -  
 DATE -

REVISED -  
 REVISED -  
 REVISED -  
 REVISED -

**STATE OF ILLINOIS  
 DEPARTMENT OF TRANSPORTATION**

SCALE: SHEET NO. OF SHEETS STA. 16+00 TO STA. 22+00

F.A.P. RTE. 853	SECTION *	COUNTY FRANKLIN	TOTAL SHEETS 34	SHEET NO. 16
CONTRACT NO. 98907				

ILLINOIS FED. AID PROJECT  
 \* 0% MITIGATE WETLAND SUGAR CAMP