


| | |
|---------------|--|
| DATE | |
| BY | |
| SURVEYED | |
| PLOTTED | |
| NOTE BOOK | |
| AREAS CHECKED | |

| | |
|---------------|--|
| DATE | |
| BY | |
| SURVEYED | |
| PLOTTED | |
| NOTE BOOK | |
| AREAS CHECKED | |

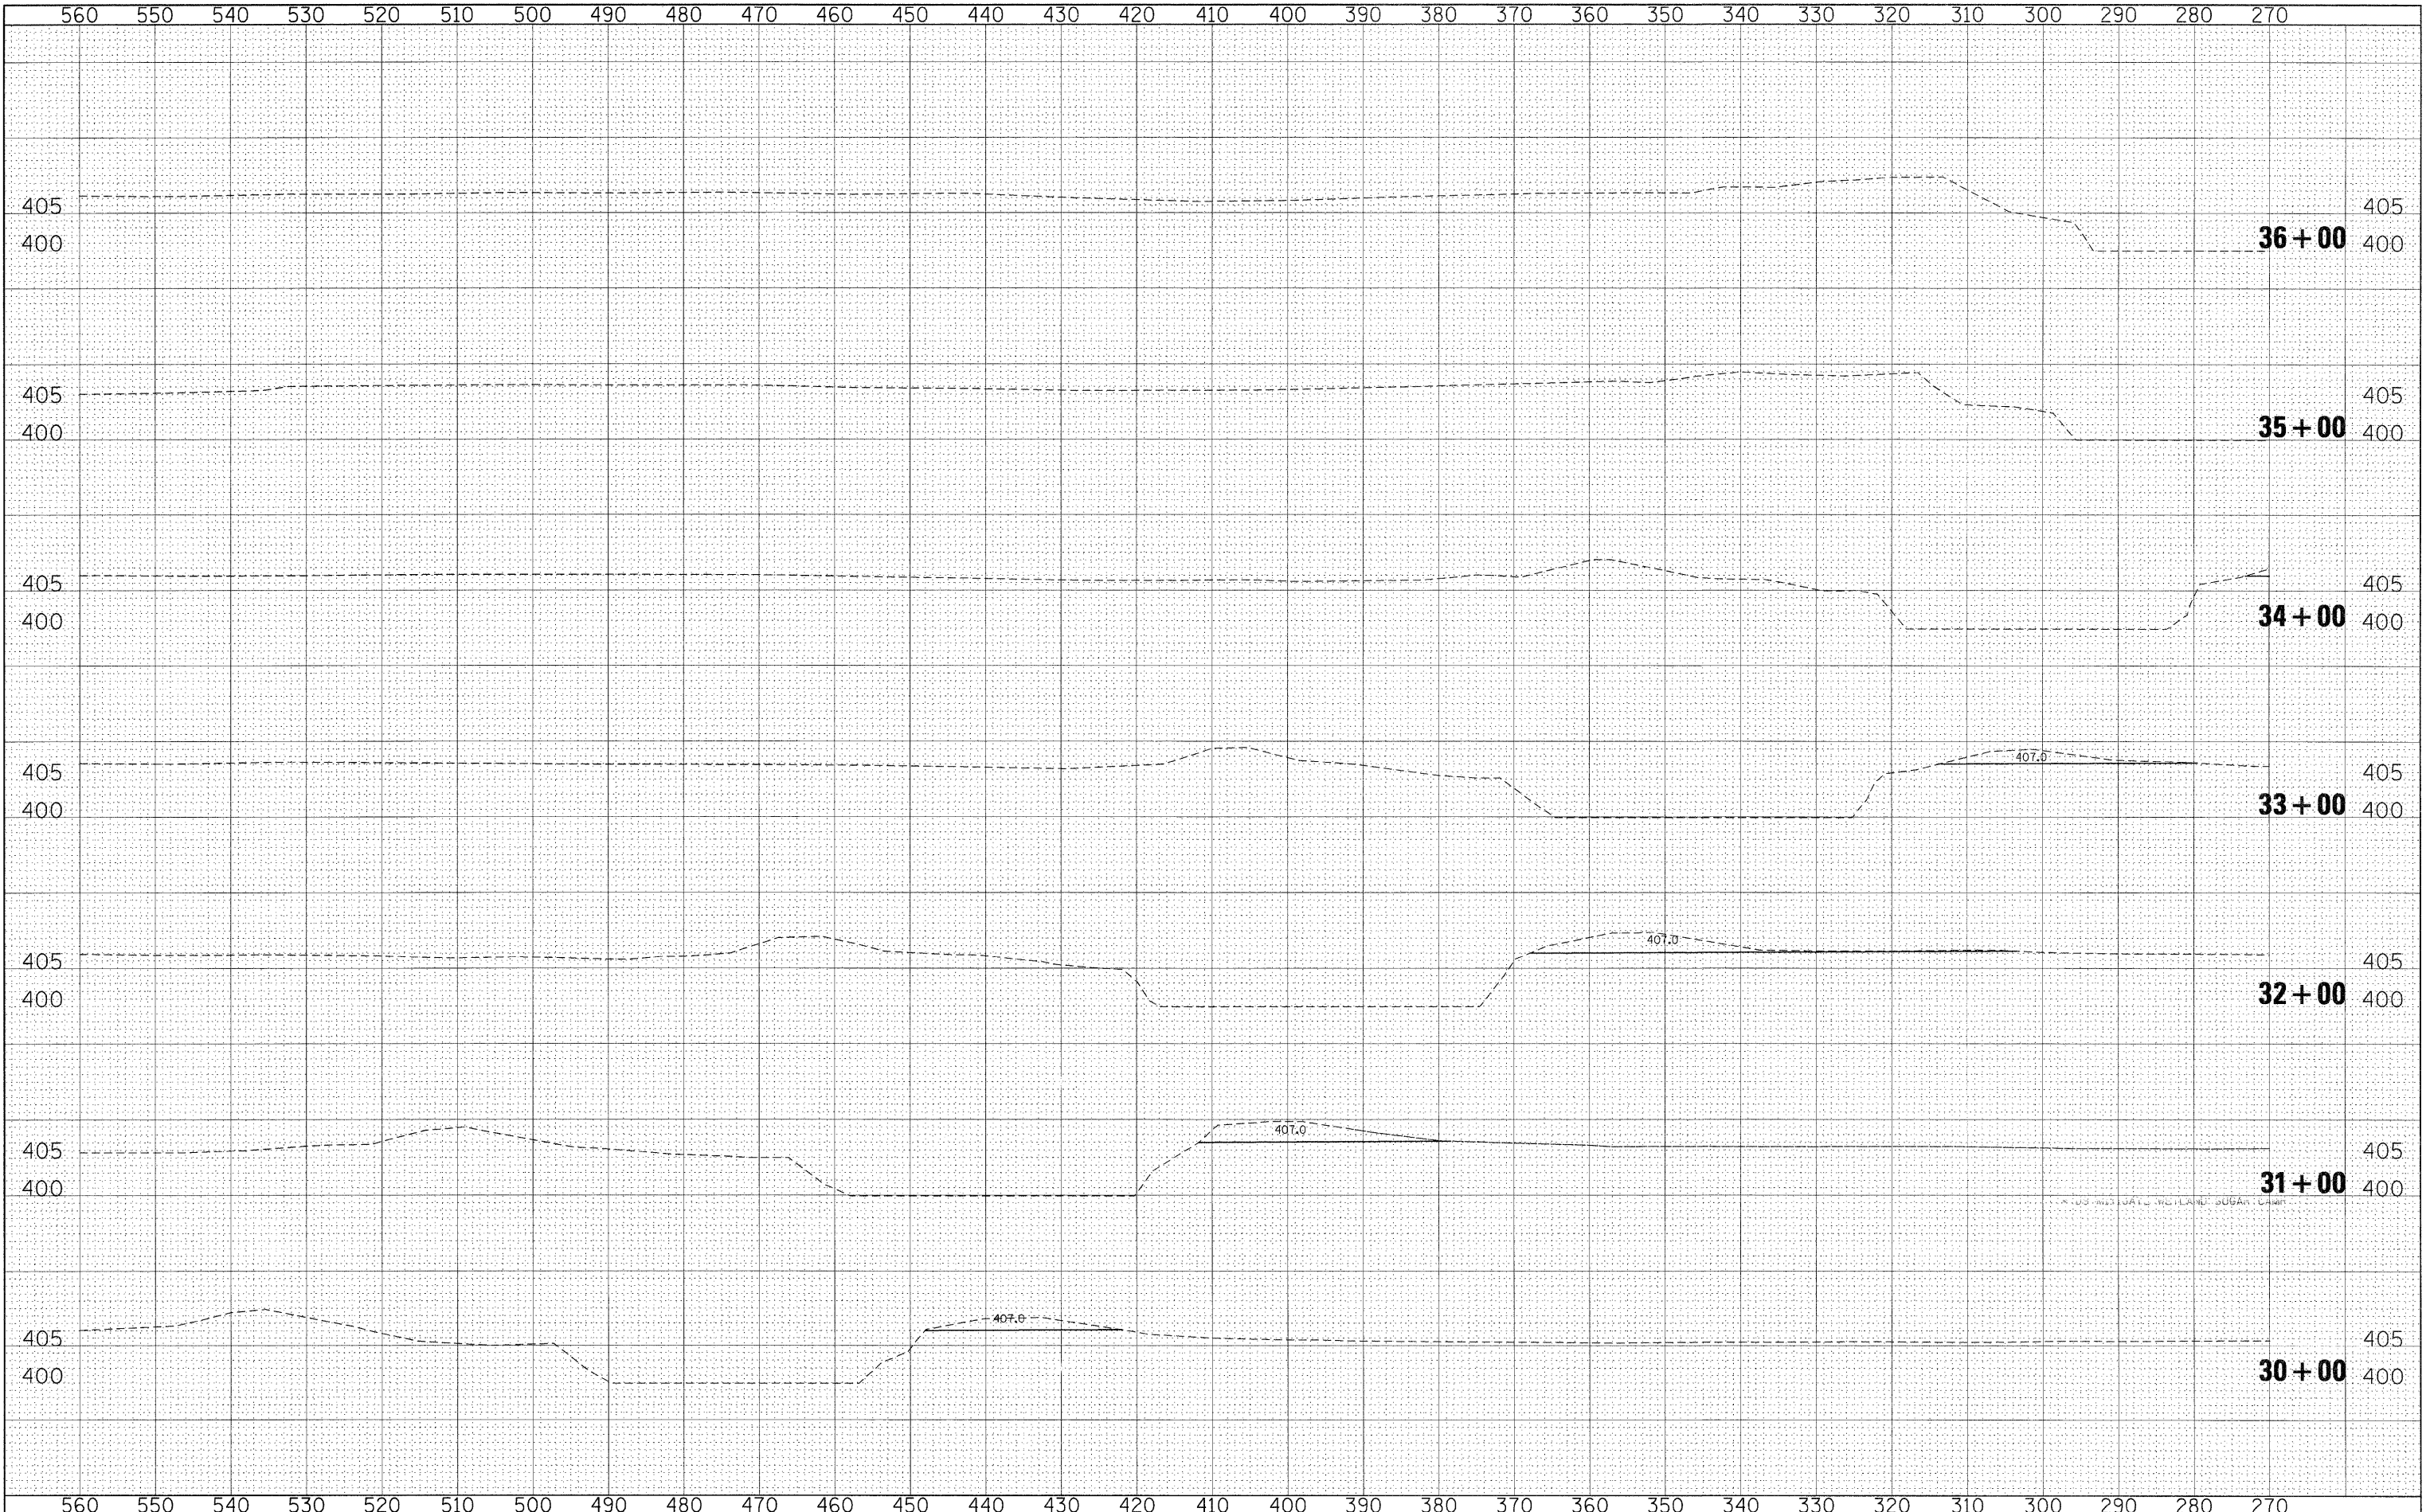

| | | | | | | | | | | | |
|--------------------------------------------------------------------|-----------------------------|------------|-----------|-----------------------------------------------------------|----------------------------------------------------------------------|---------------------------|--------------|--------------------|--------------------|-----------------|--|
| FILE NAME = c:\pw_work\pwidot\rollavr\dms46104\willis\sheet.dgn | USER NAME = rollavr | DESIGNED - | REVISED - | STATE OF ILLINOIS DEPARTMENT OF TRANSPORTATION | SCALE: SHEET NO. OF SHEETS STA. 30+00 TO STA. 36+00 | F.A.P. RTE. 853 | SECTION * | COUNTY FRANKLIN | TOTAL SHEETS 34 | SHEET NO. 18 | |
| | PLOT SCALE = 10.0000' / IN. | CHECKED - | REVISED - | | | CONTRACT NO. 98907 | | | | | |
| | PLOT DATE = 12/7/2009 | DATE - | REVISED - | | | ILLINOIS FED. AID PROJECT | | | | | |
| | | | | | | | | | | | |