


DATE _____
 BY _____
 SURVEYED _____
 SURVEY _____
 PLOTTED _____
 NOTE BOOK _____
 AREAS CHECKED _____
 NO. _____

DATE _____
 BY _____
 SURVEYED _____
 SURVEY _____
 PLOTTED _____
 NOTE BOOK _____
 AREAS CHECKED _____
 NO. _____

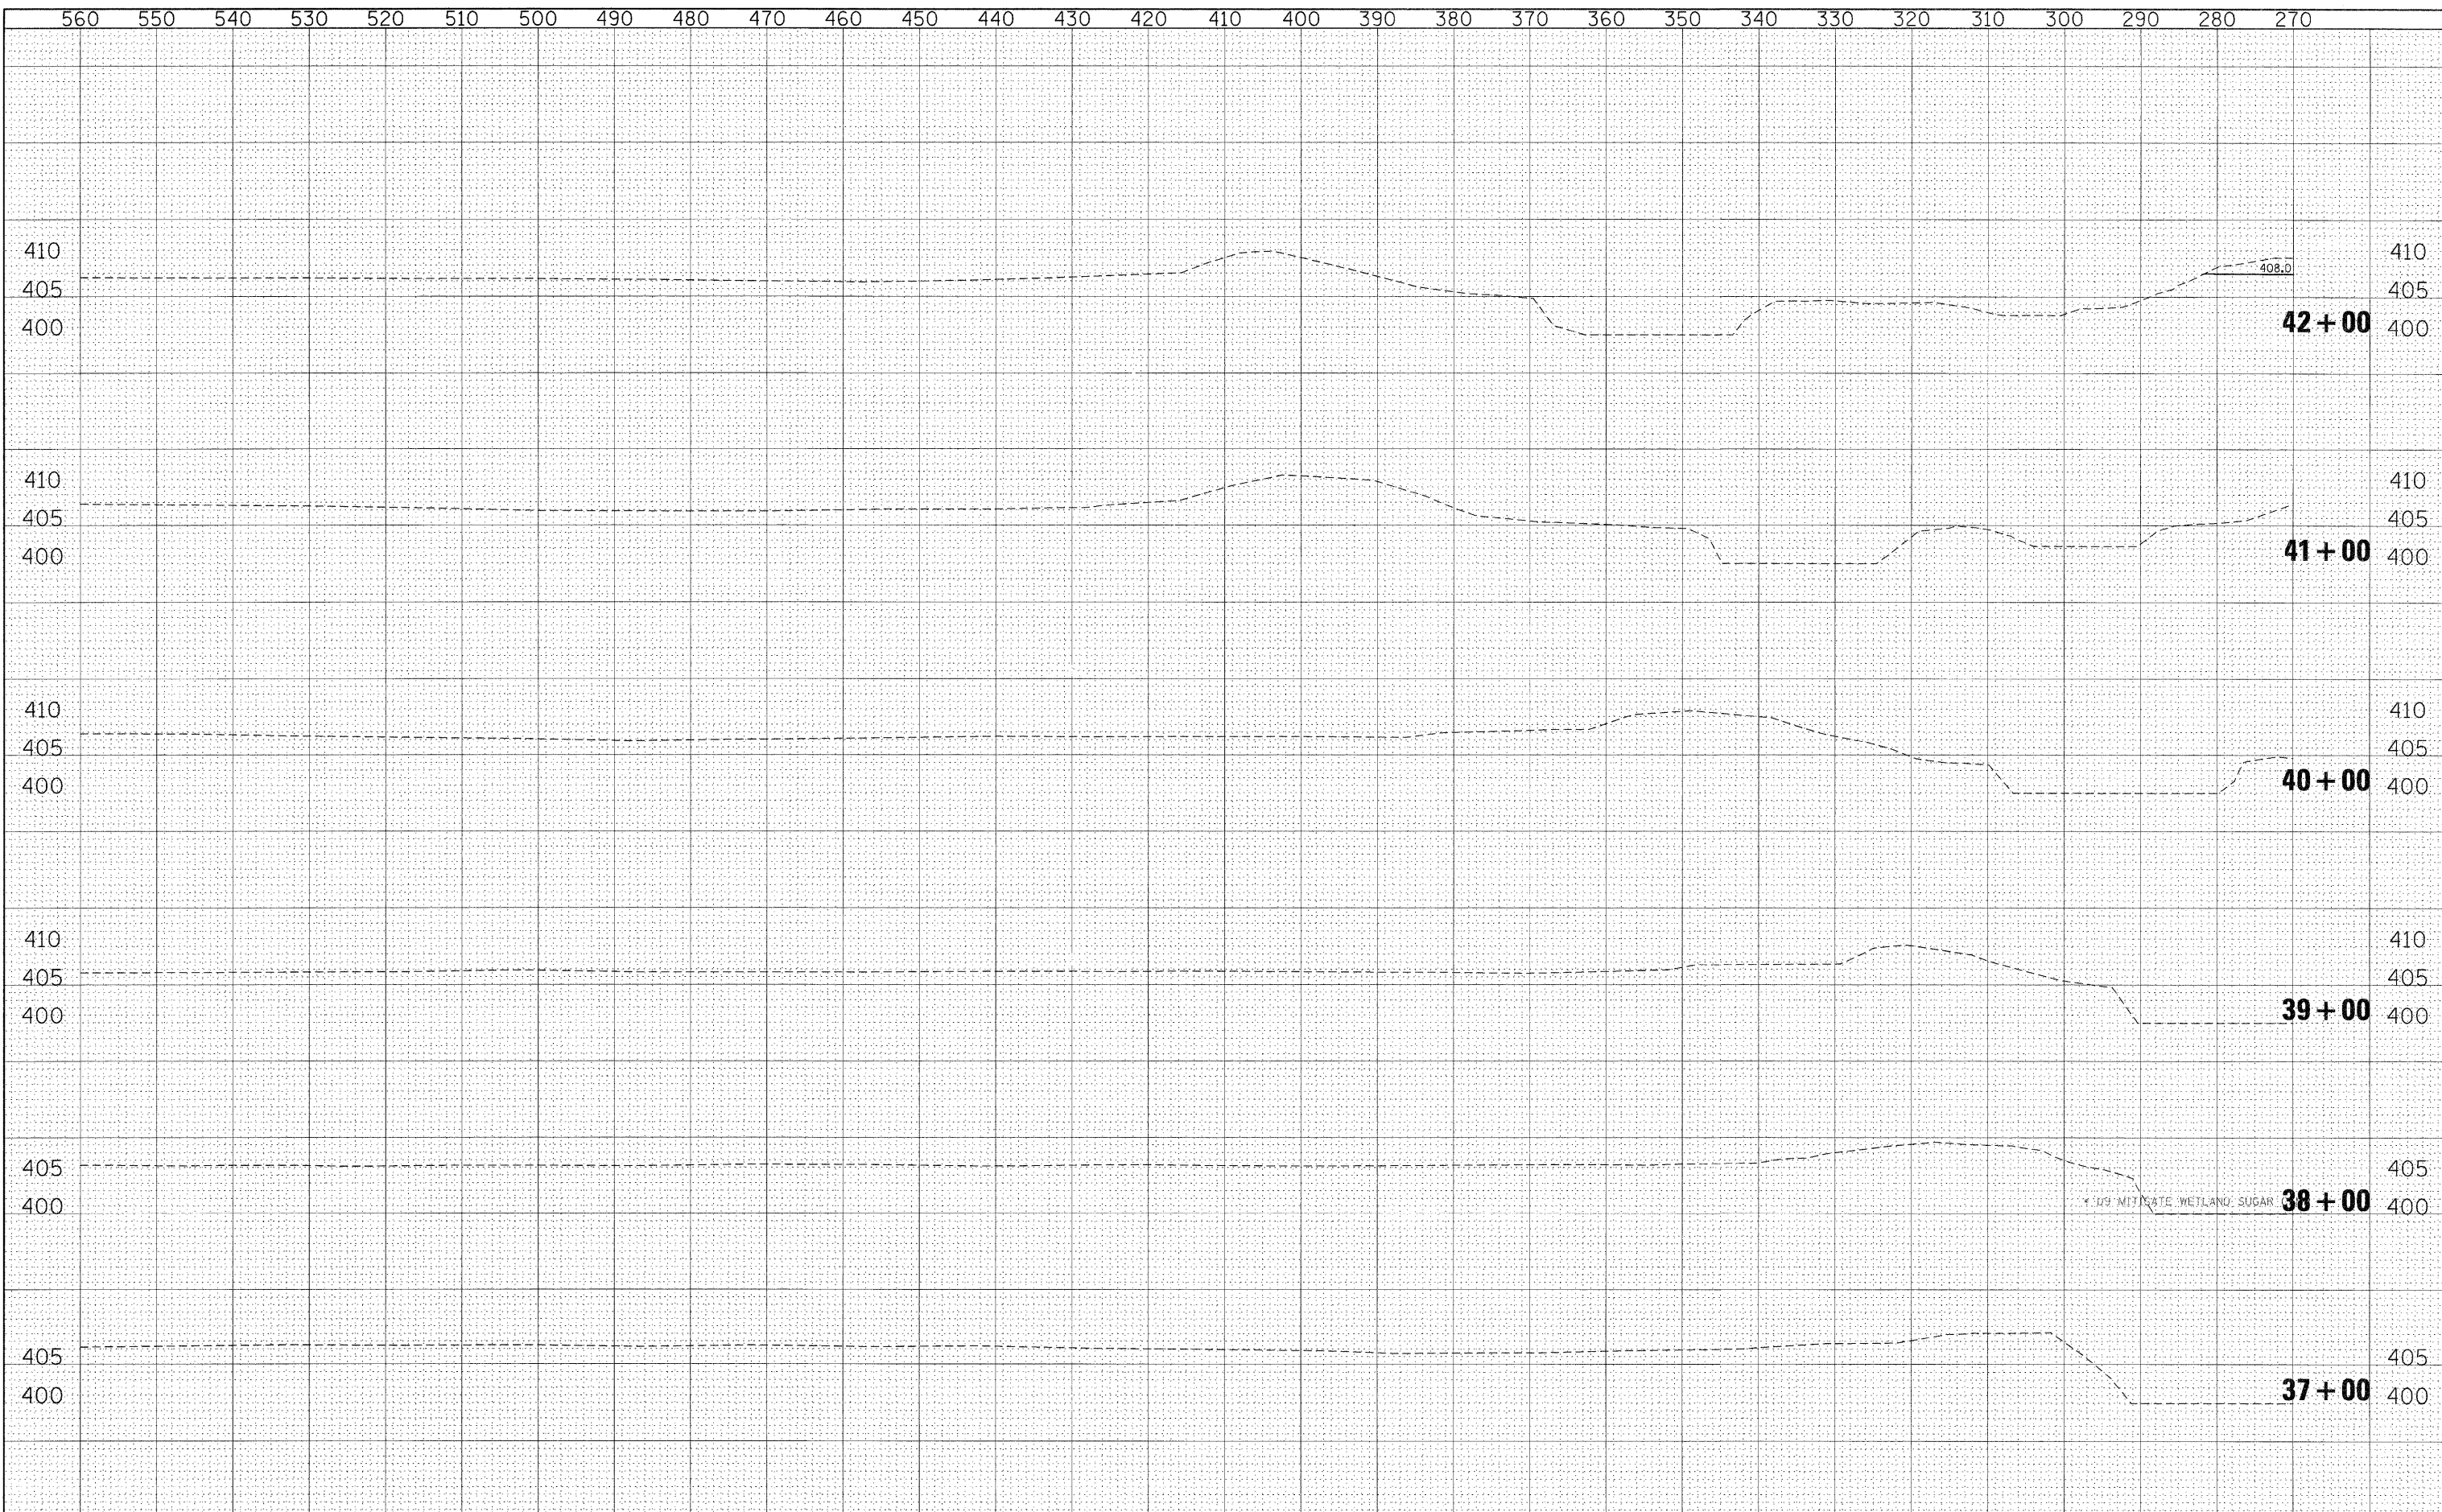

FILE NAME =	USER NAME = rollvr	DESIGNED -	REVISED -	STATE OF ILLINOIS DEPARTMENT OF TRANSPORTATION	SCALE: SHEET NO. OF SHEETS STA. 37+00 TO STA. 42+00	F.A.P. RTE.	SECTION	COUNTY	TOTAL SHEETS	SHEET NO.	
c:\px_work\pwidot\rollvr\dms46104\willis\sheet.dgn		DRAWN -	REVISED -			853	*	FRANKLIN	34	19	
PLOT SCALE = 10.0000 ' / IN.		CHECKED -	REVISED -			CONTRACT NO. 98907					
PLOT DATE = 12/7/2009		DATE -	REVISED -			ILLINOIS FED. AID PROJECT					