


BY	DATE
SURVEYED	
PLOTTED	
NOTE BOOK	
NO.	
AREAS CHECKED	

BY	DATE
SURVEYED	
PLOTTED	
NOTE BOOK	
NO.	
AREAS CHECKED	

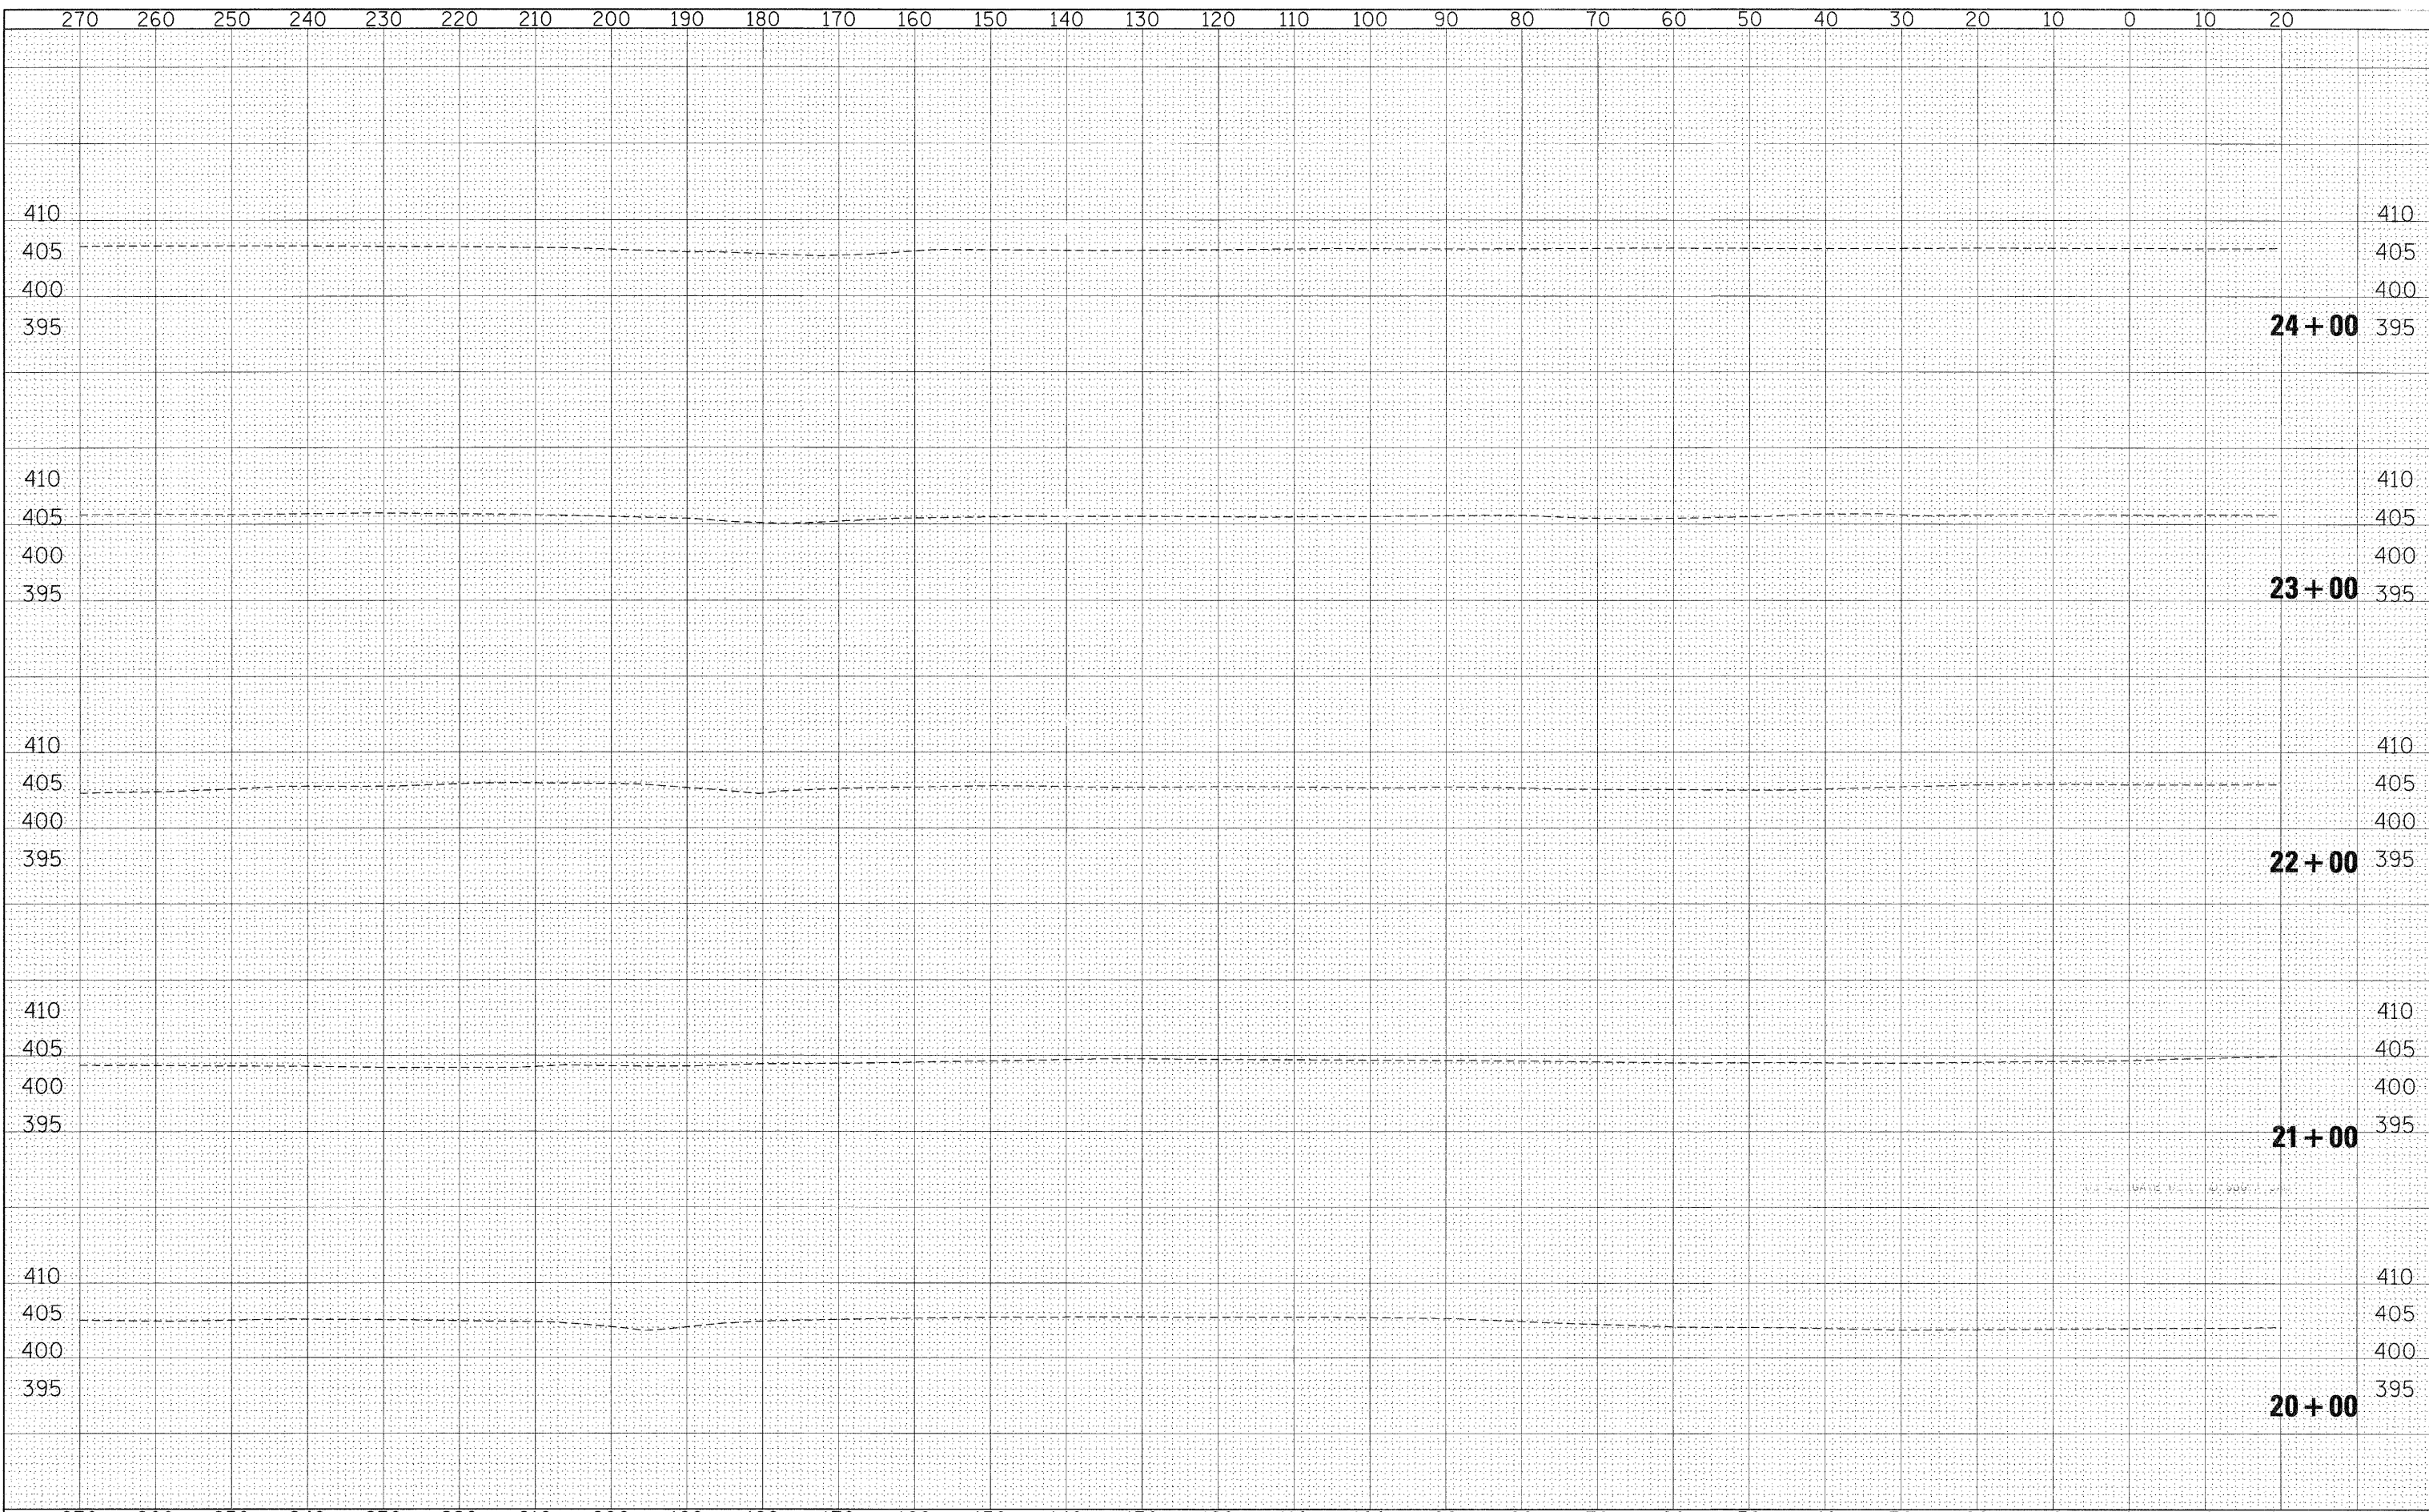

FILE NAME =	USER NAME = rollavr	DESIGNED -	REVISED -	STATE OF ILLINOIS DEPARTMENT OF TRANSPORTATION	F.A.P. RTE.	SECTION	COUNTY	TOTAL SHEETS	SHEET NO.
cr\pw_work\pwidot\rollavr\dms46104\willisxsheet.dgn		DRAWN -	REVISED -		853	*	FRANKLIN	34	24
PLOT SCALE = 10.0000' / IN.		CHECKED -	REVISED -		CONTRACT NO. 98907				
PLOT DATE = 12/7/2009		DATE -	REVISED -		ILLINOIS FED. AID PROJECT				
SCALE:					SHEET NO. OF SHEETS STA. 20+00 TO STA. 24+00				