


DATE	
BY	
SURVEYED	
PLOTTED	
NOTE BOOK	
AREAS CHECKED	
NO.	

DATE	
BY	
SURVEYED	
PLOTTED	
NOTE BOOK	
AREAS CHECKED	
NO.	

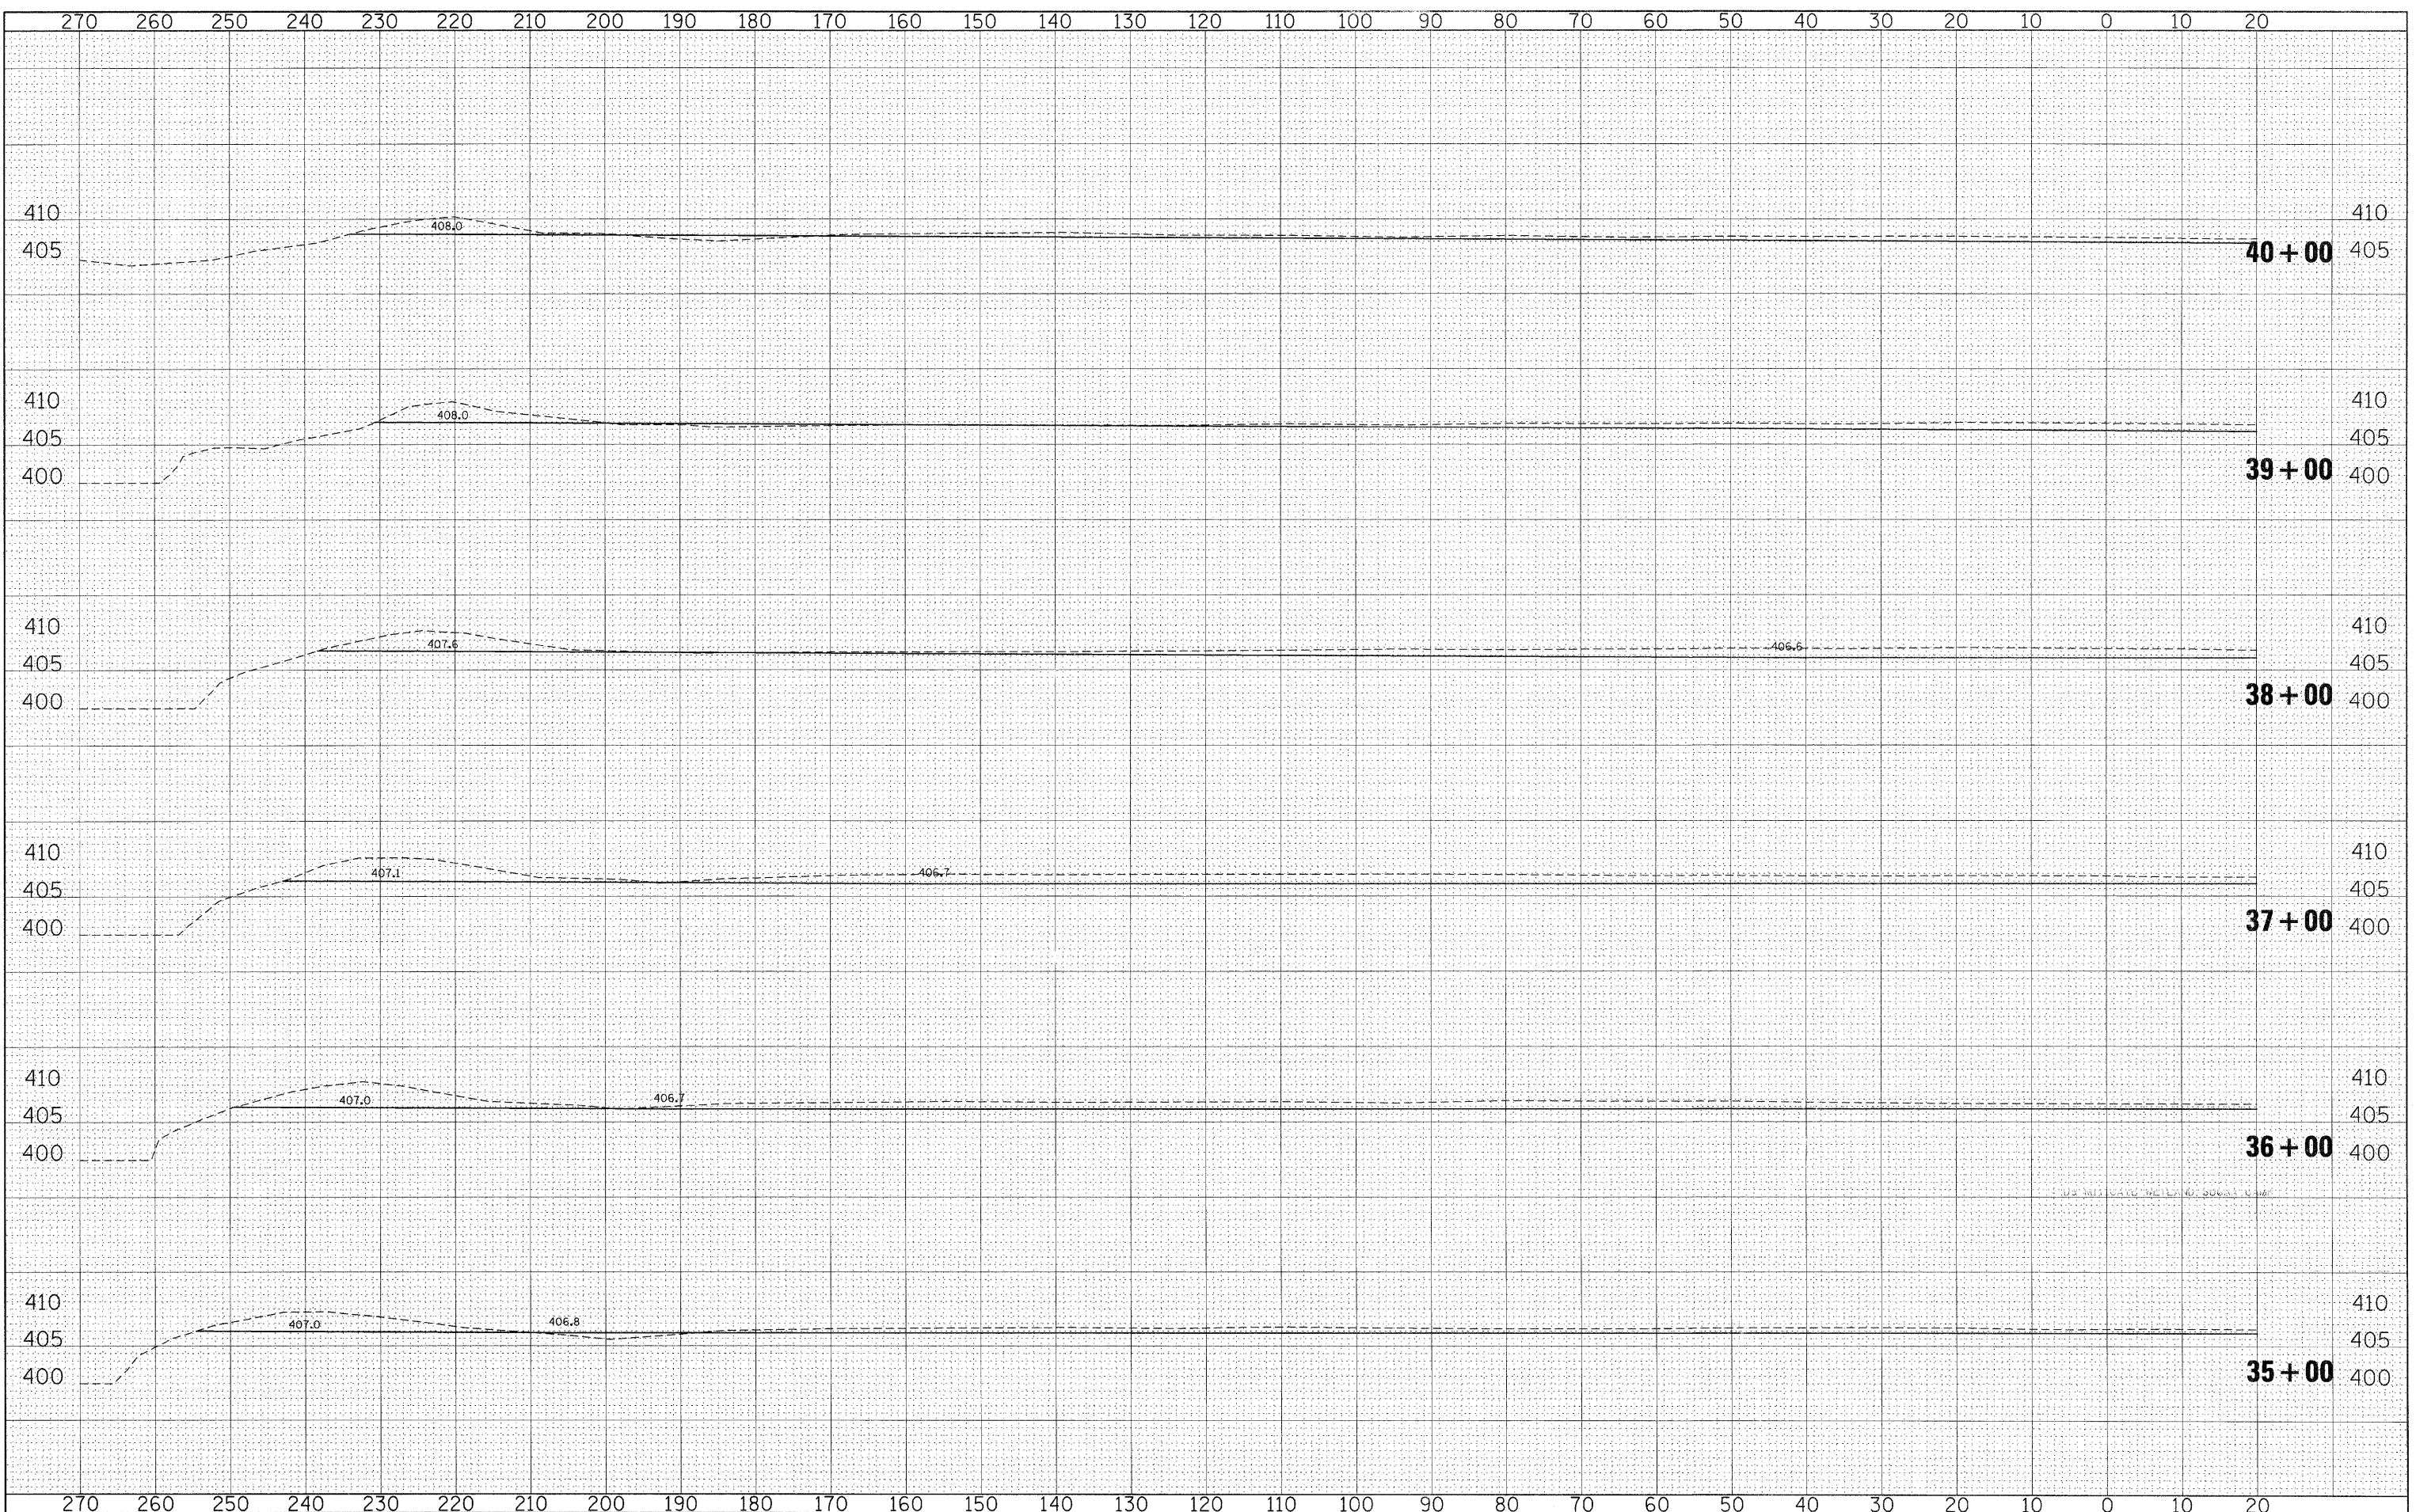

FILE NAME =	USER NAME = rollav	DESIGNED -	REVISED -	STATE OF ILLINOIS DEPARTMENT OF TRANSPORTATION	F.A.P. RTE.	SECTION	COUNTY	TOTAL SHEETS	SHEET NO.
ca:\pw_work\pwwdot\rollav\dms46104\willis\sheet.dgn		DRAWN -	REVISED -		853	*	FRANKLIN	34	27
		CHECKED -	REVISED -		CONTRACT NO. 98907				
		DATE -	REVISED -		ILLINOIS FED. AID PROJECT				
PLOT SCALE = 10.0000' / IN.					SCALE: SHEET NO. OF SHEETS STA. 35+00 TO STA. 40+00				
PLOT DATE = 12/7/2009					* DO MITIGATE WETLAND, SUGAR CAMP				