


DATE	
BY	
SURVETED	
PLOTTED	
NOTE BOOK	
AREAS CHECKED	

DATE	
BY	
SURVETED	
PLOTTED	
NOTE BOOK	
AREAS CHECKED	

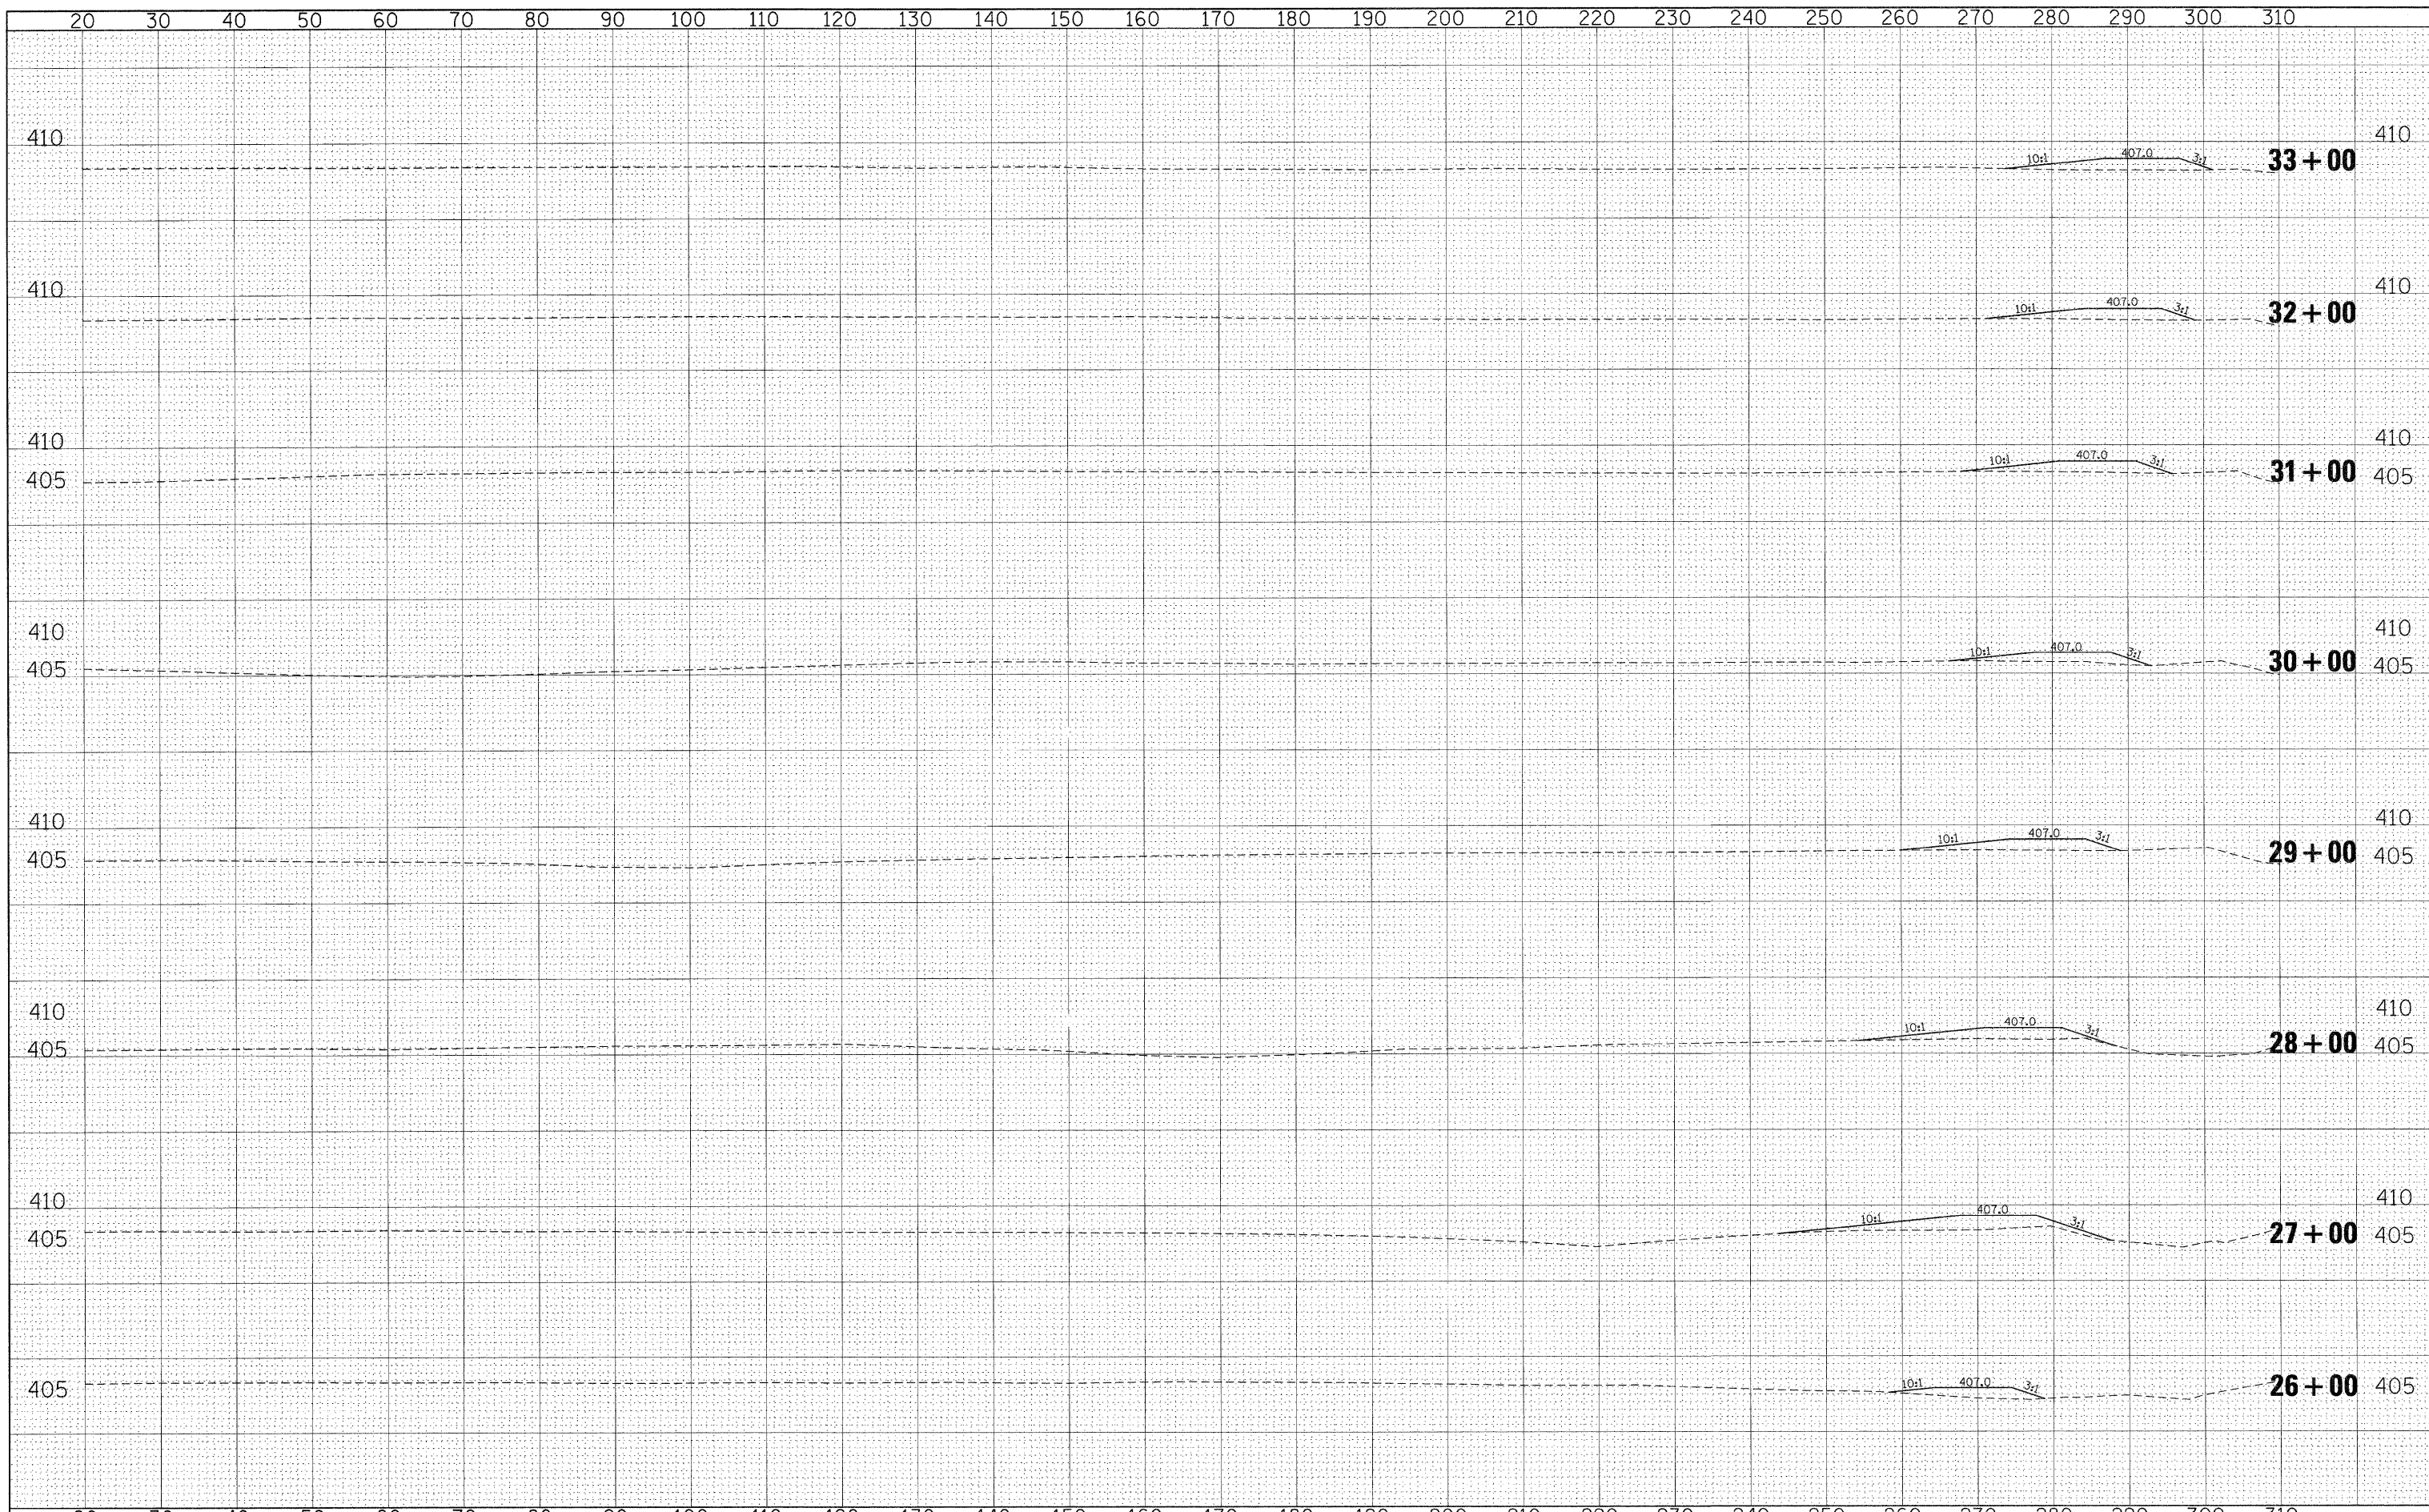

FILE NAME =	USER NAME = rollivr	DESIGNED -	REVISED -	STATE OF ILLINOIS DEPARTMENT OF TRANSPORTATION	SCALE: SHEET NO. OF SHEETS STA. 26+00 TO STA. 33+00	F.A.P. RTE.	SECTION	COUNTY	TOTAL SHEETS	SHEET NO.	
ce:\pw\work\puidot\rollivr\dms46104\willisxsheet.dgn	PLOT SCALE = 10,0000' / IN.	DRAWN -	REVISED -			853	.	FRANKLIN	34	32	
	PLOT DATE = 12/7/2009	CHECKED -	REVISED -			ILLINOIS FED. AID PROJECT					
		DATE -	REVISED -			CONTRACT NO. 98907					