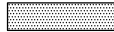
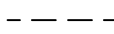

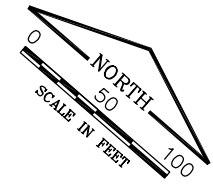
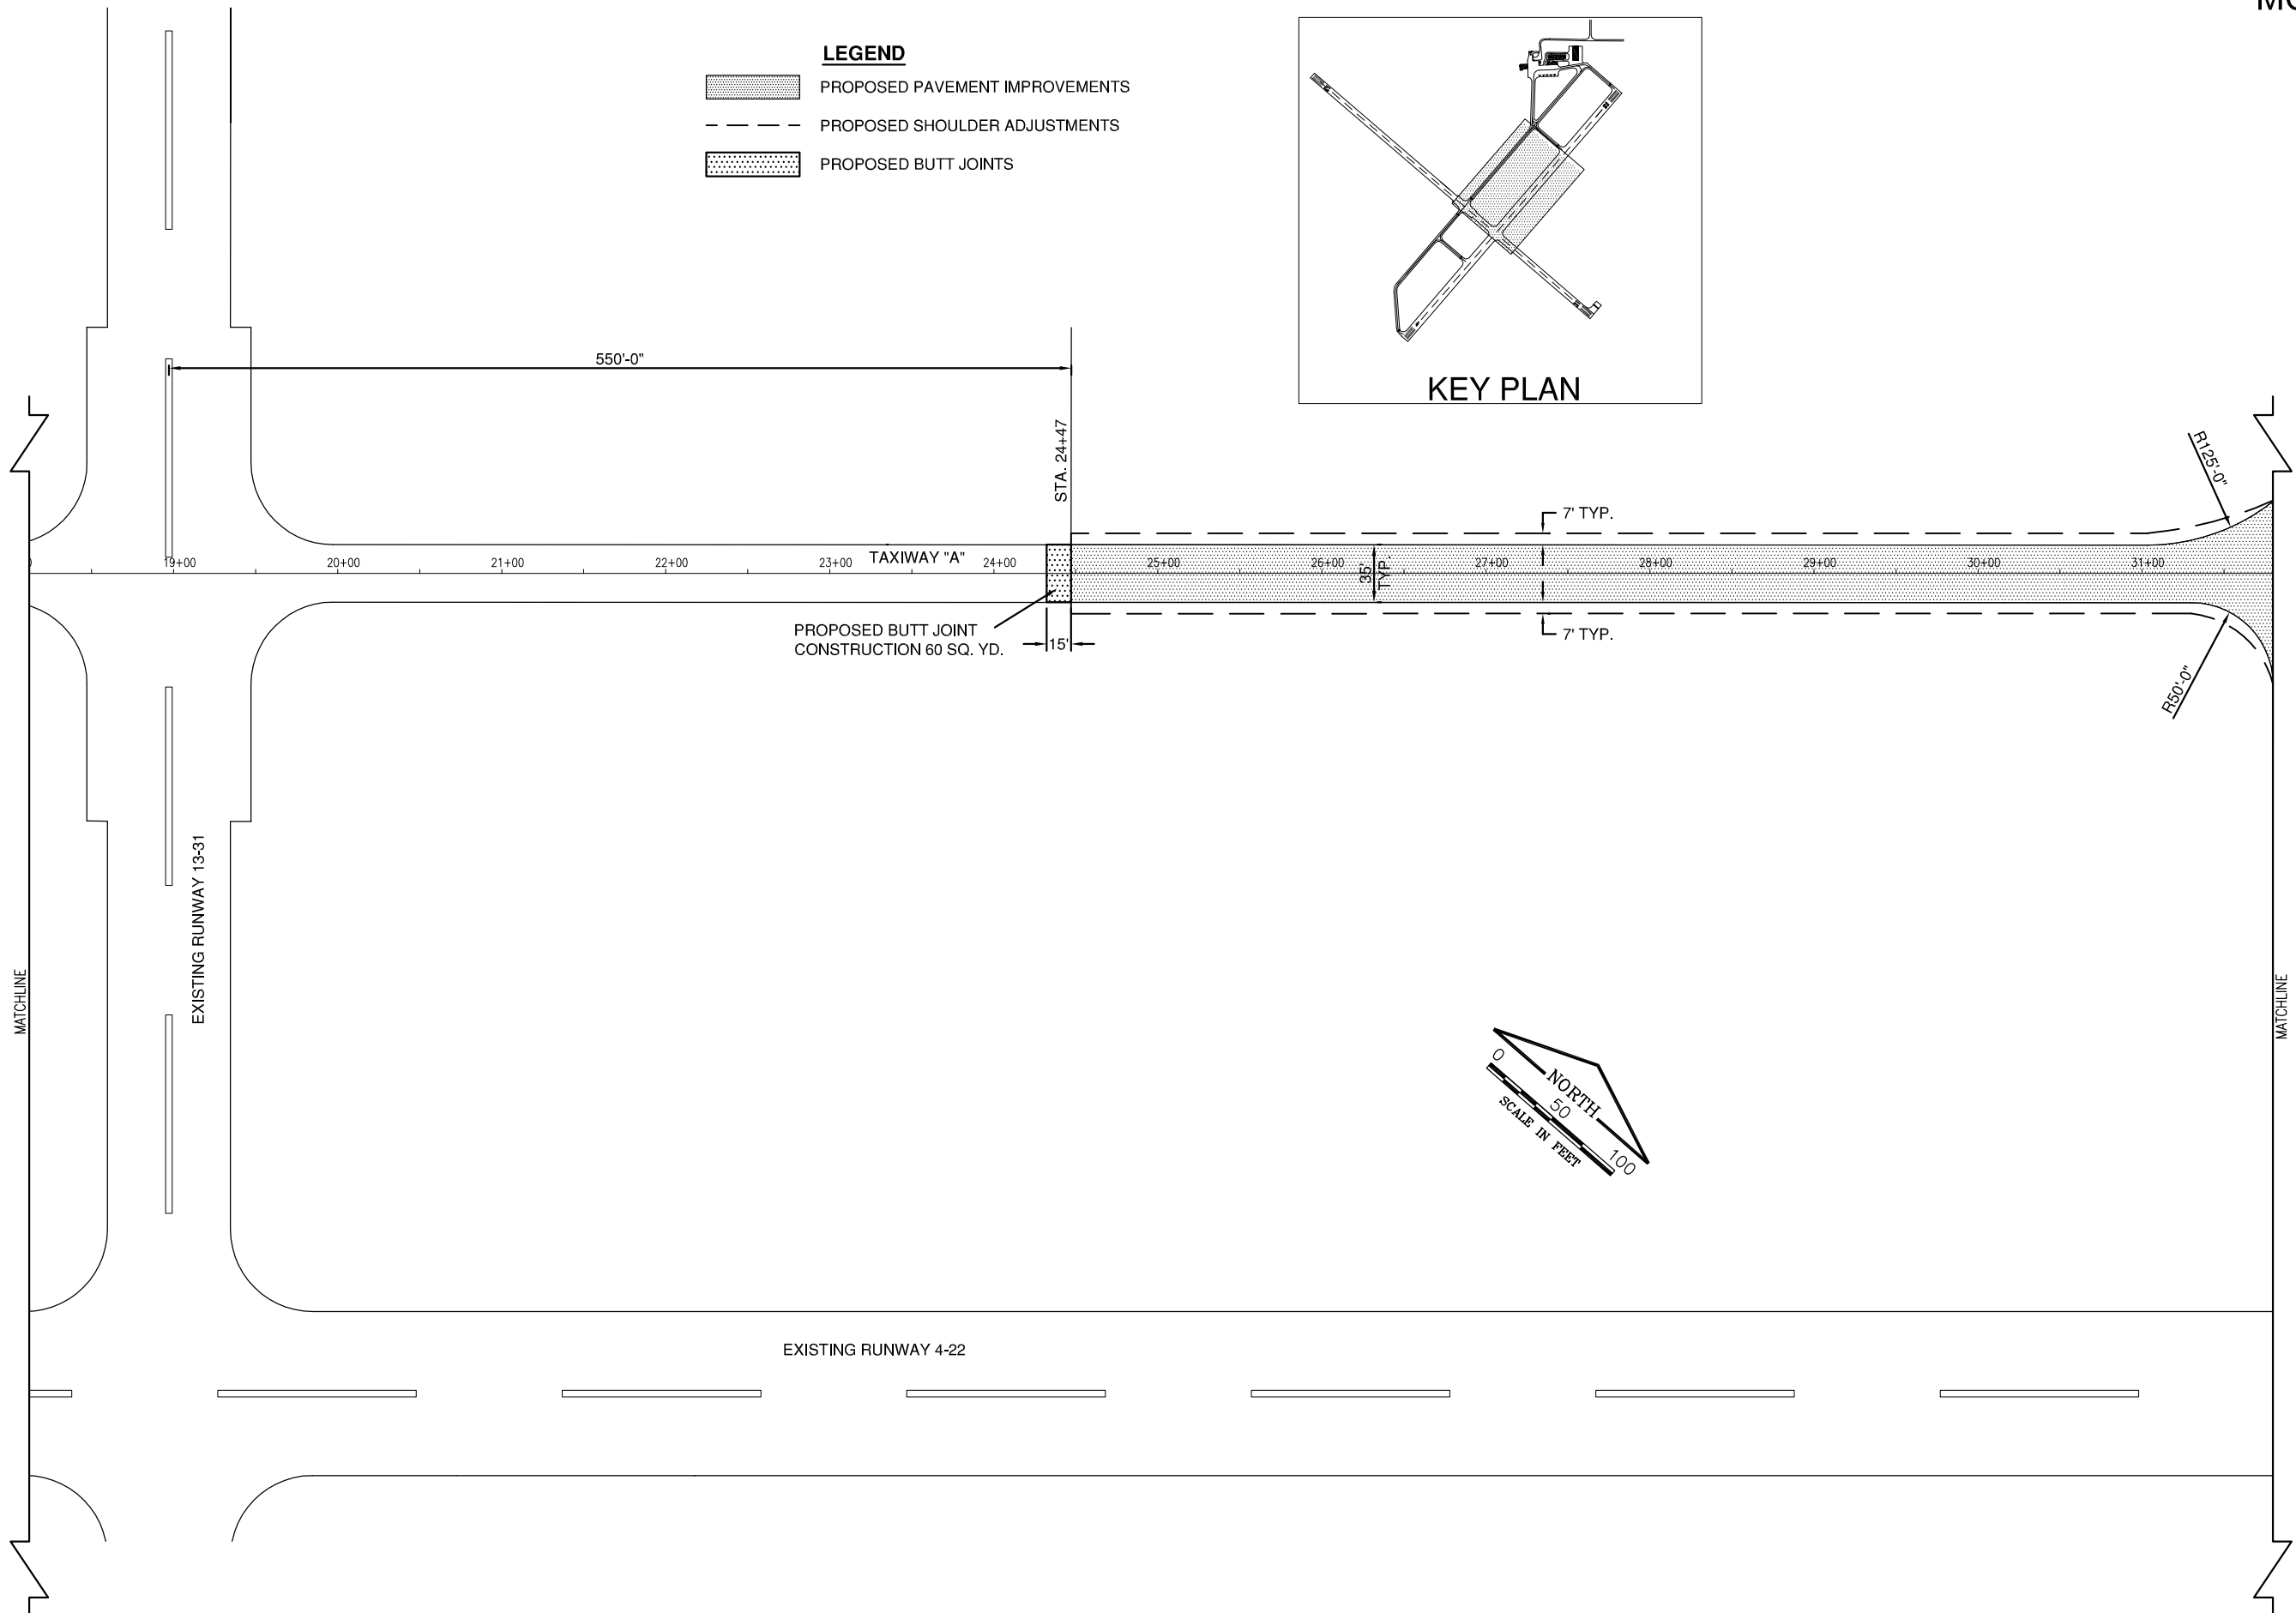
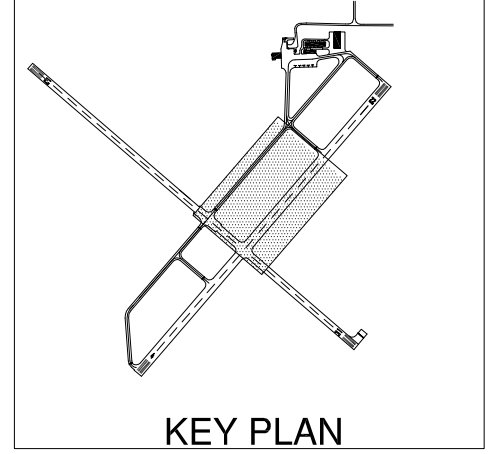


- LEGEND**
-  PROPOSED PAVEMENT IMPROVEMENTS
 -  PROPOSED SHOULDER ADJUSTMENTS
 -  PROPOSED BUTT JOINTS



DATE	REVISION	BY



A.I.P. PROJ.: 3-17-0073-B15
 IL. PROJ.: AUG-3967

HEI Project No. 09A0148D_0800	
Filename R-121CON.DWG	
Scale 1" = 50'	
Date 03/19/10	
LAYOUT J.S.L. 03/04/10	
DRAWN C.W.S. 03/04/10	
REVIEWED C.A.H. 03/18/10	



REHAB. N.E. PORTION
 OF PARALLEL TAXIWAY

PROPOSED
 CONSTRUCTION PLAN
 TAXIWAY "A"