



LEGEND

- ① EXISTING HOT-MIX ASPHALT RESURFACING, 3/4" (±)
- ② EXISTING PCC BASE COURSE, 9" (±)
- ③ EXISTING AGGREGATE SHOULDER, TYPE B
- ④ SUB BASE GRANULAR MATERIAL, TYPE A, 6"
- ⑤ EXISTING HMA WIDENING
- ⑥ EXISTING COMBINATION CONCRETE CURB & GUTTER
- ⑦ PROPOSED COMBINATION CONCRETE CURB & GUTTER REMOVAL & REPLACEMENT (LOCATIONS TO BE DETERMINED BY THE ENGINEER)
- ⑧ PROPOSED HOT-MIX ASPHALT SURFACE REMOVAL - 2 1/4"
- ⑨ PROPOSED HOT-MIX ASPHALT SURFACE COURSE, MIX "D", N70, 1 1/2"
- ⑩ PROPOSED POLYMERIZED LEVELING BINDER (MM), IL-4.75, N50, 3/4"
- ⑪ PROPOSED AGGREGATE WEDGE SHOULDER, TYPE B
- ⑫ PROPOSED GRADING AND SHAPING SHOULDERS
- ⑬ EXISTING PCC SIDEWALK
- ⑭ EXISTING SODDING
- ⑮ PROPOSED HOT-MIX ASPHALT SURFACE REMOVAL - 1 1/2"

NOTE:
HMA OVERLAYS GUTER AT VARIOUS SECTIONS

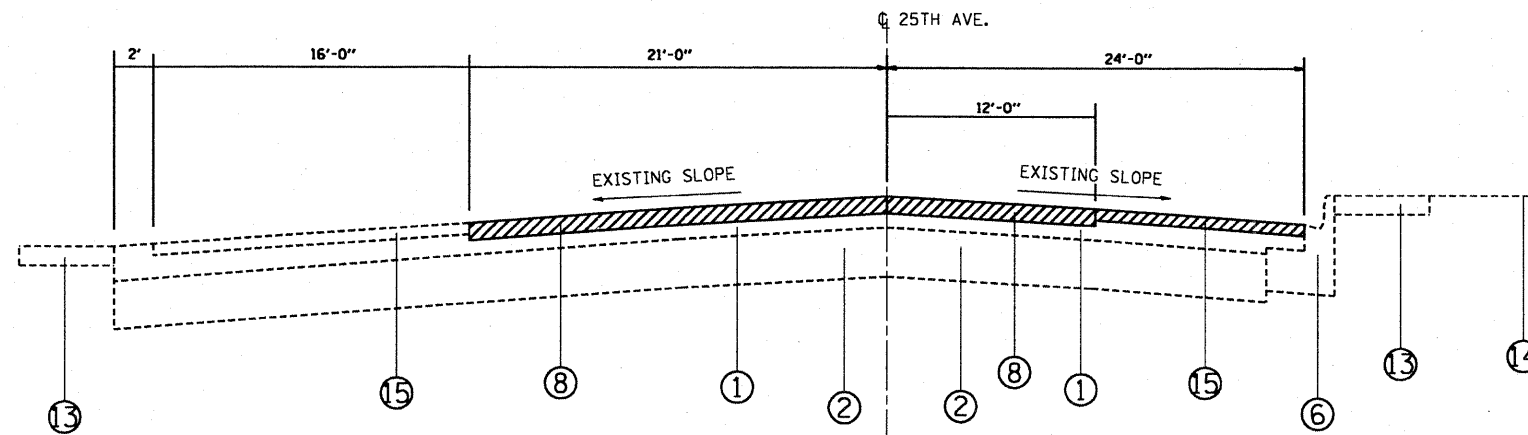

EXISTING TYPICAL SECTION
STATION:
25+22 TO 29+75

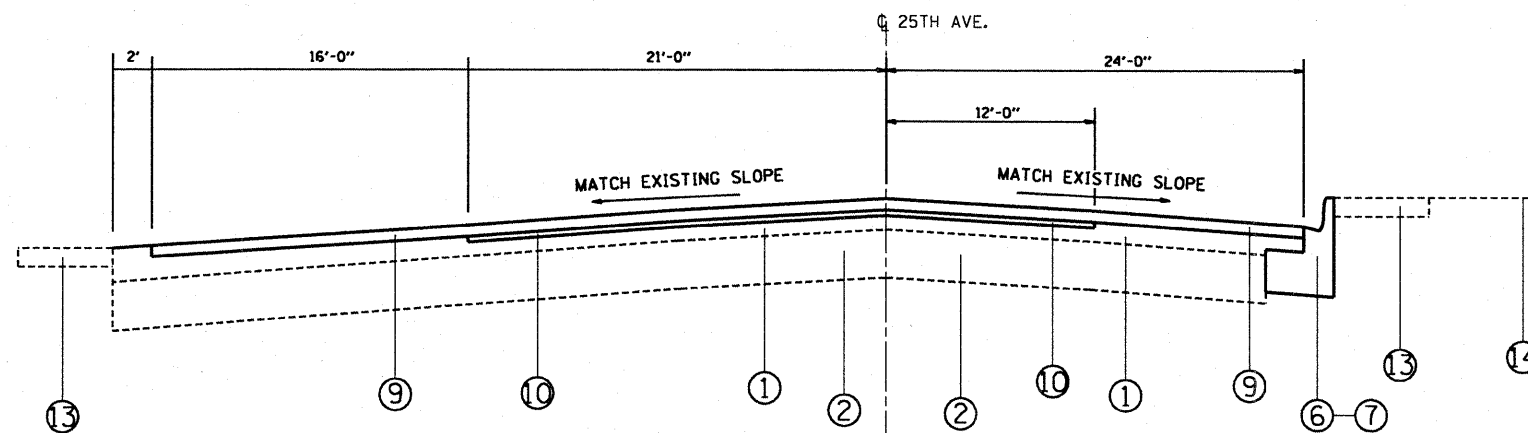

PROPOSED TYPICAL SECTION
STATION:
25+22 TO 29+75

FILE NAME =	USER NAME = equeelff	DESIGNED -	REVISED -	STATE OF ILLINOIS DEPARTMENT OF TRANSPORTATION	25TH AVENUE EXISTING AND PROPOSED TYPICAL SECTIONS		F.A.U. RTE.	SECTION	COUNTY	TOTAL SHEETS	SHEET NO.	
c:\pw_work\PWIDOT\AQUEELFF\0120745\0124397-shs-plan.dgn		DRAWN -	REVISED -		SCALE:	SHEET NO. 6 OF 23 SHEETS	STA. 25+22 TO STA. 29+75	2714	(1213&3198)RS-4	COOK	23	6
PLOT SCALE = 100.0000' / IN.		CHECKED -	REVISED -		CONTRACT NO. 60356							
PLOT DATE = 2/11/2009		DATE -	REVISED -		ILLINOIS FED. AID PROJECT							