


F.A.P. RTE.	SECTION	COUNTY	TOTAL SHEETS	SHEET NO.
351	3277R	COOK	541	16
STA.		TO STA.		
FED. ROAD DIST. NO.		ILLINOIS	FED. AID PROJECT	


CONTRACT NO. 60774

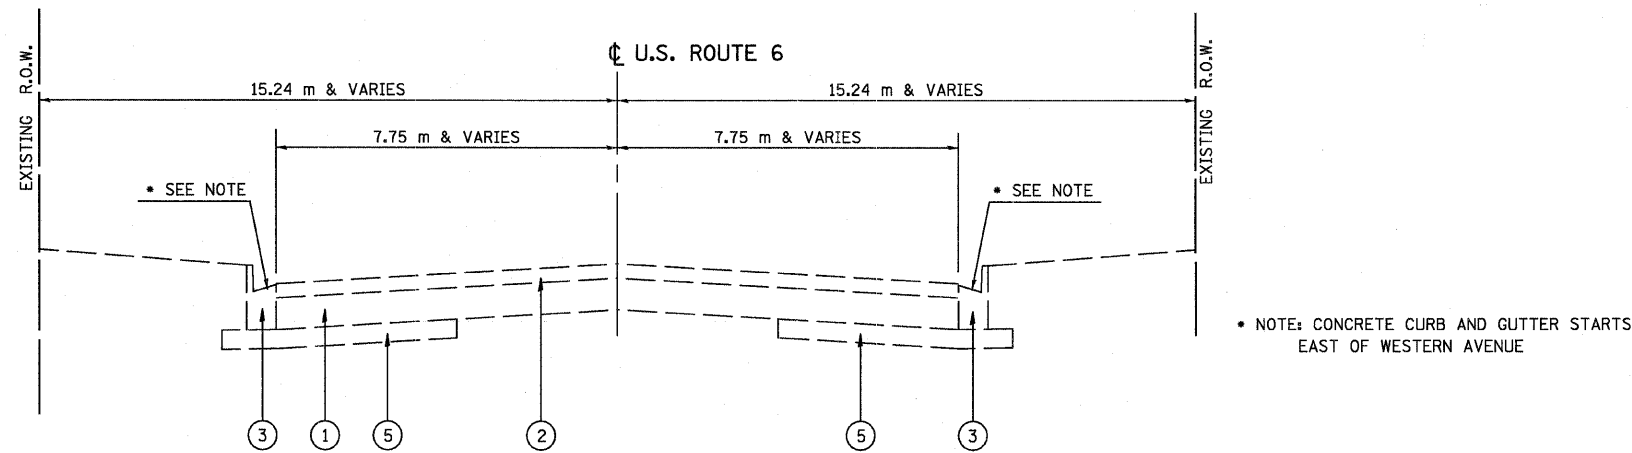

US ROUTE 6 (159TH STREET)
 STA. 0+463.500 TO STA. 1+089.972
 (WESTERN AVENUE TO DIXIE HIGHWAY)

LEGEND - EXISTING

- ① EXIST. P.C.C. PAVEMENT OR P.C.C. BASE COURSE, 225-250 mm
- ② EXIST. HOT-MIX ASPHALT SURFACE, 125 mm
- ③ EXIST. CONCRETE CURB AND GUTTER
- ④ EXIST. P.C.C. SIDEWALK
- ⑤ EXIST. SUB-BASE GRANULAR MATERIAL, 150 mm

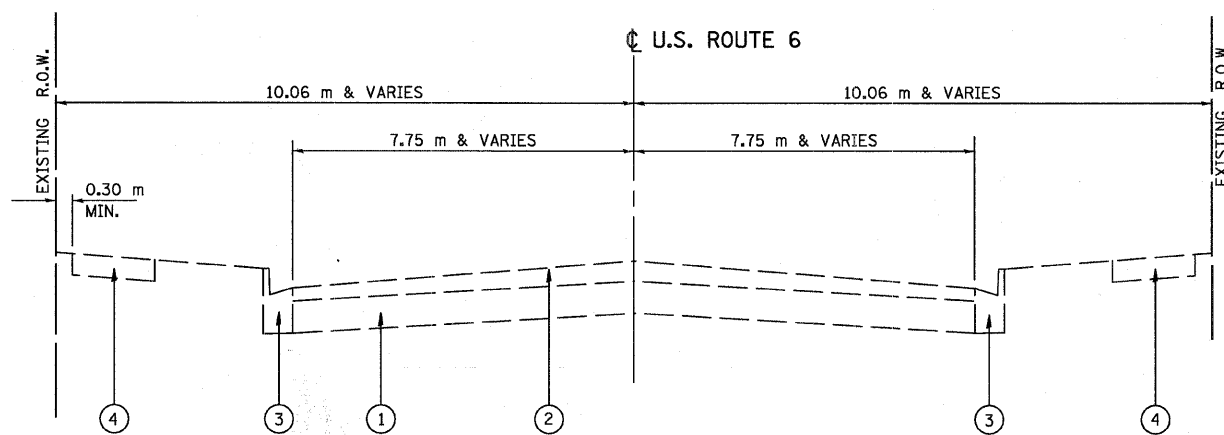

US ROUTE 6 (159TH STREET)
 STA. 1+089.972 TO STA. 2+682.050
 STA. 3+100.720 TO STA. 3+973.000
 (DIXIE HIGHWAY TO CAROL AVENUE)

REVISIONS	
NAME	DATE

ILLINOIS DEPARTMENT OF TRANSPORTATION
 US RTE 6 FROM I-294 TO IL RTE 1
 EXISTING TYPICAL SECTIONS
 U.S. ROUTE 6 (159TH STREET)
 STA. 0+463.500 - STA. 3+973.000
 DRAWN BY VAP
 CHECKED BY JRP
 DATE 01/28/09