
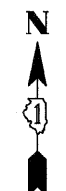


**SIGN LEGEND**

10 W 20-1 W 1-7 1200mm x 1200mm	28 M 4-8a 600mm x 450mm	30L 30R M 4-10 L OR M 4-10 R 1200mm x 450mm
31 W 20-2 1200mm x 1200mm	32 W 20-2 1200mm x 1200mm	33 M 1-4 600mm x 600mm
34 R 11-3a 1500mm x 750mm	35 R 11-3a 1500mm x 750mm	36 M 4-8 600mm x 300mm
37 M 3-4 600mm x 300mm	38 M 3-2 600mm x 300mm	39 W17-1100 750mm x 300mm
40 W17-1100 750mm x 300mm	41L 41R M 5-1L OR M 5-1R 525mm x 375mm	42L 42R M 6-1L OR M 6-1R 525mm x 375mm
43 M 6-3 525mm x 375mm	44L 44R M 6-6L OR M 6-6R 525mm x 375mm	45L 45R M 5-2L OR M 5-2R 525mm x 375mm
46 R 11-3 1500mm x 750mm	47L 47R M 6-2L OR M 6-2R 525mm x 375mm	

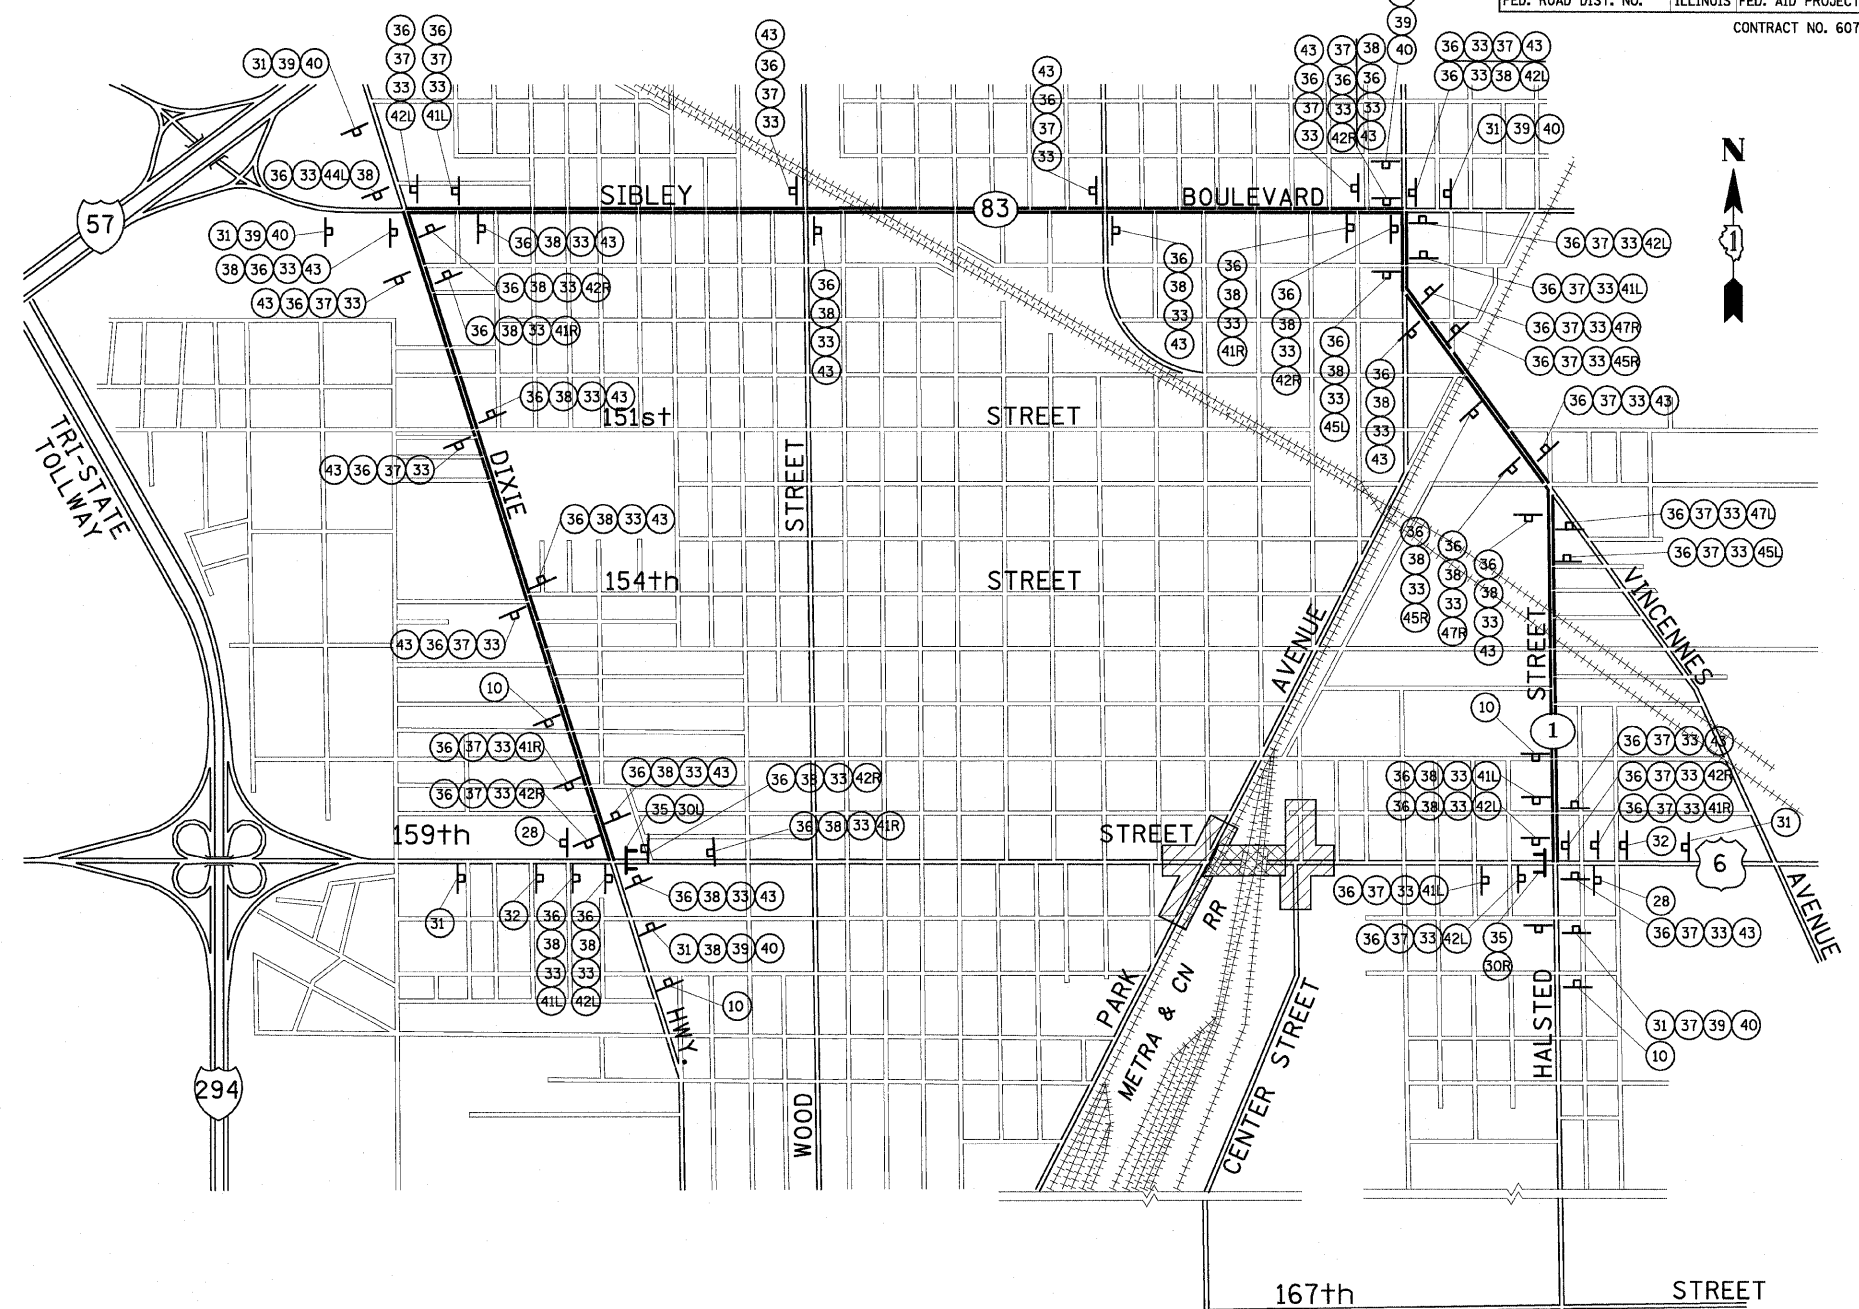

**THROUGH TRAFFIC DETOUR ROUTING NOTES**

- ALL WORK SHOWN ON THIS SHEET IS NOT PART OF THIS CONTRACT, AND HAS BEEN INCLUDED HERE FOR INFORMATIONAL PURPOSES ONLY. THIS WORK WILL BE DONE AS PART OF CONTRACT 60E10.
- THE THROUGH TRAFFIC DETOUR ROUTE MAY BE IN EFFECT FOR ALL OR PART OF THE DURATION OF THIS CONTRACT.

**THROUGH TRAFFIC DETOUR ROUTING, WITH SIGNAGE**

**LEGEND**

	BARRICADE TYPE III WITH FLASHING LIGHT (ONE SYMBOL SHALL REPRESENT ANY NUMBER OF BARRICADES REQUIRED TO ADEQUATELY PROTECT THE AREA SHOWN)
	TEMPORARY TRAFFIC ADVISORY SIGN
	SIGN LEGEND NUMBER (SEE SIGN LEGEND FOR SIGNS AND CORRESPONDING NUMBERS)
	CONSTRUCTION WORK ZONE
	SECTION OF ROAD CLOSURE (FOR 20 MONTHS)
	APPROVED DETOUR ROUTE

NOTE: ALL WORK ON THIS SHEET IS NOT PART OF THIS CONTRACT, AND HAS BEEN INCLUDED HEREIN FOR INFORMATIONAL PURPOSES ONLY.

REVISIONS	
NAME	DATE

ILLINOIS DEPARTMENT OF TRANSPORTATION  
 US RTE 6 FROM I-294 TO IL RTE 1  
 MAINTENANCE OF TRAFFIC THROUGH TRAFFIC DETOUR ROUTING

MT-03  
 DATE 01/28/09

DRAWN BY MRF  
 CHECKED BY JWK