



F.A.P. RTE.	SECTION	COUNTY	TOTAL SHEETS	SHEET NO.
351	3277R	COOK	541	49
STA.	TO STA.			
FED. ROAD DIST. NO.	ILLINOIS	FED. AID PROJECT		

CONTRACT NO. 60774

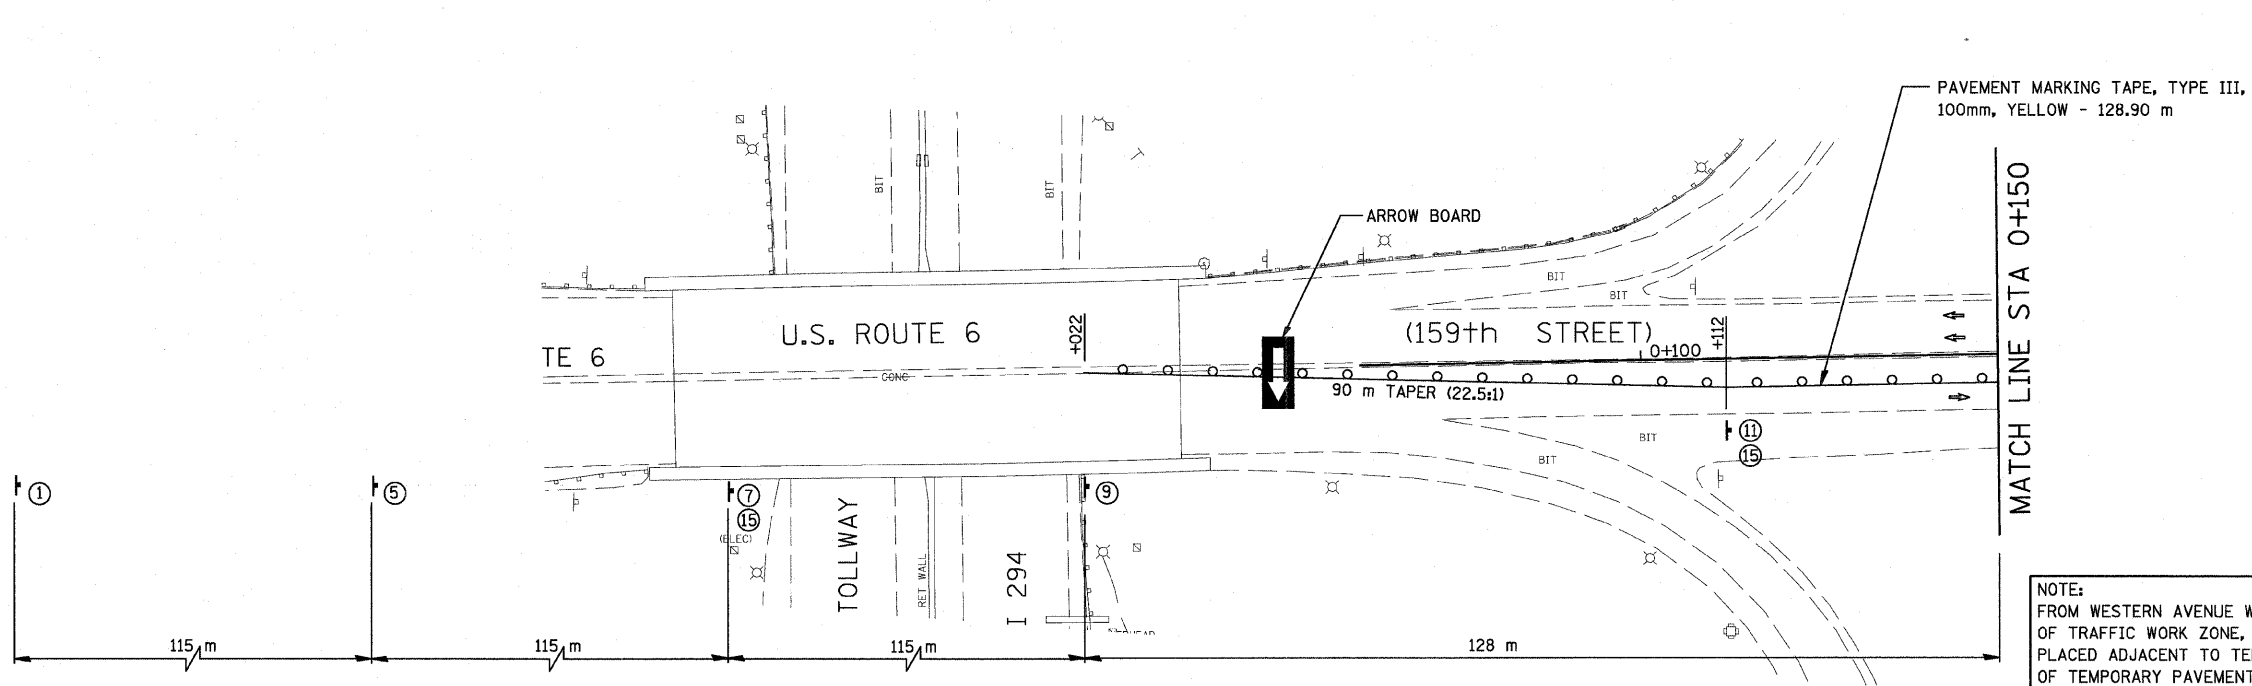

NOTE:  
 FROM WESTERN AVENUE WEST TO THE END OF MAINTENANCE OF TRAFFIC WORK ZONE, THERE SHALL BE NO TEMPORARY CURB PLACED ADJACENT TO TEMPORARY PAVEMENT. STRIPE EDGES OF TEMPORARY PAVEMENT AS CALLED OUT, PLACE AN ADJACENT 600 mm WIDE AREA OF AGGREGATE SHOULDERS, TYPE B, 200 mm, AND INSTALL LIGHTED VERTICAL PANELS IN AGGREGATE SHOULDER.

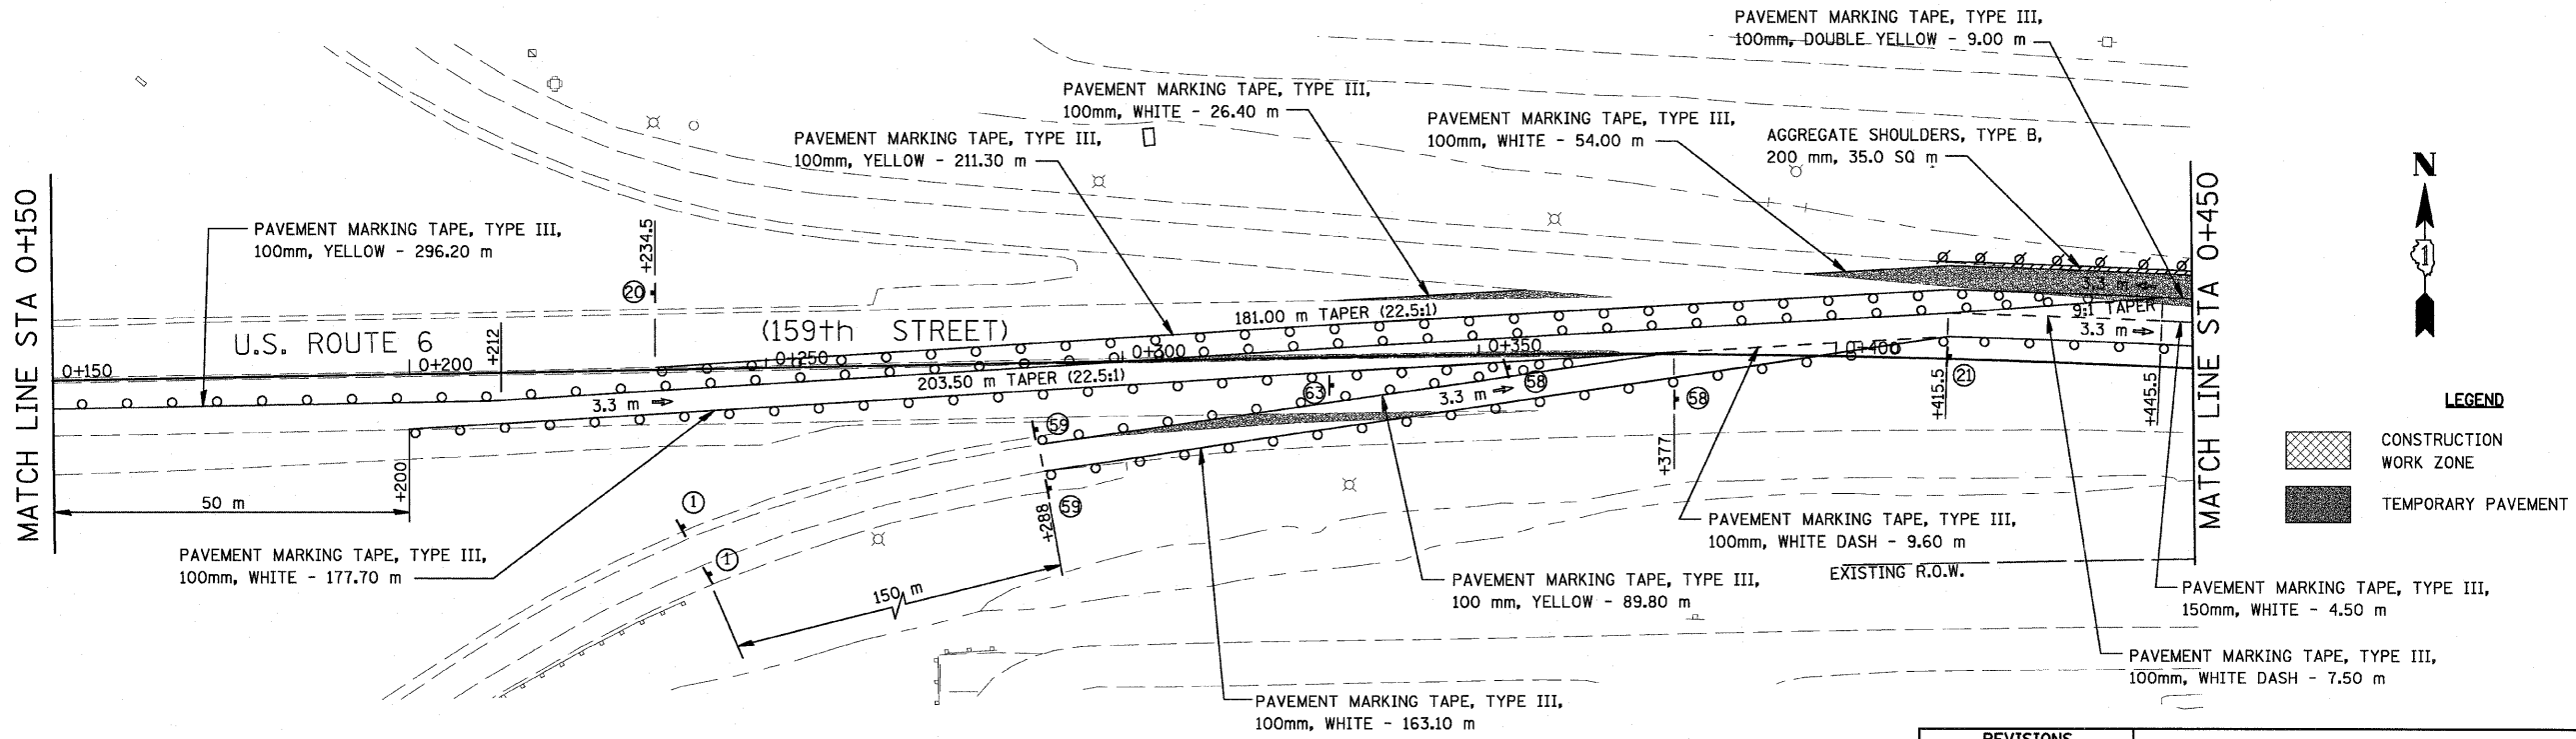


**LEGEND**

	CONSTRUCTION WORK ZONE
	TEMPORARY PAVEMENT

NOTE: REFER TO IDOT STANDARD #701502 FOR BARREL SPACING AND PLACEMENT

**URS**  
 100 S. WACKER DR., SUITE 500  
 CHICAGO, ILLINOIS 60606  
 TEL. (312) 939-1000  
 FAX (312) 939-4198

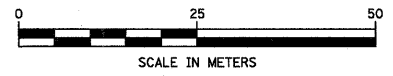

REVISIONS	
NAME	DATE

ILLINOIS DEPARTMENT OF TRANSPORTATION  
 US RTE 6 FROM I-294 TO IL RTE 1  
 STAGE CONSTRUCTION AND  
 MAINTENANCE OF TRAFFIC  
 U.S. ROUTE 6 (159th ST.)  
 STAGE I  
 MT-13  
 DATE 01/28/09  
 DRAWN BY TJJ  
 CHECKED BY JWK