



F.A.P. RTE.	SECTION	COUNTY	TOTAL SHEETS	SHEET NO.
351	3277R	COOK	541	52
STA. 1+600		TO STA. 2+150		
FED. ROAD DIST. NO.		ILLINOIS FED. AID PROJECT		
CONTRACT NO. 60774				

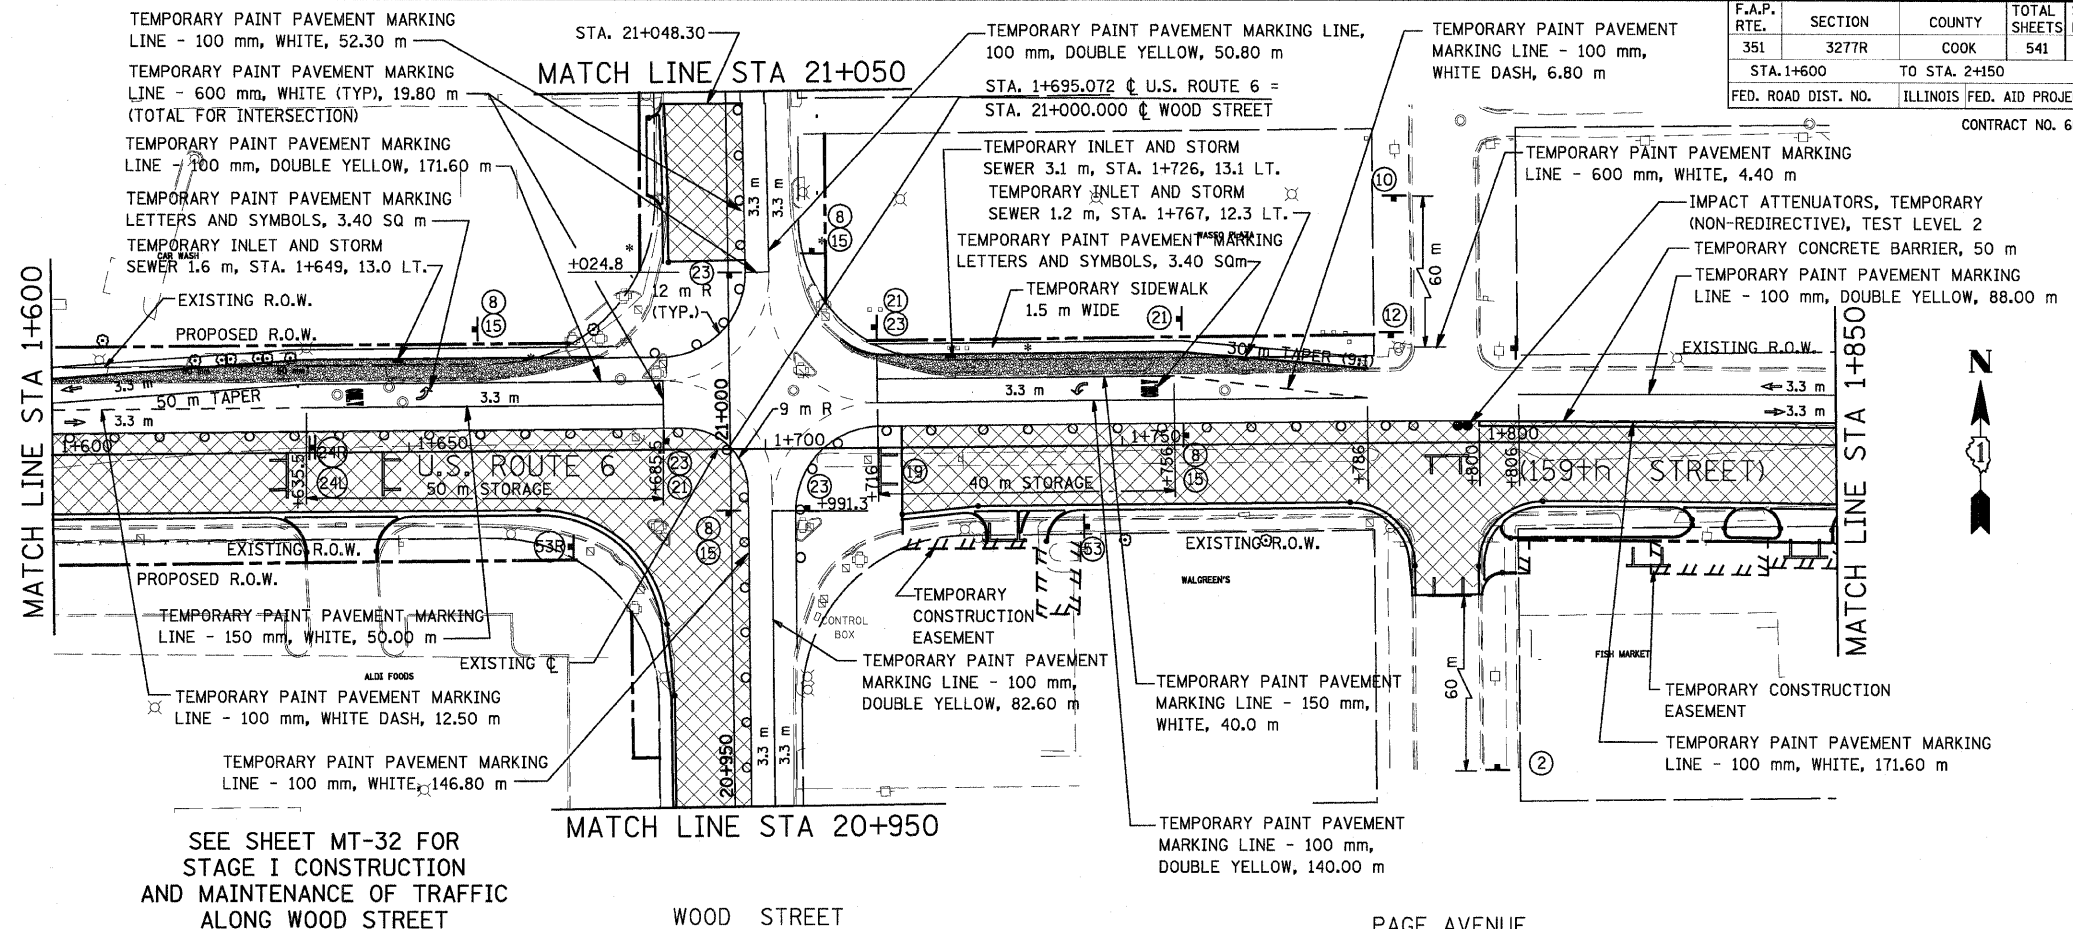

NOTE: SEE SHEET MT-02 FOR LOCALIZED STREET CLOSING DETAILING. SEE SHEET MT-03 FOR ADDITIONAL DETOUR SIGNAGE.

NOTE: REFER TO IDOT STANDARD *701502 FOR BARREL SPACING AND PLACEMENT

SEE SHEET MT-32 FOR STAGE I CONSTRUCTION AND MAINTENANCE OF TRAFFIC ALONG WOOD STREET

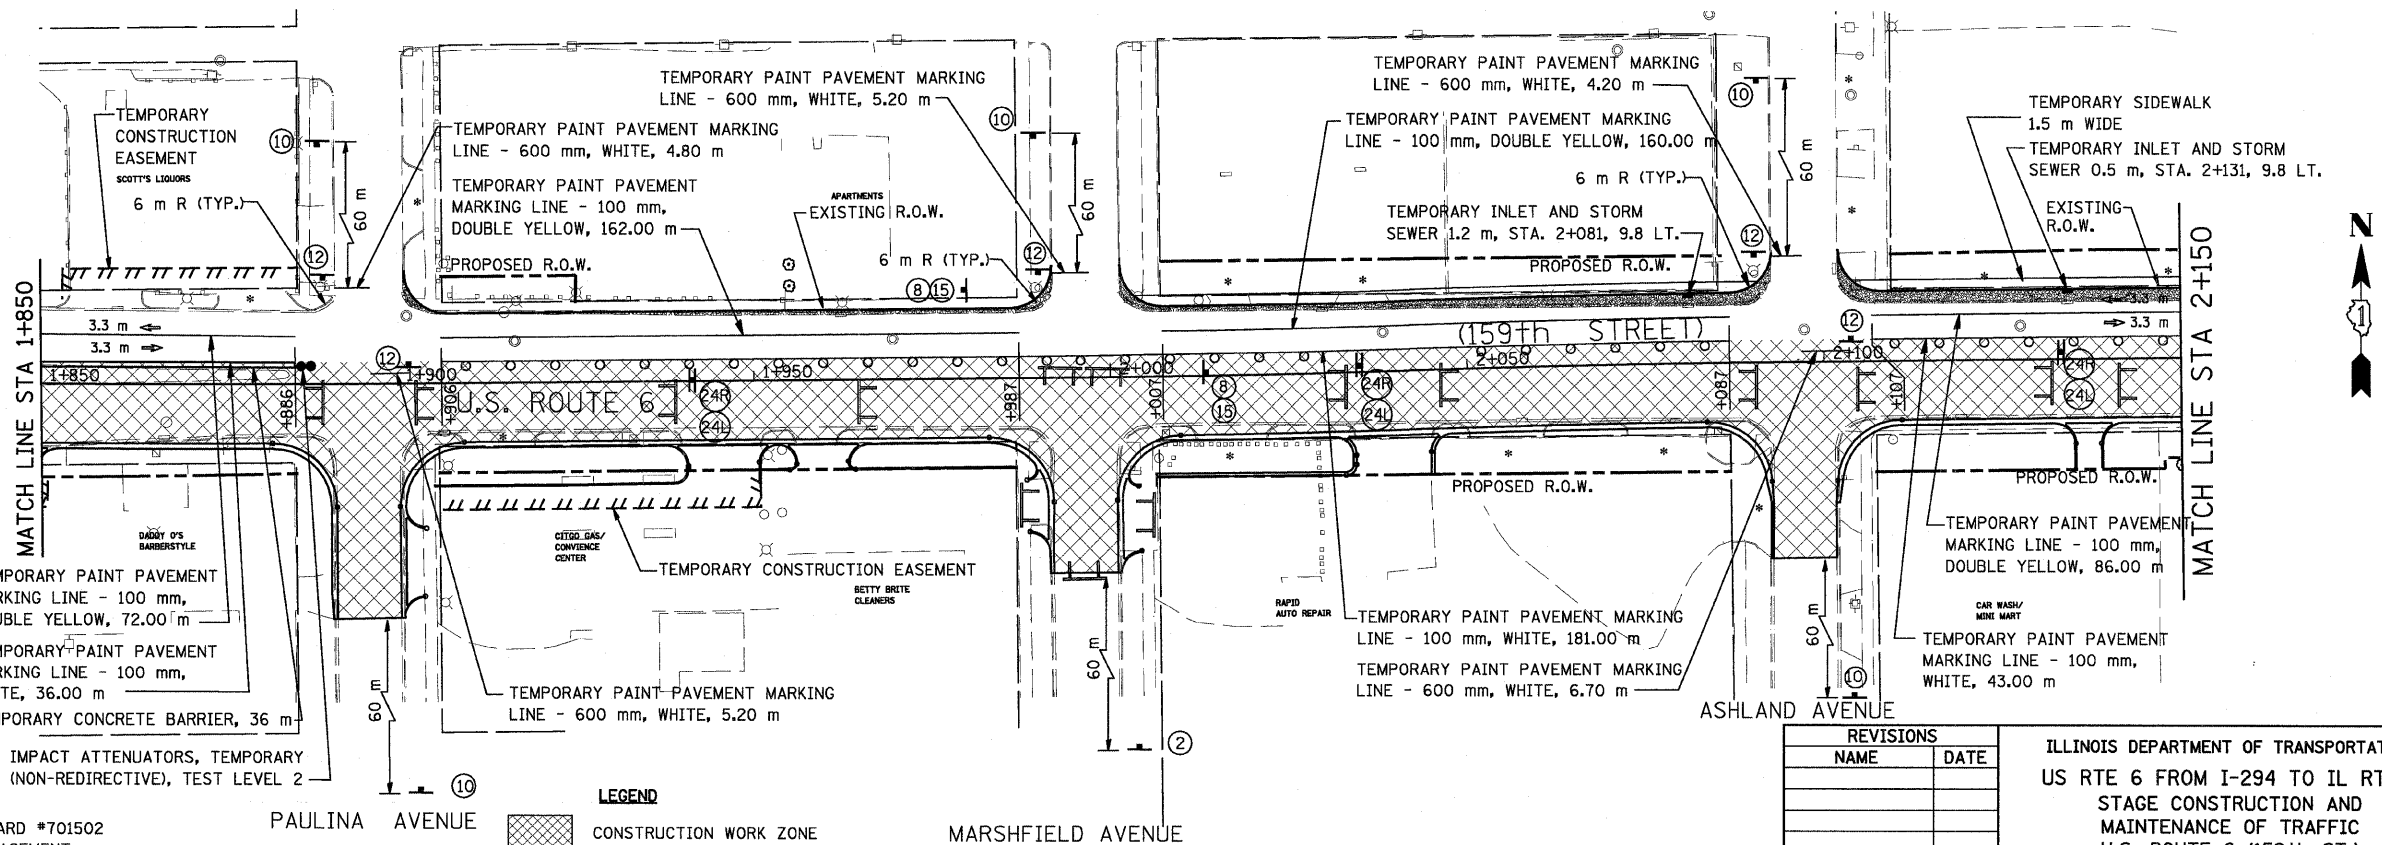


NOTE: REFER TO IDOT STANDARD *701502 FOR BARREL SPACING AND PLACEMENT

NOTE: SEE SHEET MT-02 FOR LOCALIZED STREET CLOSING DETAILING. SEE SHEET MT-03 FOR ADDITIONAL DETOUR SIGNAGE.

URS
100 S. WACKER DR., SUITE 500
CHICAGO, ILLINOIS 60606
TEL. (312) 939-1000
FAX (312) 939-4198

LEGEND
 CONSTRUCTION WORK ZONE
 TEMPORARY PAVEMENT WITH TEMP. C&G (PAID FOR AS C&G TY. B-15.60)
 * DRIVEWAY TO BE CLOSED

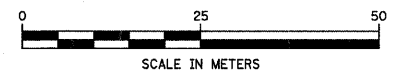

REVISIONS	
NAME	DATE

ILLINOIS DEPARTMENT OF TRANSPORTATION
 US RTE 6 FROM I-294 TO IL RTE 1
 STAGE CONSTRUCTION AND
 MAINTENANCE OF TRAFFIC
 U.S. ROUTE 6 (159th ST.)
 STAGE I
 MT-16
 DATE 01/28/09
 DRAWN BY TJJ
 CHECKED BY JWK