


F.A.P. RTE.	SECTION	COUNTY	TOTAL SHEETS	SHEET NO.
351	3277R	COOK	541	65
STA.		TO STA.		
FED. ROAD DIST. NO.		ILLINOIS FED. AID PROJECT		

CONTRACT NO. 60774

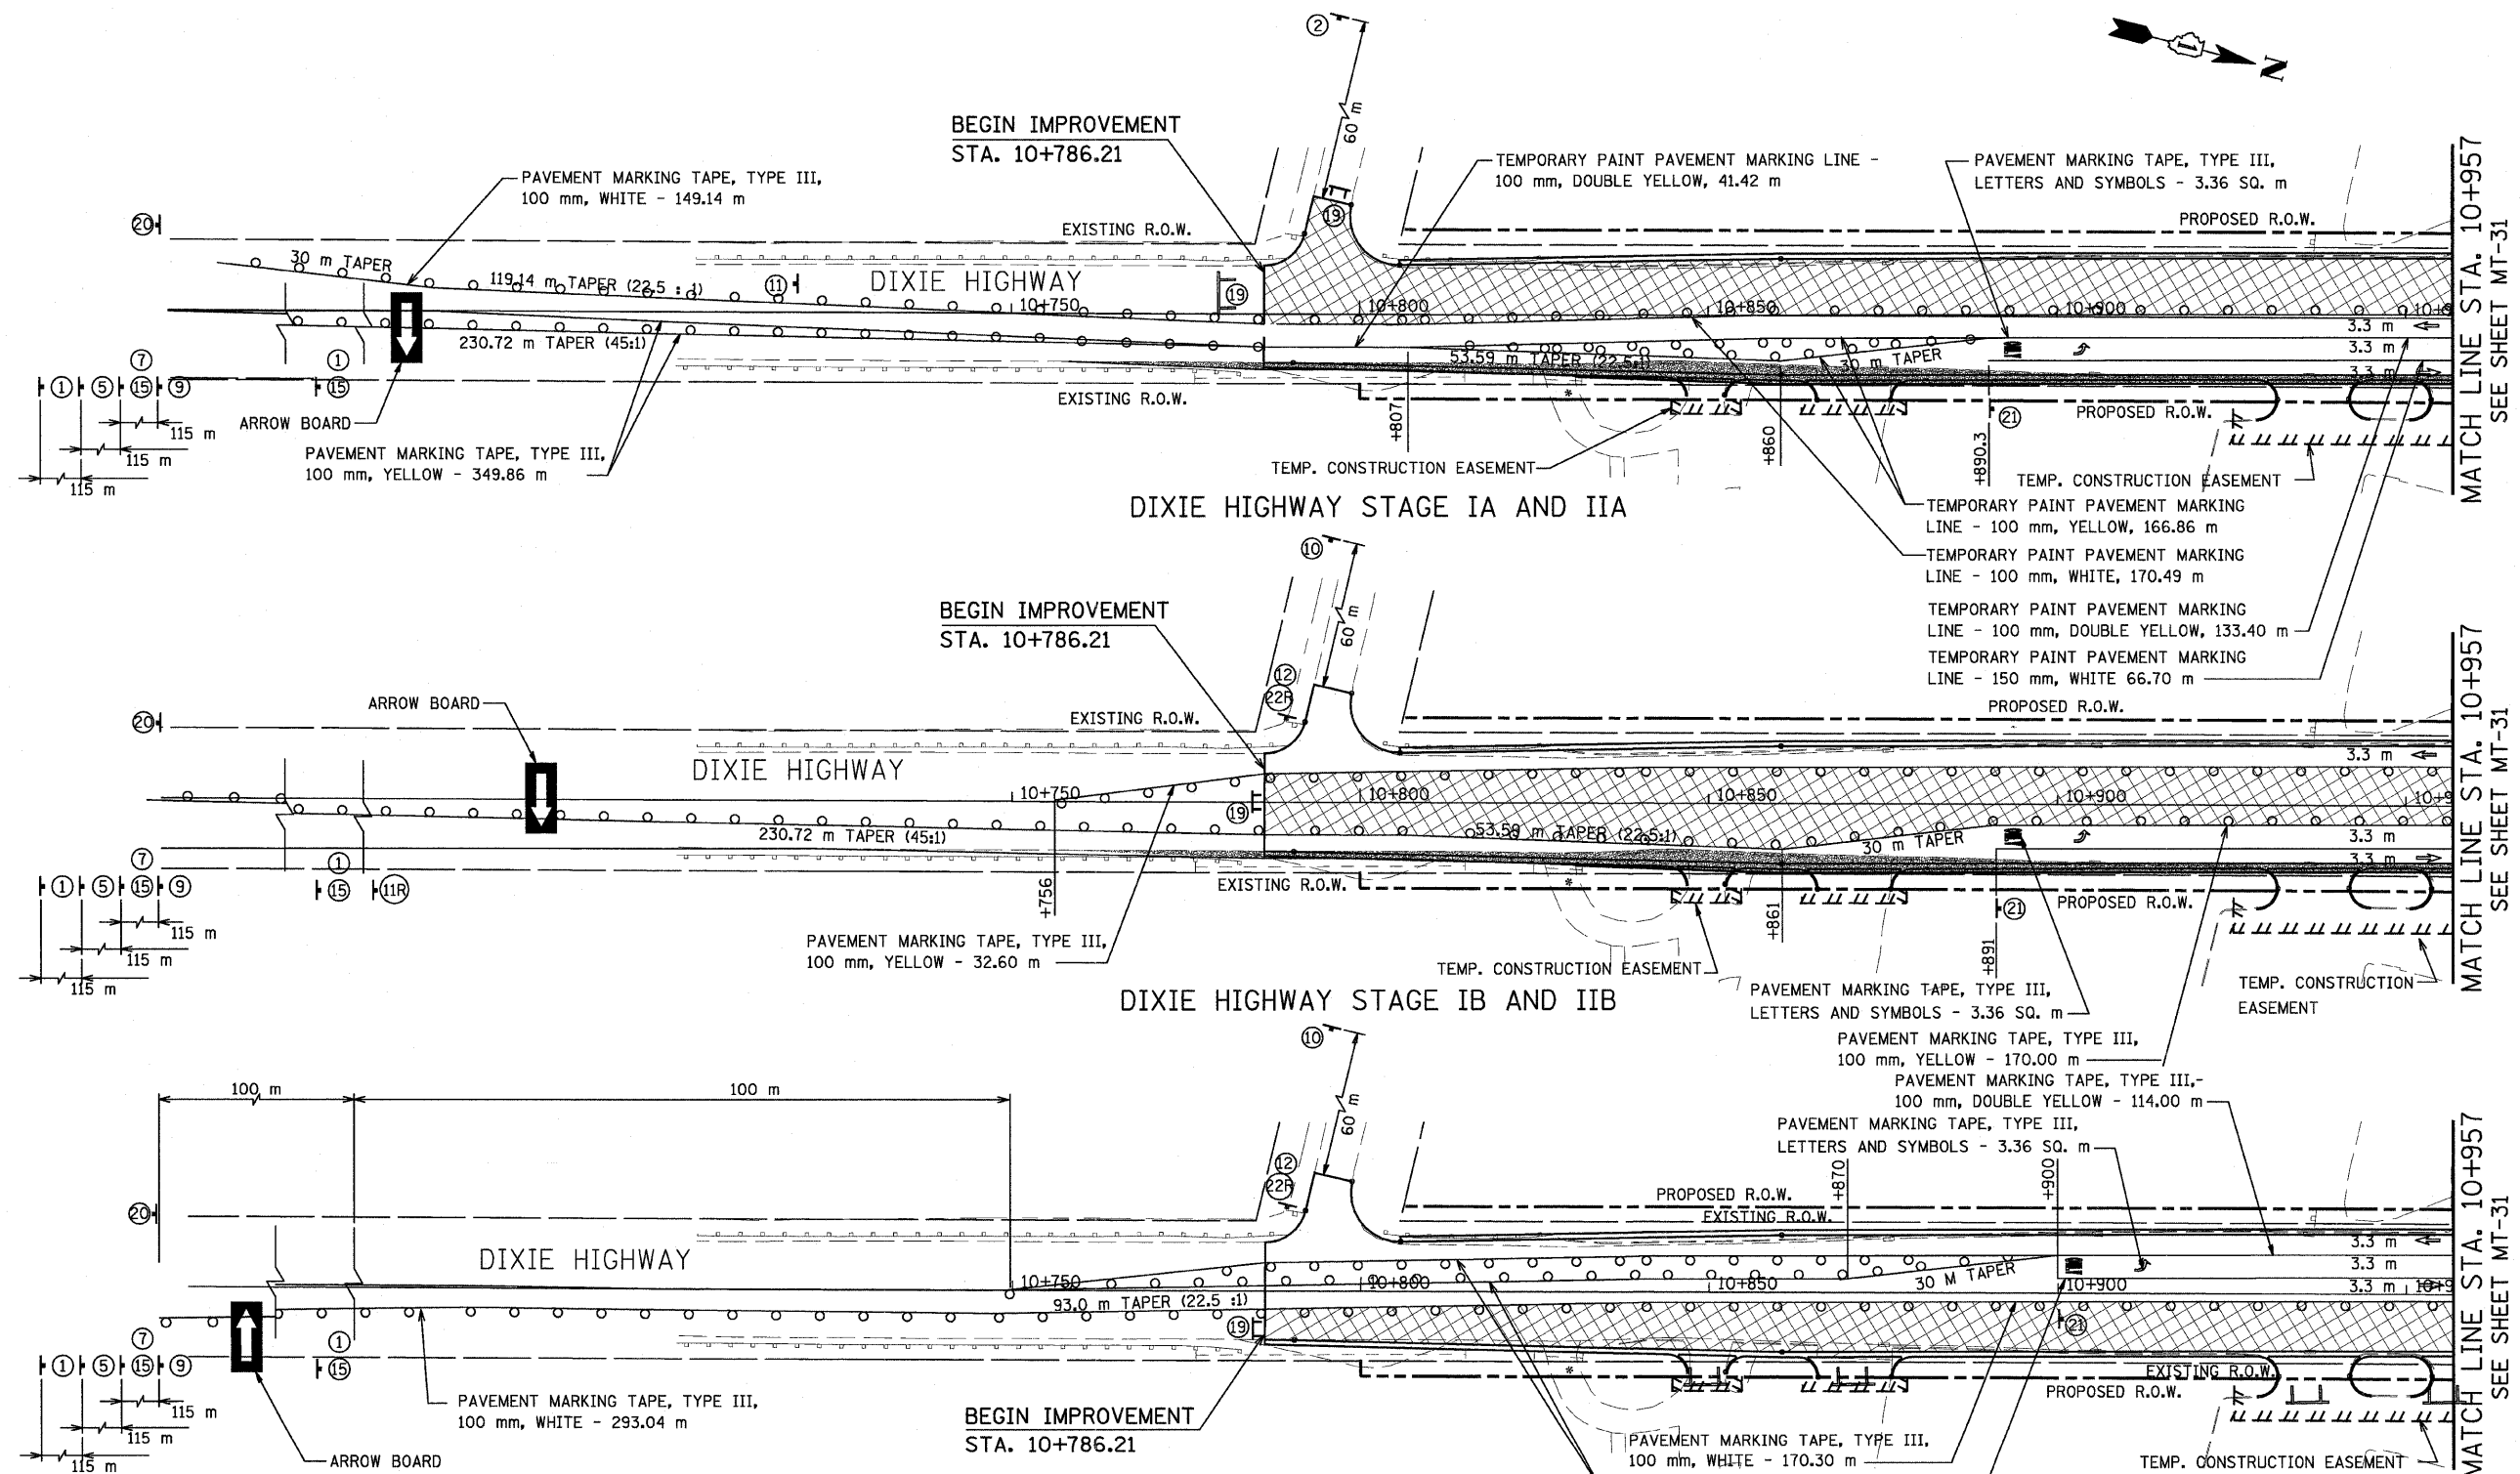

NOTE: REFER TO IDOT STANDARD \*701502 FOR BARREL SPACING AND PLACEMENT

**URS** 100 S. WACKER DR., SUITE 500  
CHICAGO, ILLINOIS 60606  
TEL. (312) 939-1000  
FAX (312) 939-4198

**LEGEND**

- CONSTRUCTION WORK ZONE
- TEMP. PAVEMENT WITH TEMP. C&G (PAID FOR AS C&G TY. B-15.60)
- \* DRIVEWAY TO BE CLOSED

REVISIONS	
NAME	DATE

ILLINOIS DEPARTMENT OF TRANSPORTATION  
STAGE CONSTRUCTION AND MAINTENANCE OF TRAFFIC  
DIXIE HIGHWAY  
SOUTH OF US RTE 6  
MT-29  
DATE 01/28/09  
DRAWN BY TJJ  
CHECKED BY JWK