
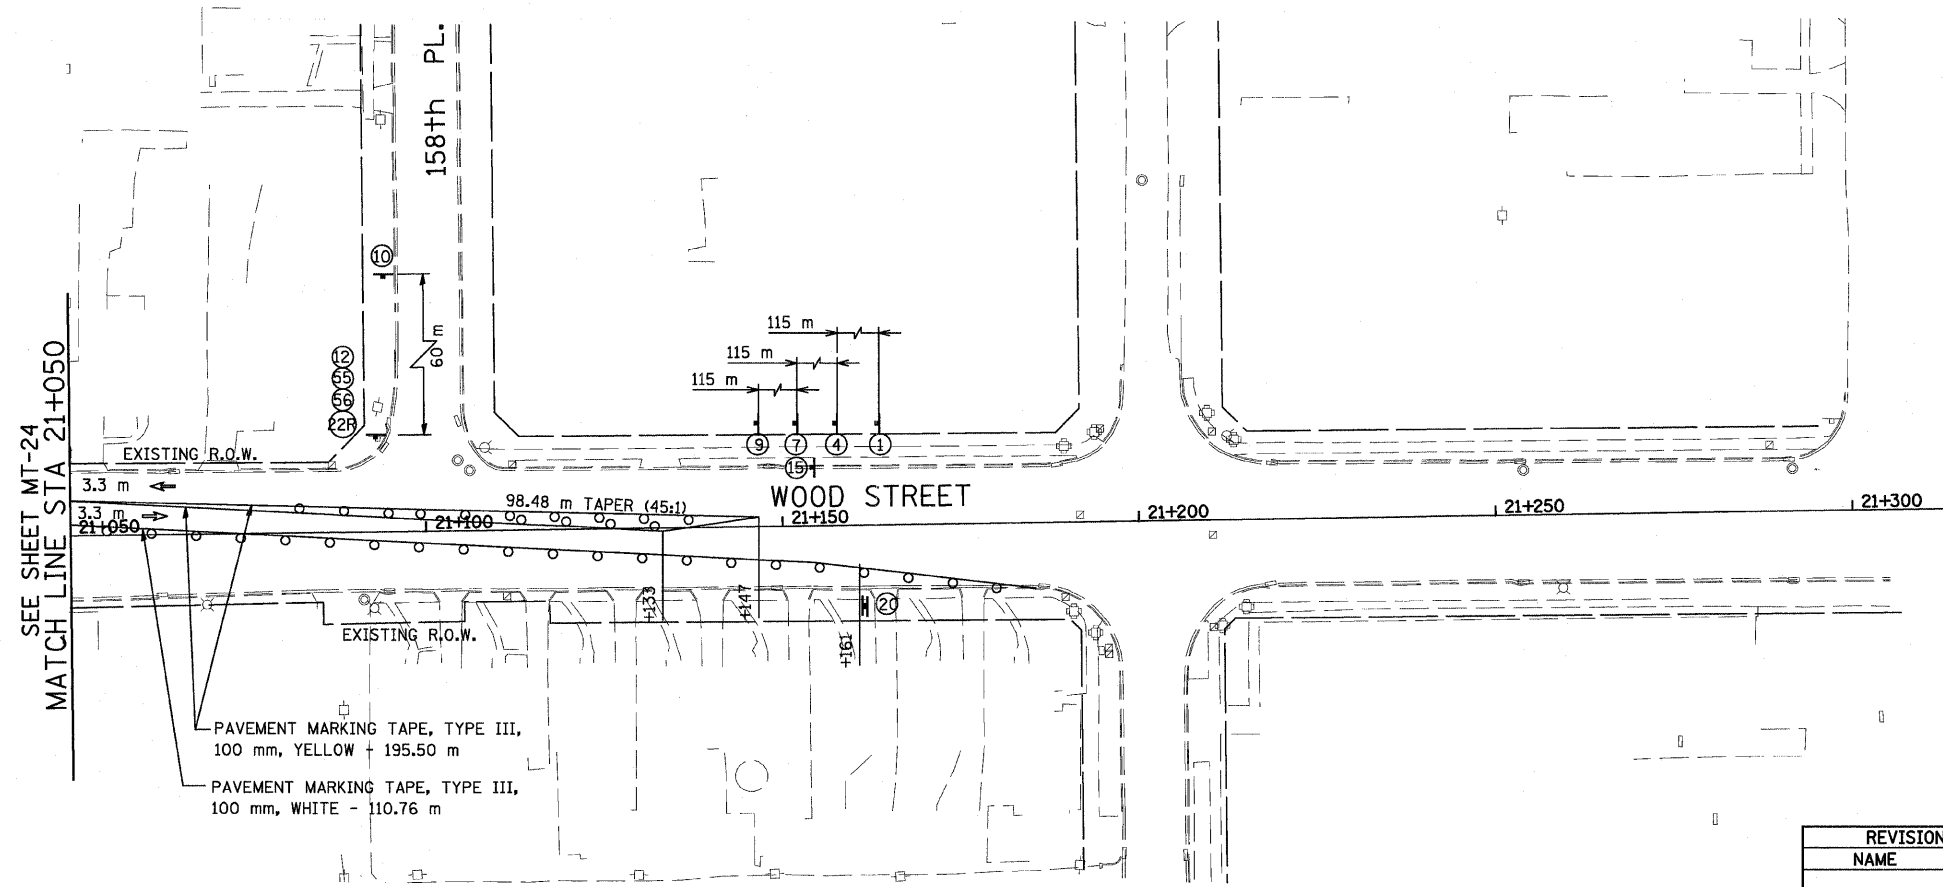


F.A.P. RTE.	SECTION	COUNTY	TOTAL SHEETS	SHEET NO.
351	3277R	COOK	541	69
STA.		TO STA.		
FED. ROAD DIST. NO.		ILLINOIS FED. AID PROJECT		

CONTRACT NO. 60774

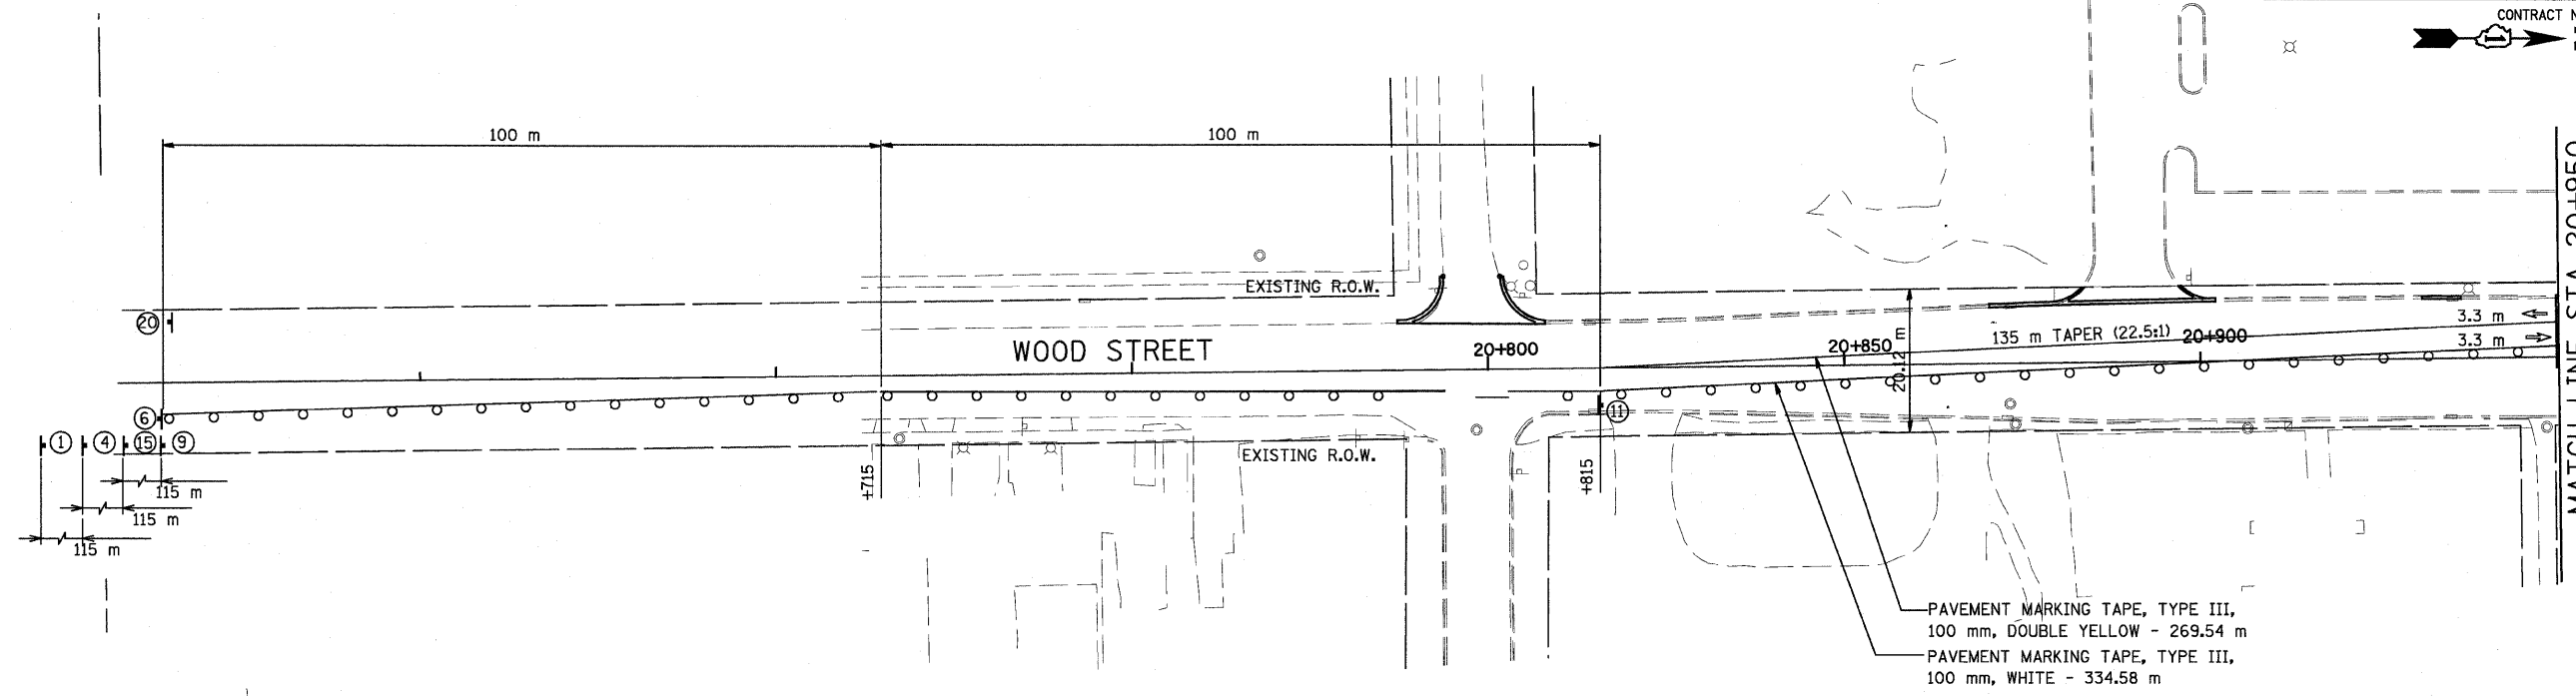


**LEGEND**

- CONSTRUCTION WORK ZONE
- TEMP. PAVEMENT WITH TEMP. C&G (PAID FOR AS C&G TY. B-15.60)
- \* DRIVEWAY TO BE CLOSED

NOTE: REFER TO IDOT STANDARD #701502 FOR BARREL SPACING AND PLACEMENT

**URS** 100 S. WACKER DR., SUITE 500  
CHICAGO, ILLINOIS 60606  
TEL. (312) 939-1000  
FAX (312) 939-4198

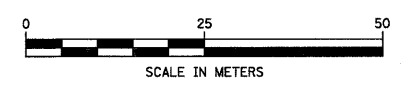

REVISIONS	
NAME	DATE

ILLINOIS DEPARTMENT OF TRANSPORTATION  
STAGE CONSTRUCTION AND MAINTENANCE OF TRAFFIC  
WOOD STREET  
STAGE II  
MT-33  
DATE 01/28/09  
DRAWN BY TJJ  
CHECKED BY JWK

MATCH LINE STA 20+950  
SEE SHEET MT-24

SEE SHEET MT-24  
MATCH LINE STA 21+050