

F.A.P. RTE.	SECTION	COUNTY	TOTAL SHEETS	SHEET NO.
351	3277R	COOK	541	130
STA. 10+770		TO STA. 10+900		
FED. ROAD DIST. NO.		ILLINOIS	FED. AID PROJECT	
CONTRACT NO. 60774				

DRAINAGE STRUCTURE TABLE STA. 10+770 TO STA. 10+900


NO.	STA.	OFFSET	STRUCTURE TYPE/SIZE				FRAME & GRATE	INVERT				RIM ELEV
			MH	CB	INL	OTHER		N	S	E	W	
D19	10+896.750	9.997 LT	A4				T-1-CL	184.311		184.315		185.750
D20	10+893.800	8.375 LT		A4			T-24			184.336	184.336	185.707
D21	10+893.800	8.375 RT		A3			T-24			184.492	184.492	185.707

DRAINAGE TABLE LEGEND
A3 = TYPE C, 0.6m DIAMETER
A4 = TYPE A, 1.2m DIAMETER
A5 = TYPE A, 1.5m DIAMETER
A6 = TYPE A, 1.8m DIAMETER
A7 = TYPE A, 2.1m DIAMETER


BY _____ DATE _____
FINAL SURVEY PLOTTED _____
NOTE BOOK TEMPLATE _____
AREAS CHECKED _____
NO. _____

PIPE TABLE STA. 10+770 TO STA. 10+900


PIPE NO.	PIPE LOCATION		DESCRIPTION	DIA. (mm)	L (M)	S (%)	TRENCH BACKFILL VOLUME (CU M)
	FROM STR. #	TO STR. #					
SD18	D20	D19	SS T2, RCP CL III	300	2.1	1.00	1.0
SD19	D21	D20	SS T1, RCP CL IV	300	16.5	1.00	6.1

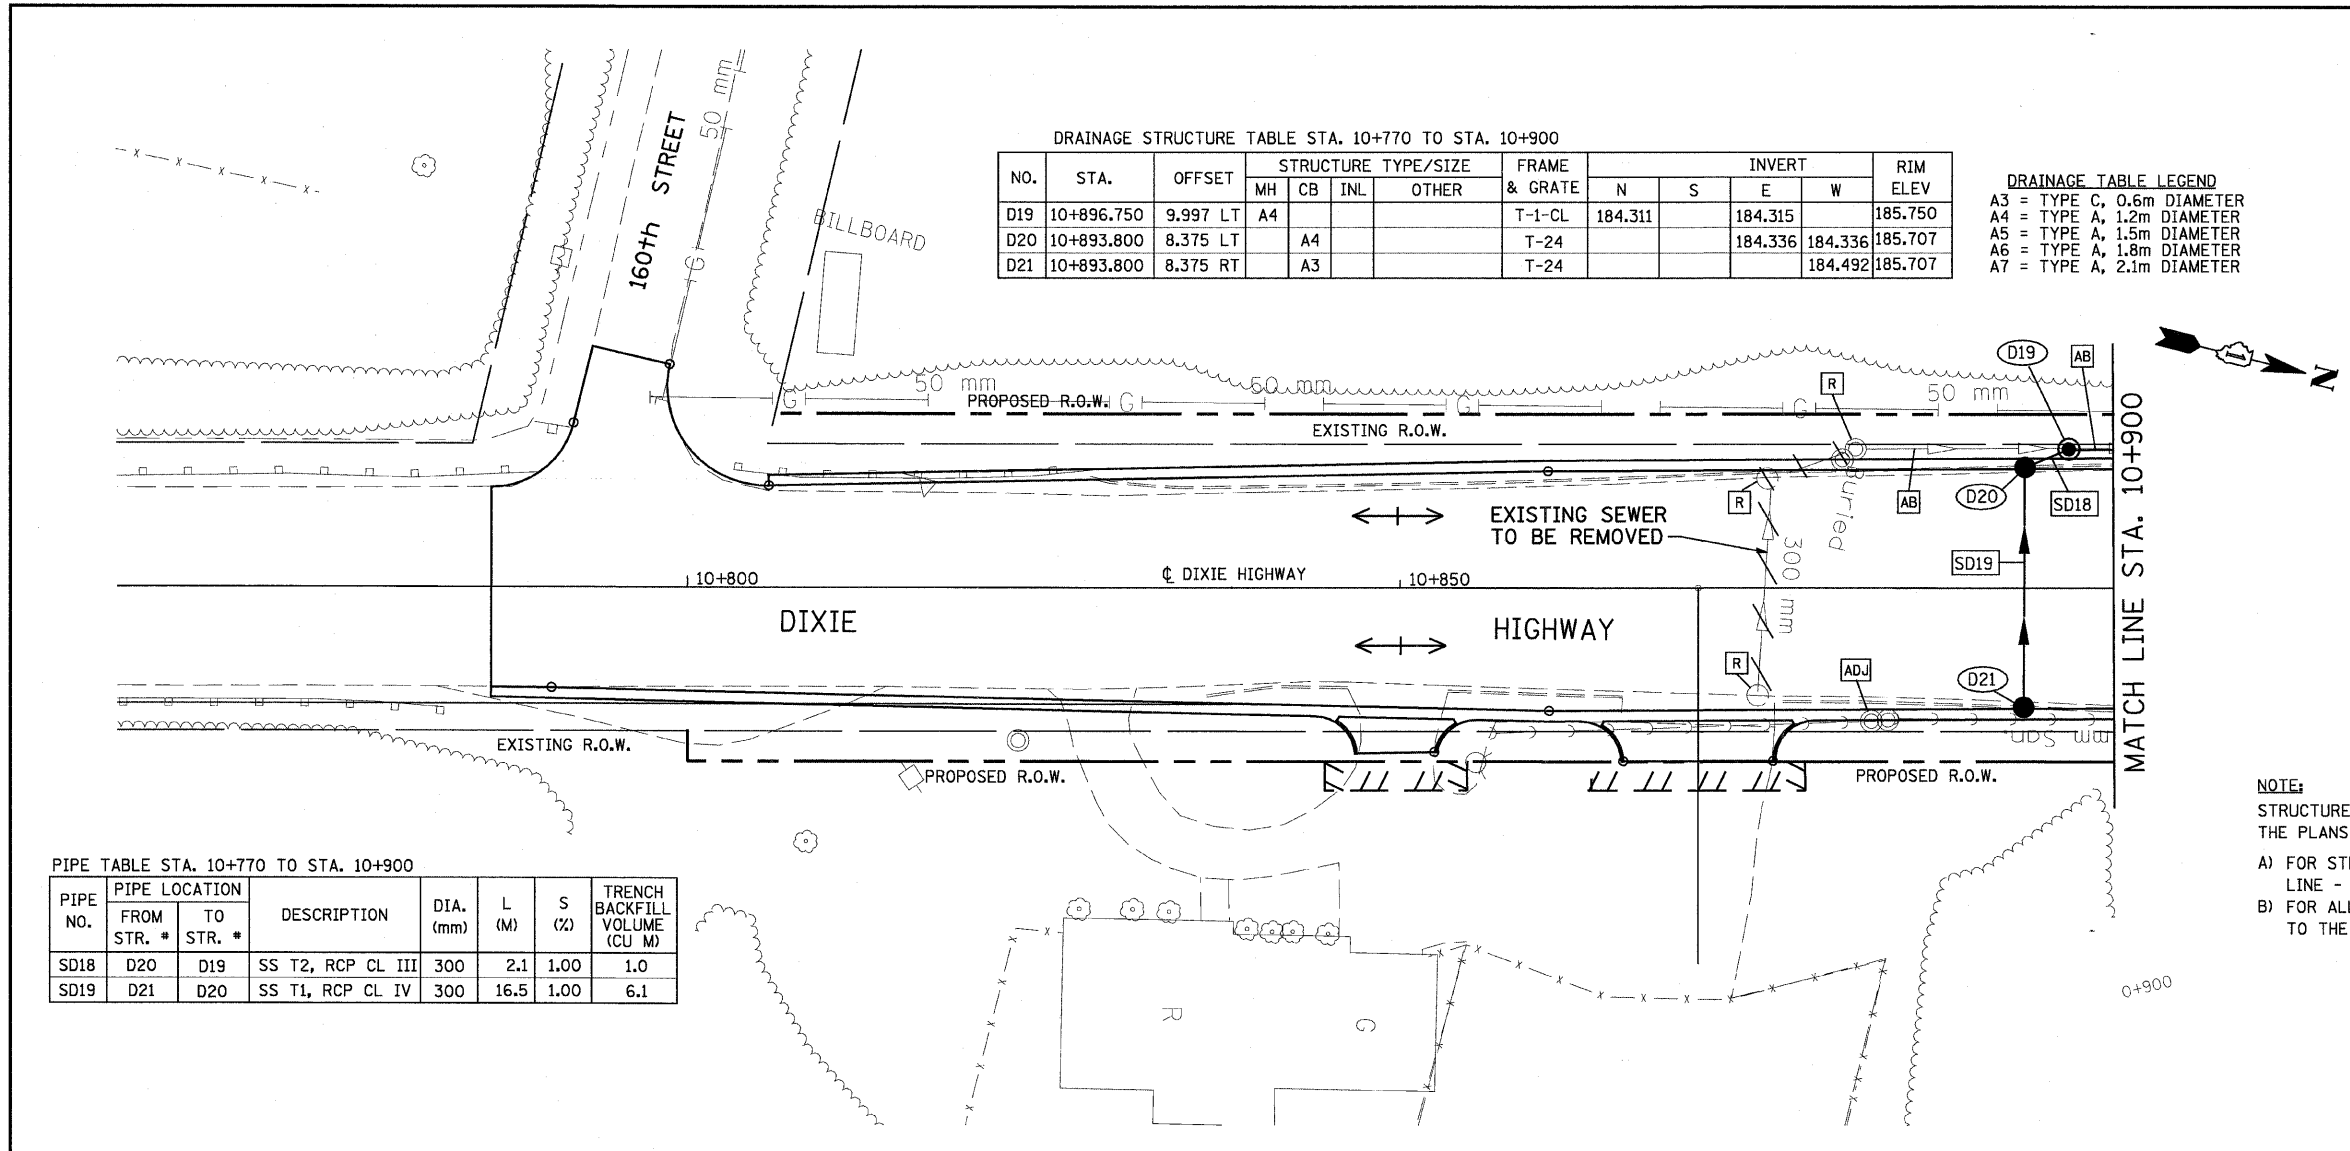

NOTE:
STRUCTURE OFFSET LOCATIONS GIVEN ON THE PLANS ARE TO THE FOLLOWING POINTS
A) FOR STRUCTURES FALLING IN THE CURB LINE - TO THE EDGE OF PAVEMENT
B) FOR ALL OTHER STRUCTURE LOCATIONS - TO THE CENTER OF THE STRUCTURE

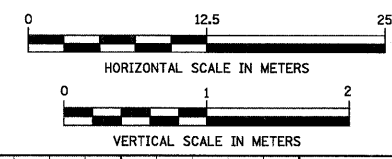

BY _____ DATE _____
ORIGINAL SURVEY PLOTTED _____
NOTE BOOK TEMPLATE _____
AREAS CHECKED _____
NO. _____

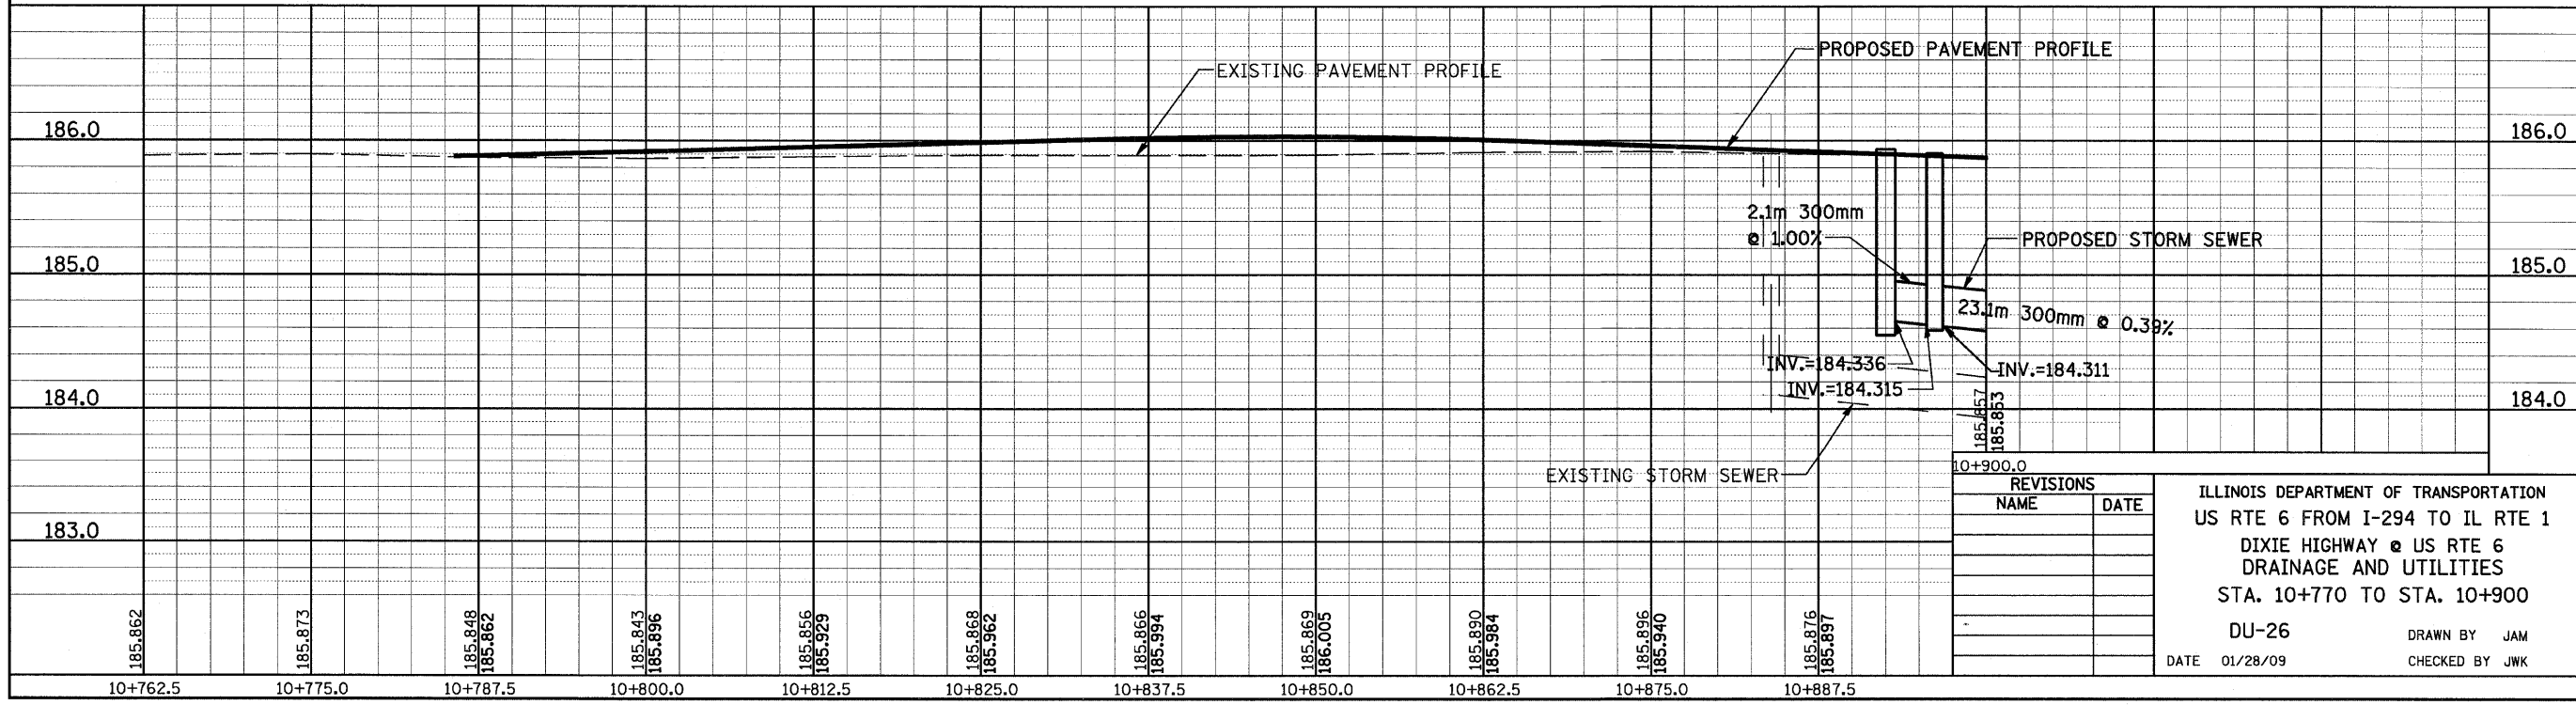

REVISIONS	
NAME	DATE

ILLINOIS DEPARTMENT OF TRANSPORTATION
US RTE 6 FROM I-294 TO IL RTE 1
DIXIE HIGHWAY @ US RTE 6
DRAINAGE AND UTILITIES
STA. 10+770 TO STA. 10+900

DU-26
DATE 01/28/09
DRAWN BY JAM
CHECKED BY JWK