



F. A. S. NO.	SECTION	COUNTY	TOTAL SHEETS	SHEET NO.
351	3277R	COOK	541	150
STA. 1+725	TO STA. 1+850			
FED. ROAD DIST. NO.	ILLINOIS	FED. AID PROJECT		

CONTRACT NO. 60774

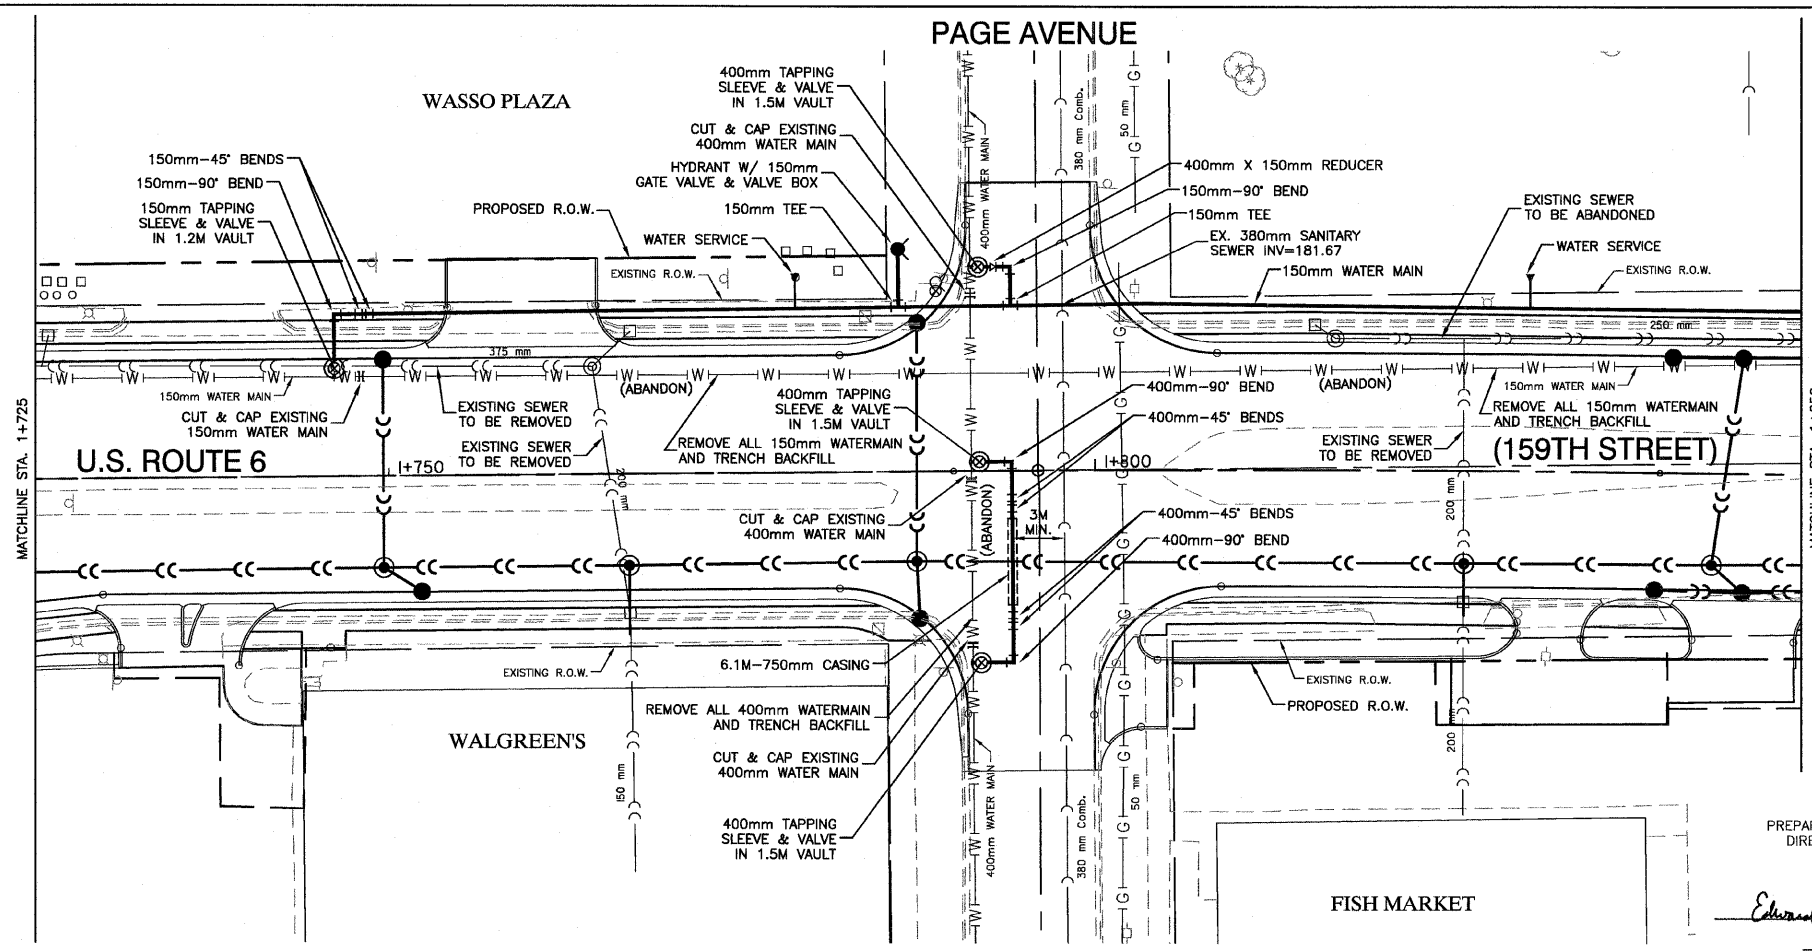



LEGEND

— W —	EXISTING WATER MAIN
— P —	PROPOSED WATER MAIN ADJUSTMENT
▶	PROPOSED BUFFALO BOX
⊘	PROPOSED REDUCER
⊙	PROPOSED FIRE HYDRANT
⊗	PROPOSED WATER VALVE IN VAULT

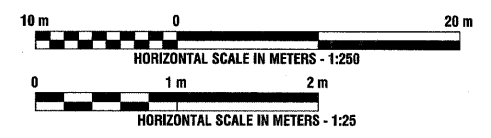

PREPARED BY OR UNDER THE DIRECT SUPERVISION OF:

Edward J. Tomalis
2/20/2008

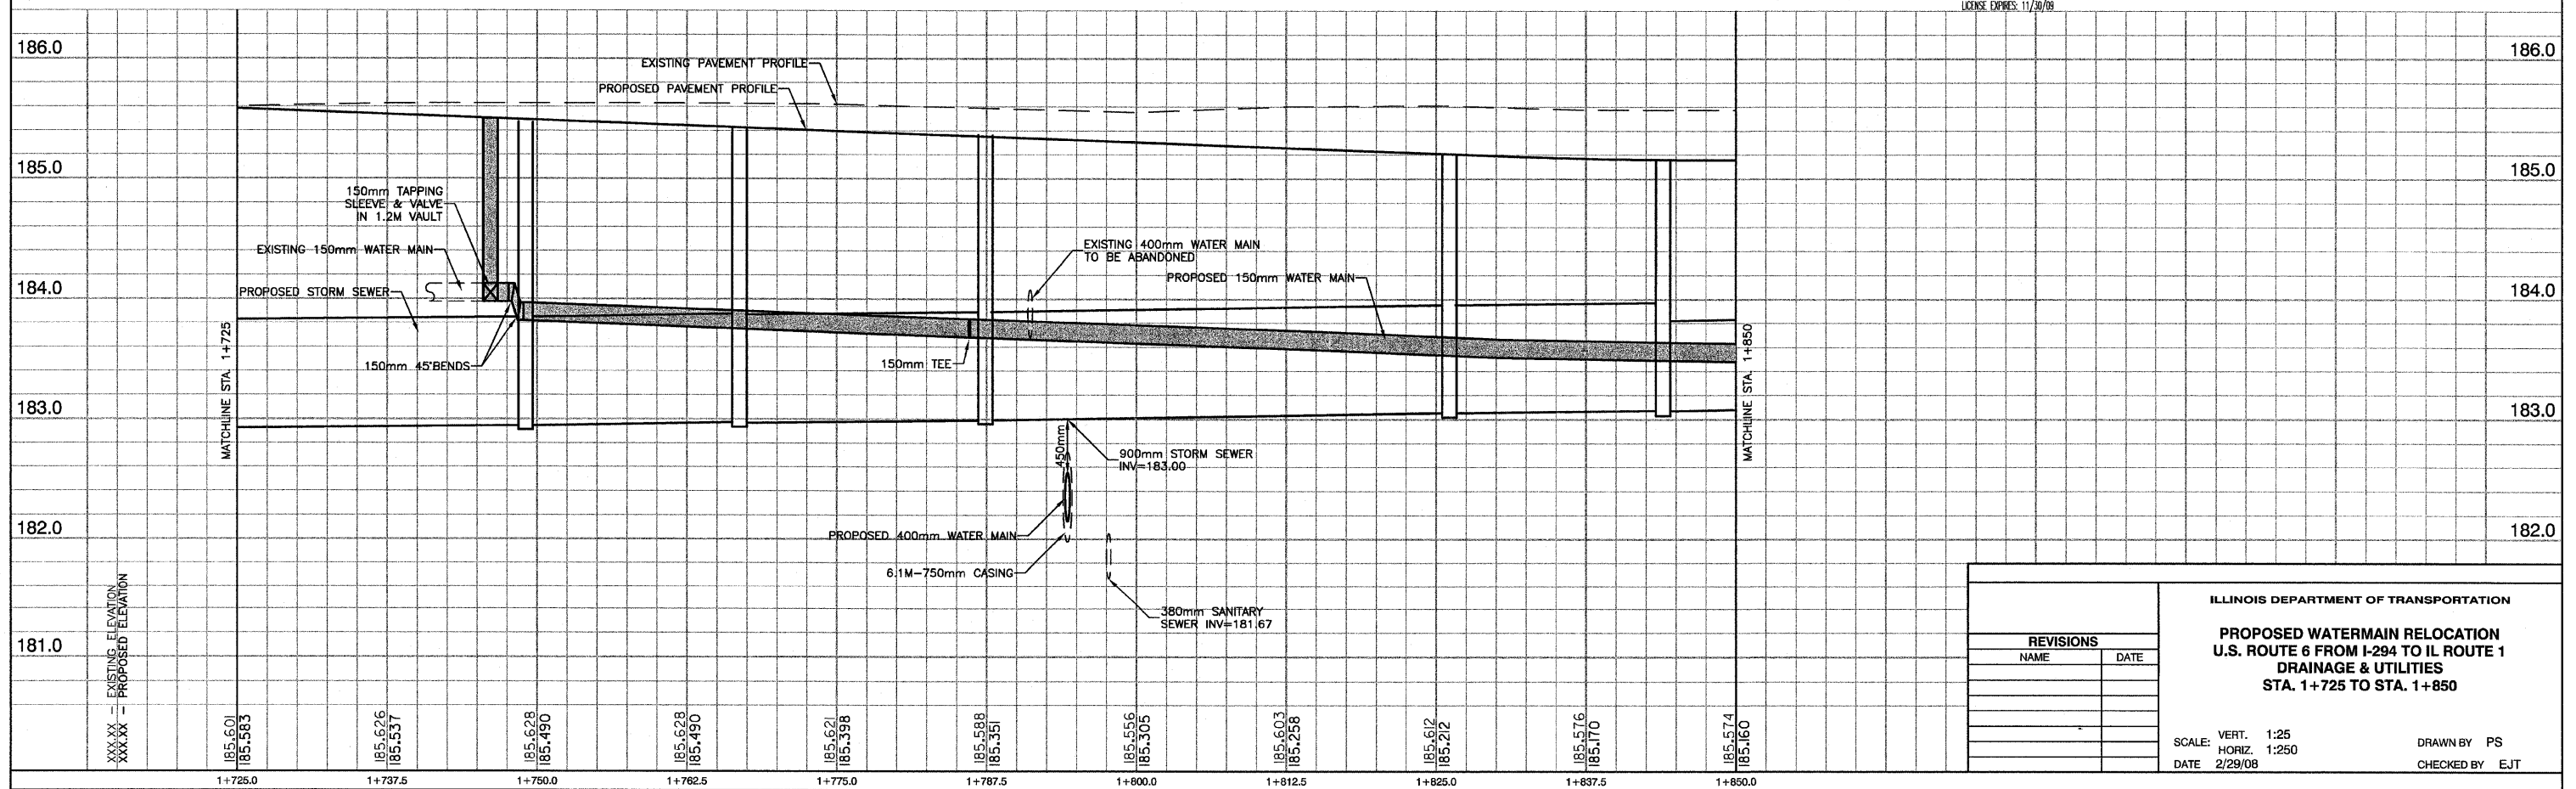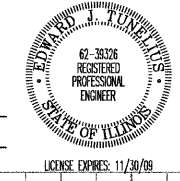

REVISIONS	
NAME	DATE

ILLINOIS DEPARTMENT OF TRANSPORTATION
**PROPOSED WATERMAIN RELOCATION
U.S. ROUTE 6 FROM I-294 TO IL ROUTE 1
DRAINAGE & UTILITIES
STA. 1+725 TO STA. 1+850**

SCALE: VERT. 1:25
HORIZ. 1:250
DATE 2/29/08

DRAWN BY PS
CHECKED BY EJT