


F. A. U. NO.	SECTION	COUNTY	TOTAL SHEETS	SHEET NO.
351	3277R	COOK	541	156
STA. 2+575		TO STA. 2+700		
FED. ROAD DIST. NO.	ILLINOIS	FED. AID PROJECT		

CONTRACT NO. 60774



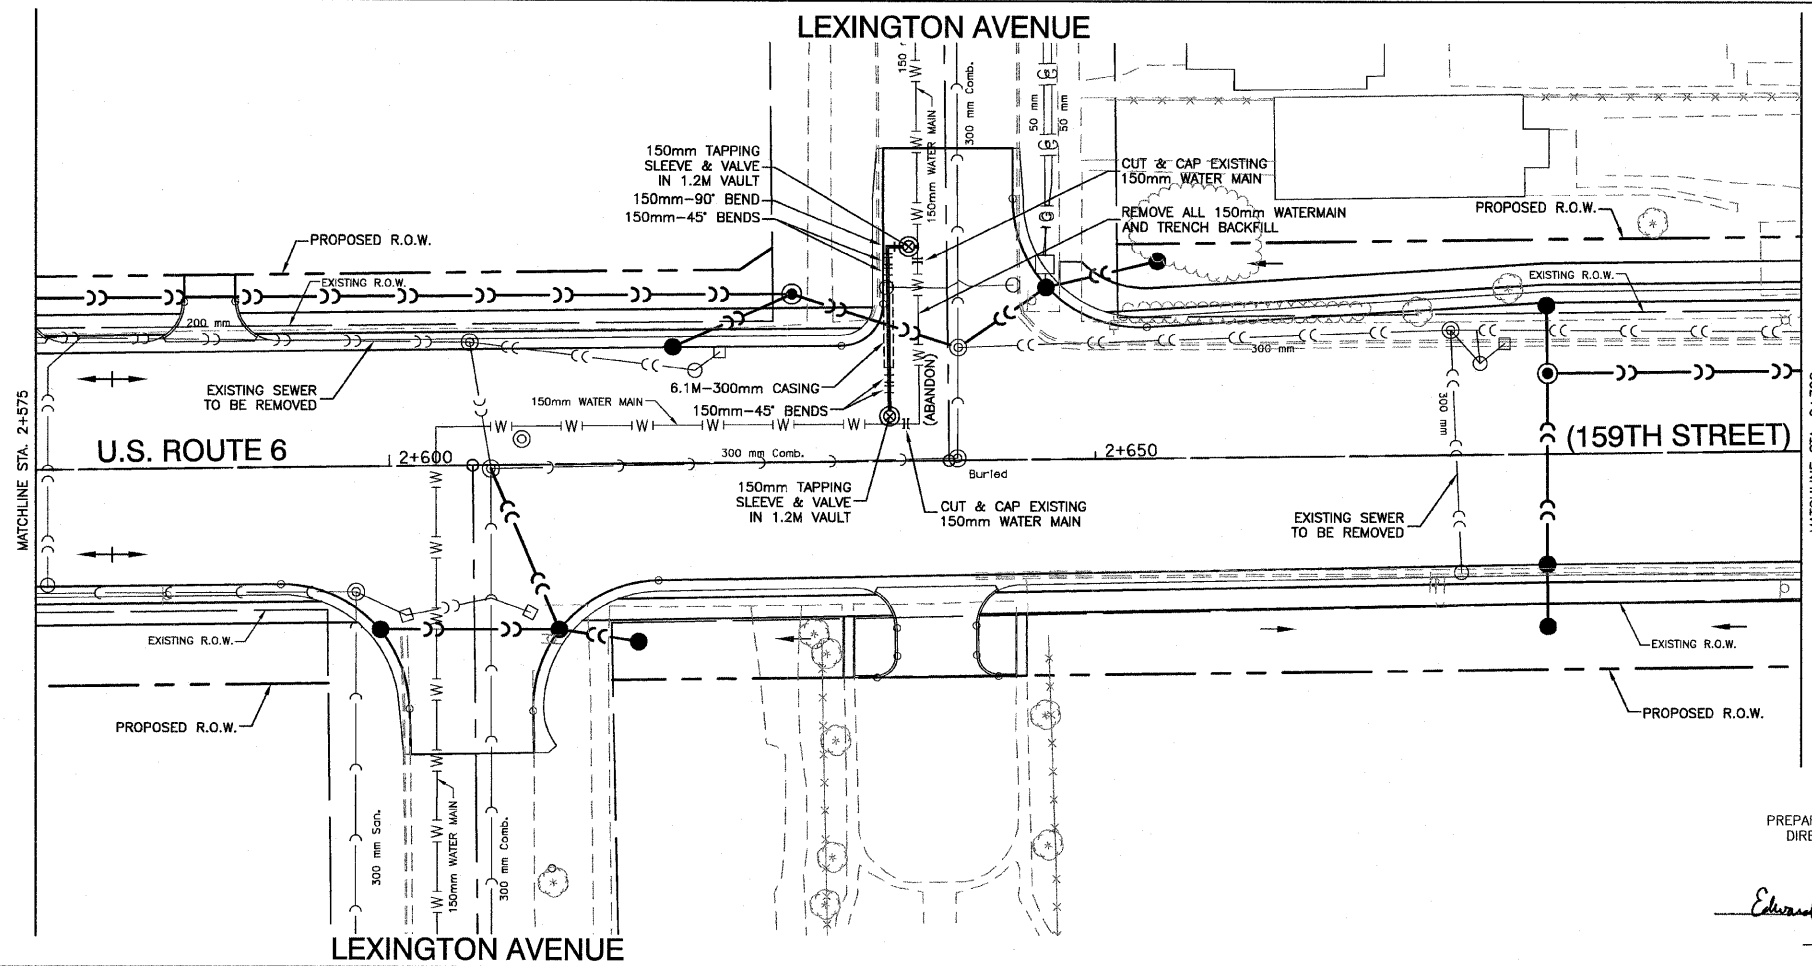


LEGEND

— W —	EXISTING WATER MAIN
— — —	PROPOSED WATER MAIN ADJUSTMENT
▶	PROPOSED BUFFALO BOX
H	PROPOSED REDUCER
●	PROPOSED FIRE HYDRANT
⊗	PROPOSED WATER VALVE IN VAULT

PREPARED BY OR UNDER THE DIRECT SUPERVISION OF:

Edward J. Tunali
2/20/2008

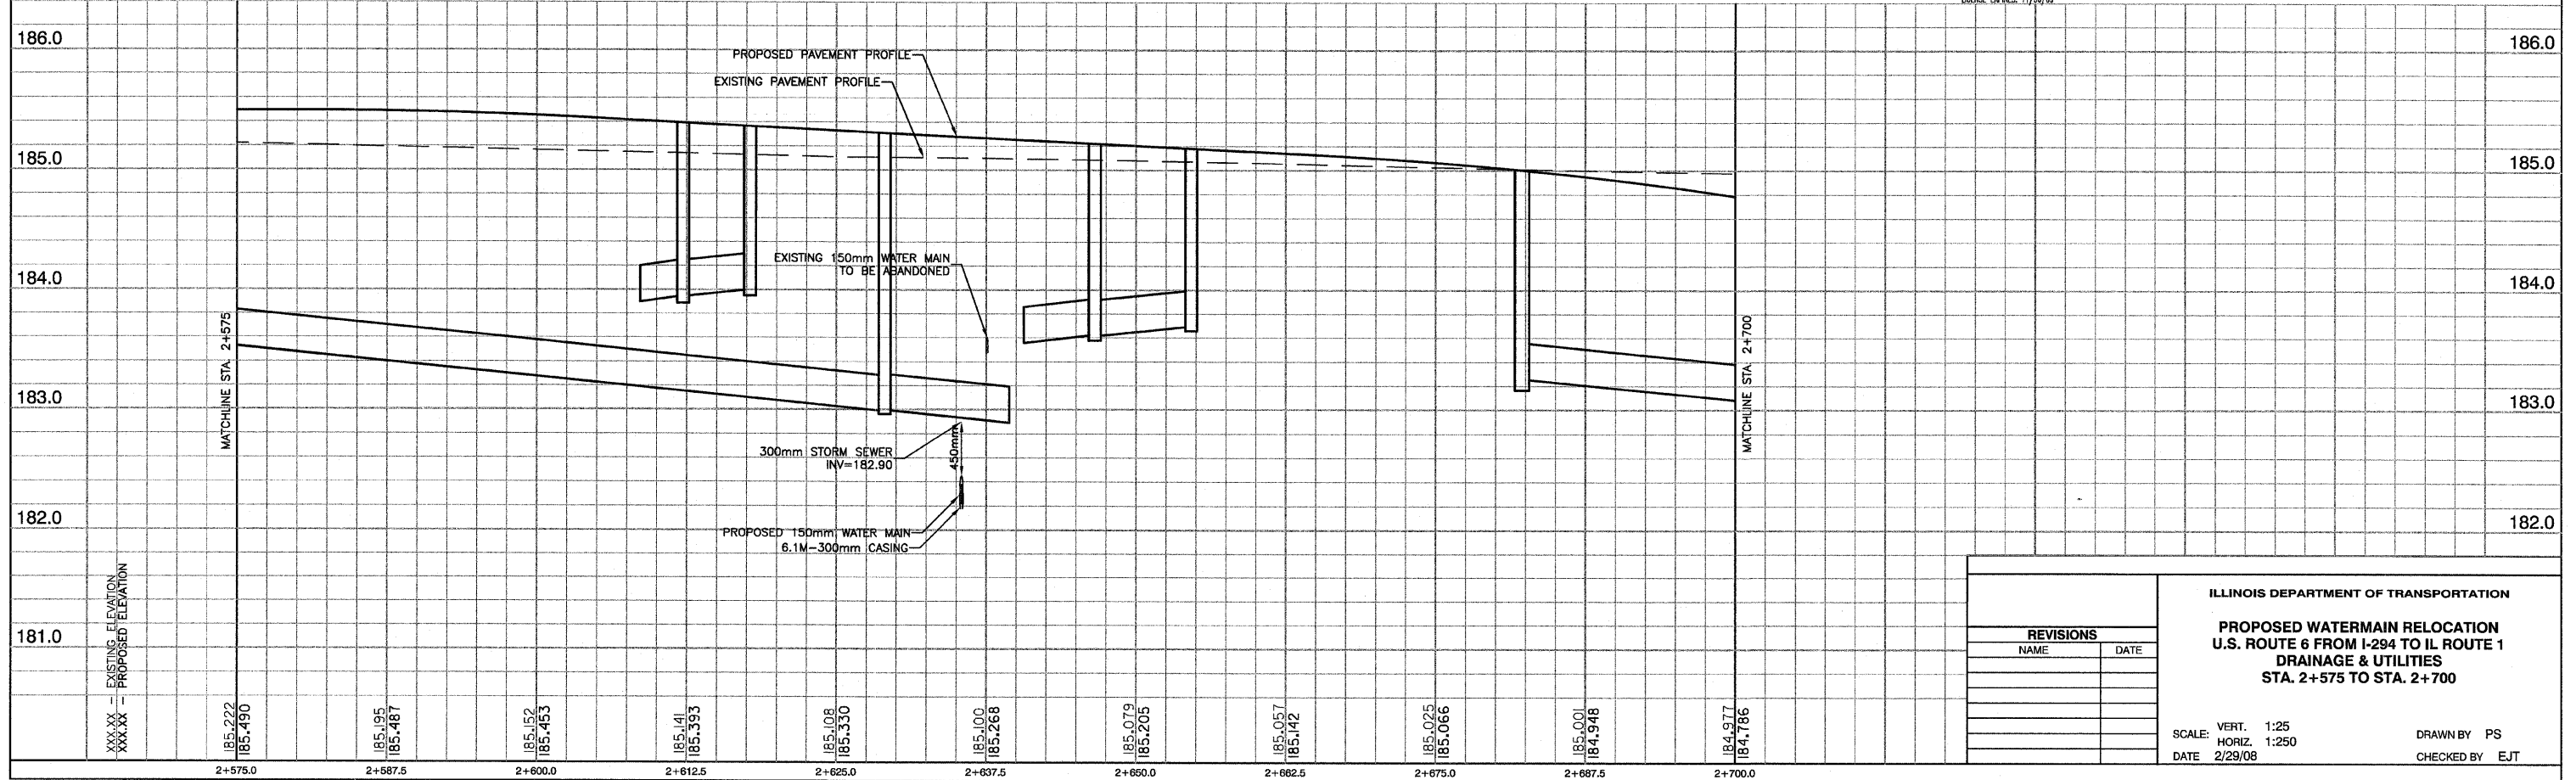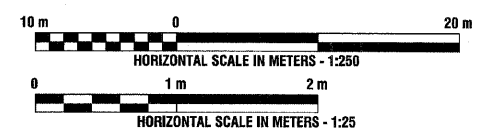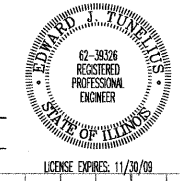

REVISIONS	
NAME	DATE

ILLINOIS DEPARTMENT OF TRANSPORTATION
PROPOSED WATERMAIN RELOCATION
U.S. ROUTE 6 FROM I-294 TO IL ROUTE 1
DRAINAGE & UTILITIES
STA. 2+575 TO STA. 2+700

SCALE: VERT. 1:25
 HORIZ. 1:250
 DATE 2/29/08

DRAWN BY PS
 CHECKED BY EJ