



STS Consultants Ltd.  
Consulting Engineers


STS PROJECT NO.: 32646

DRAWN BY	CJD	4-10-02
CHECKED BY	SEK	4-10-02
APPROVED BY	TDB	4-10-02

BY	DATE
FINAL SURVEYED	
SURVEY PLOTTED	
NOTE BOOK COMPLETE	
AREAS CHECKED	
NO.	

BY	DATE
ORIGINAL SURVEYED	
SURVEY PLOTTED	
NOTE BOOK COMPLETE	
AREAS CHECKED	
NO.	

F.A. RTE.	SECTION	COUNTY	TOTAL SHEETS NO.	SHEET NO.
351	3277R	COOK	541	259
STA. 20+950.00		TO STA. 21+048.30		
FED. ROAD DIST. NO.		ILLINOIS FED. AID PROJECT		

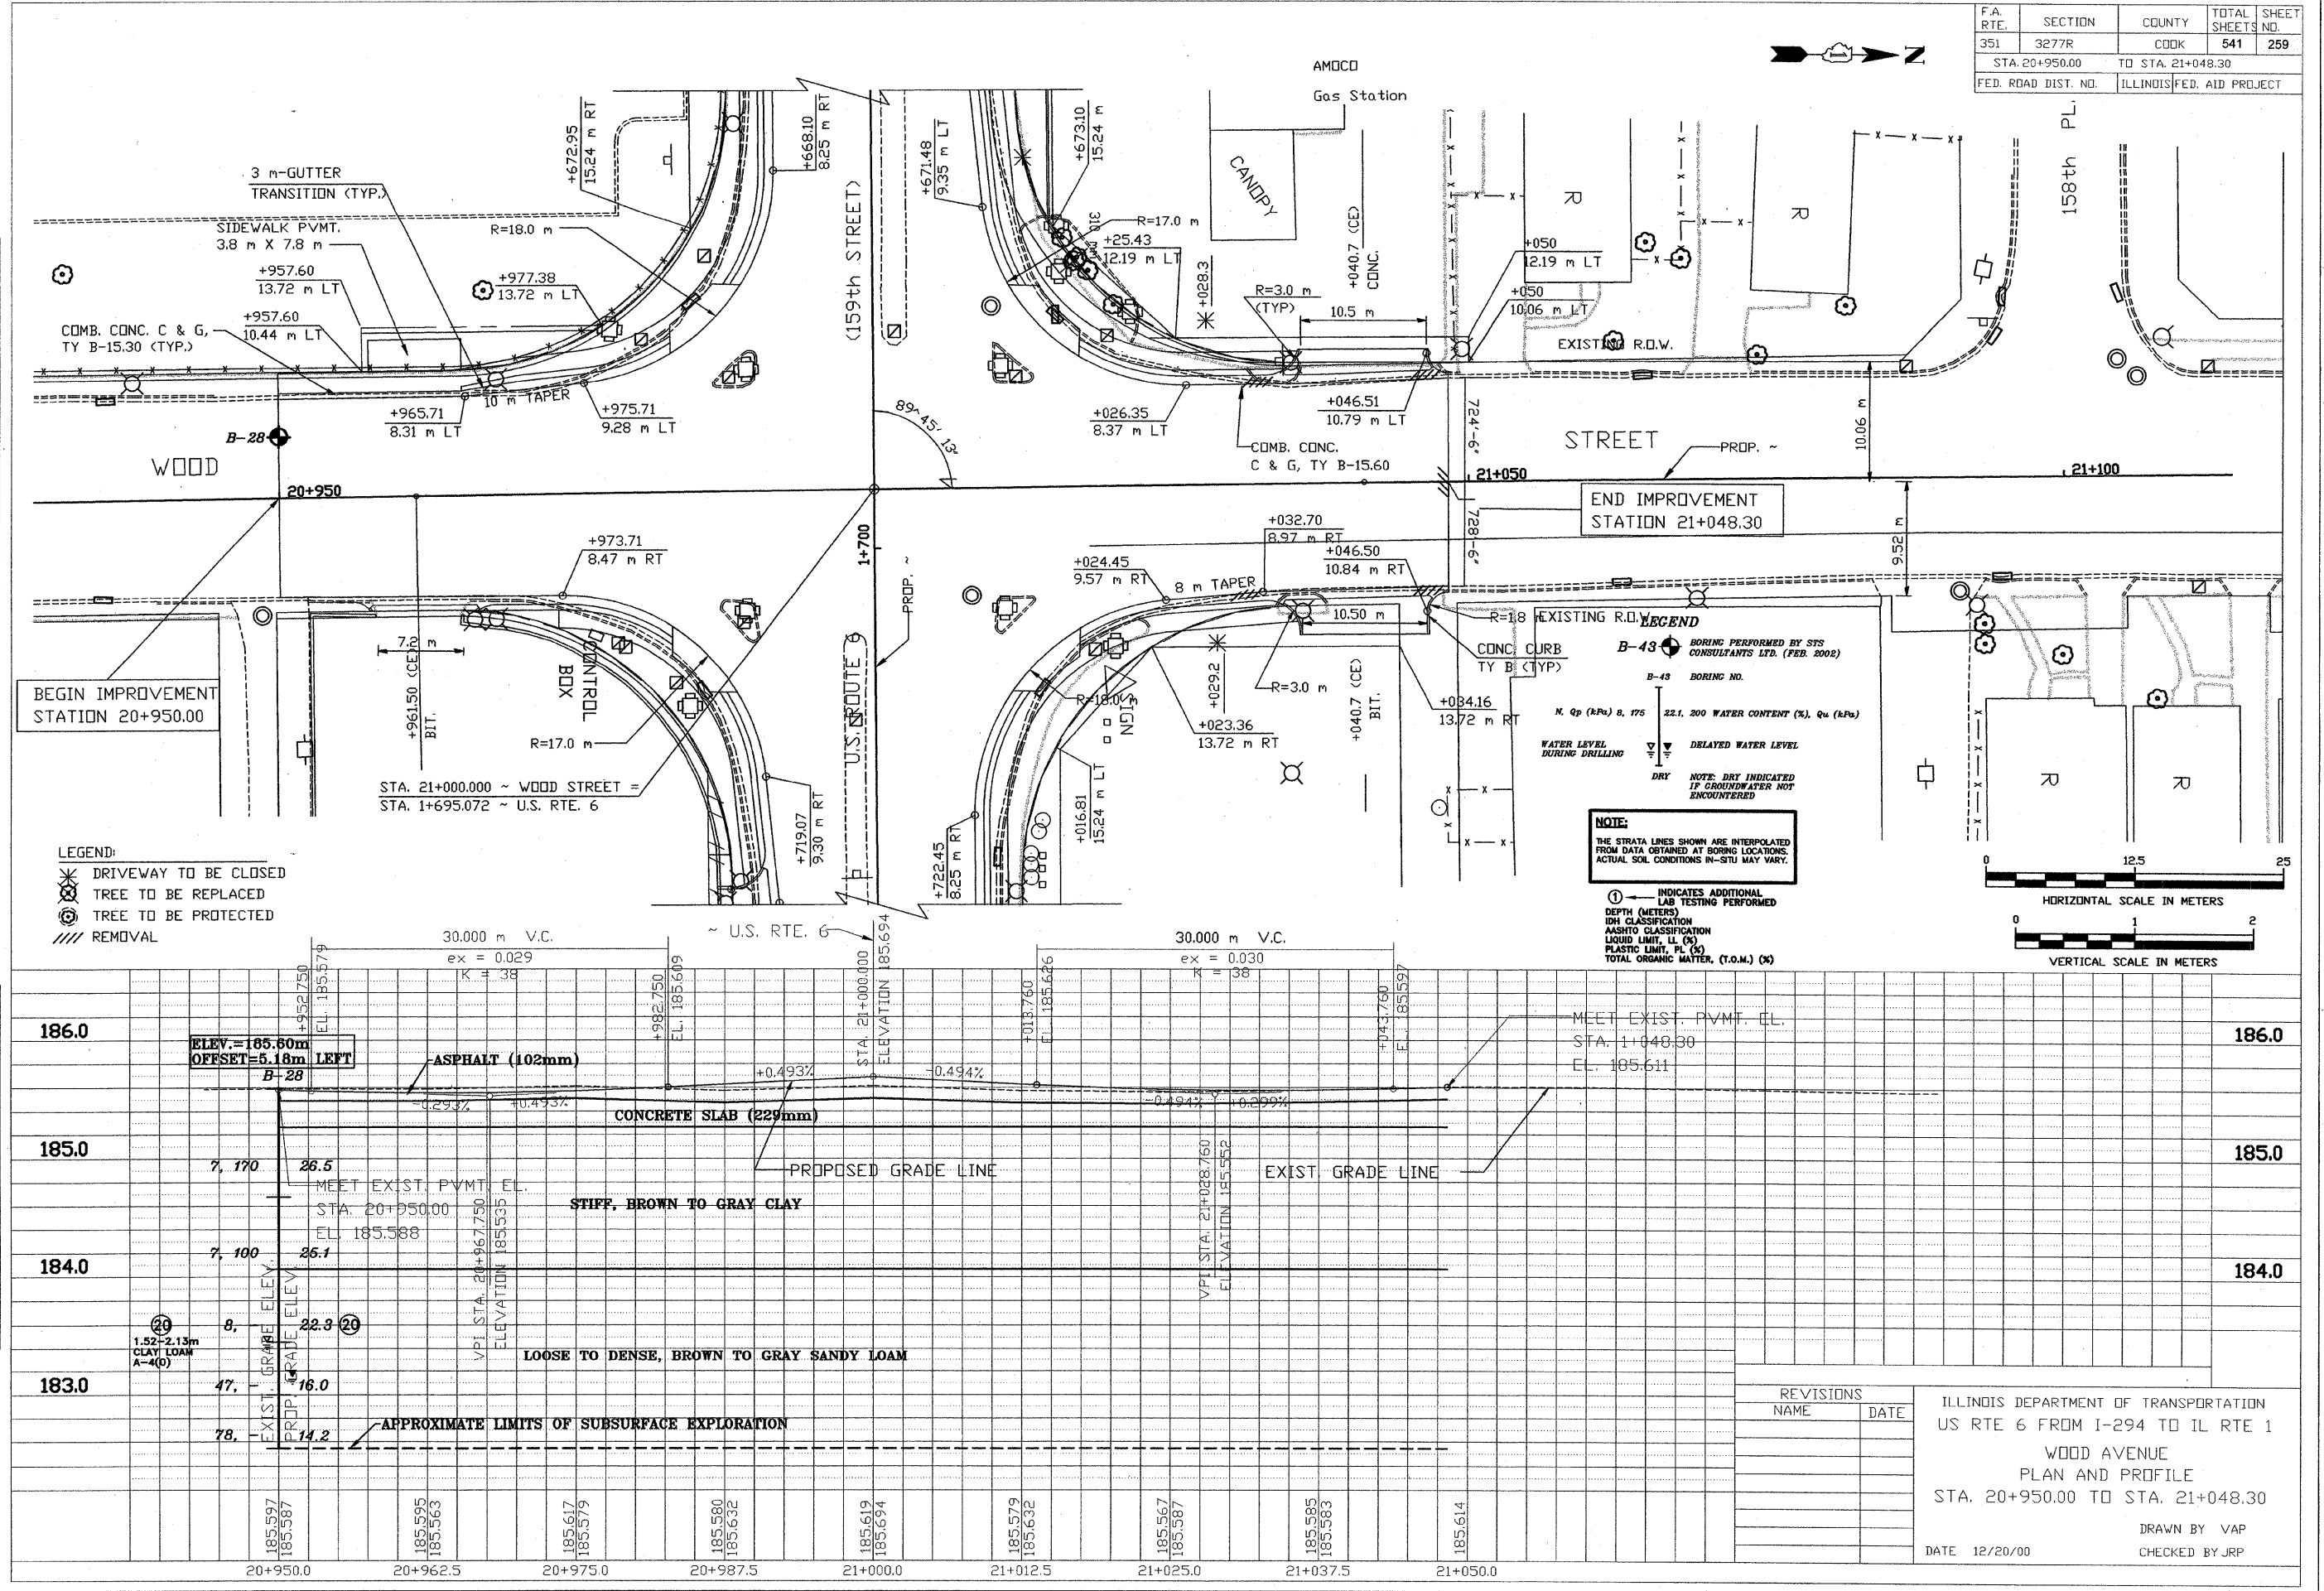

X:\PROJECTS\12646\PROFILES\20+950.00-21+048.30.dwg  
 04/09/2002 22:47