



F.A.P. RTE.	SECTION	COUNTY	TOTAL SHEETS	SHEET NO.
351	3277R	COOK	541	320
STA. 1+000		TO STA. 1+600		
FED. ROAD DIST. NO.		ILLINOIS FED. AID PROJECT		
CONTRACT NO. 60774				

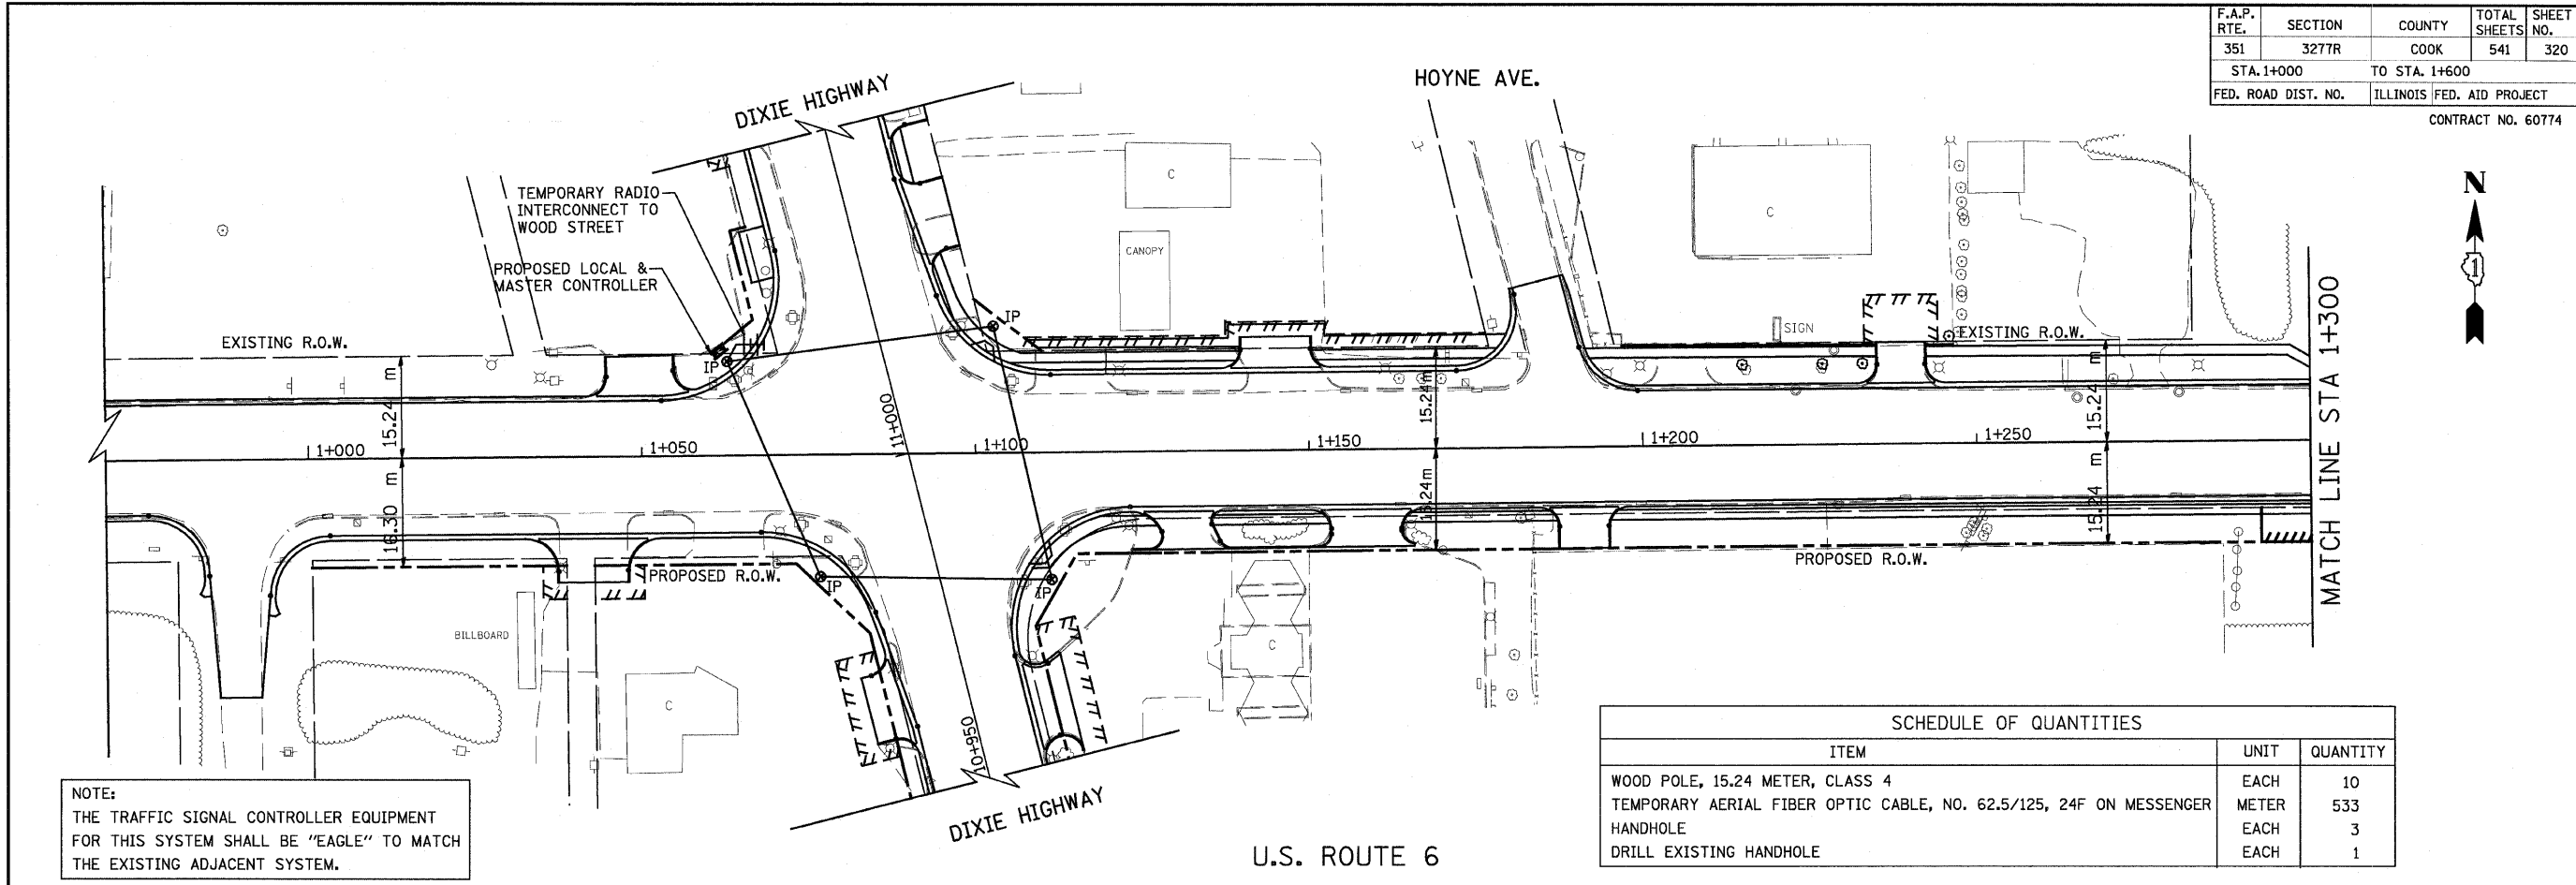

NOTE:
THE TRAFFIC SIGNAL CONTROLLER EQUIPMENT FOR THIS SYSTEM SHALL BE "EAGLE" TO MATCH THE EXISTING ADJACENT SYSTEM.

SCHEDULE OF QUANTITIES		
ITEM	UNIT	QUANTITY
WOOD POLE, 15.24 METER, CLASS 4	EACH	10
TEMPORARY AERIAL FIBER OPTIC CABLE, NO. 62.5/125, 24F ON MESSENGER	METER	533
HANDHOLE	EACH	3
DRILL EXISTING HANDHOLE	EACH	1

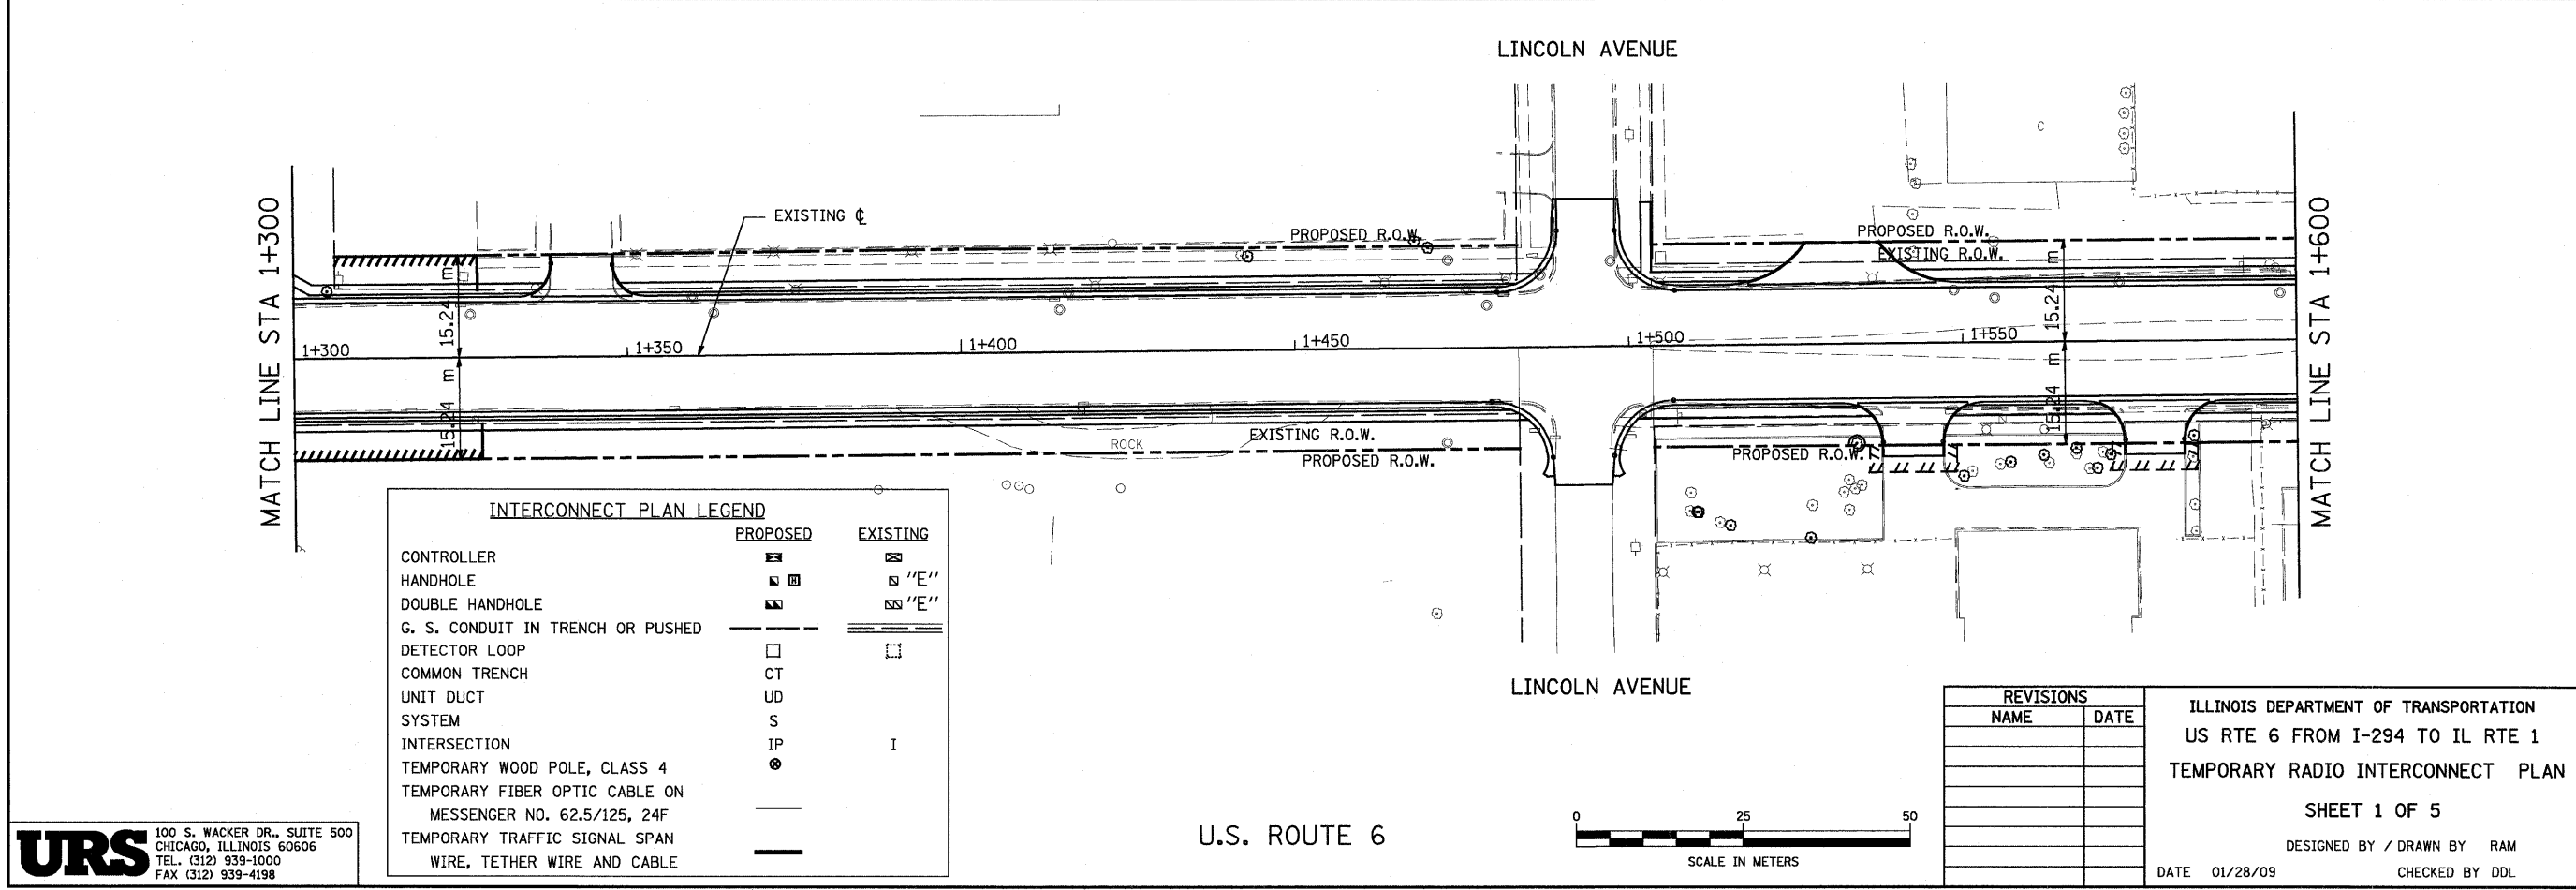

INTERCONNECT PLAN LEGEND		
	PROPOSED	EXISTING
CONTROLLER	⊠	⊠
HANDHOLE	⊠	⊠ "E"
DOUBLE HANDHOLE	⊠	⊠ "E"
G. S. CONDUIT IN TRENCH OR PUSHED	---	---
DETECTOR LOOP	□	□
COMMON TRENCH	CT	
UNIT DUCT	UD	
SYSTEM	S	
INTERSECTION	IP	I
TEMPORARY WOOD POLE, CLASS 4	⊙	
TEMPORARY FIBER OPTIC CABLE ON MESSENGER NO. 62.5/125, 24F	---	
TEMPORARY TRAFFIC SIGNAL SPAN WIRE, TETHER WIRE AND CABLE	---	

REVISIONS	
NAME	DATE

ILLINOIS DEPARTMENT OF TRANSPORTATION
US RTE 6 FROM I-294 TO IL RTE 1
TEMPORARY RADIO INTERCONNECT PLAN
SHEET 1 OF 5
DESIGNED BY / DRAWN BY RAM
DATE 01/28/09 CHECKED BY DDL

URS 100 S. WACKER DR., SUITE 500
CHICAGO, ILLINOIS 60606
TEL. (312) 939-1000
FAX (312) 939-4198