



F.A.P. RTE.	SECTION	COUNTY	TOTAL SHEETS	SHEET NO.
351	3277R	COOK	541	322
STA. 3+250		TO STA. 3+850		
FED. ROAD DIST. NO.	ILLINOIS	FED. AID PROJECT		

CONTRACT NO. 60774

NOTE:
NO TEMPORARY INTERCONNECT WORK BETWEEN STA. 2+150 AND STA. 3+250

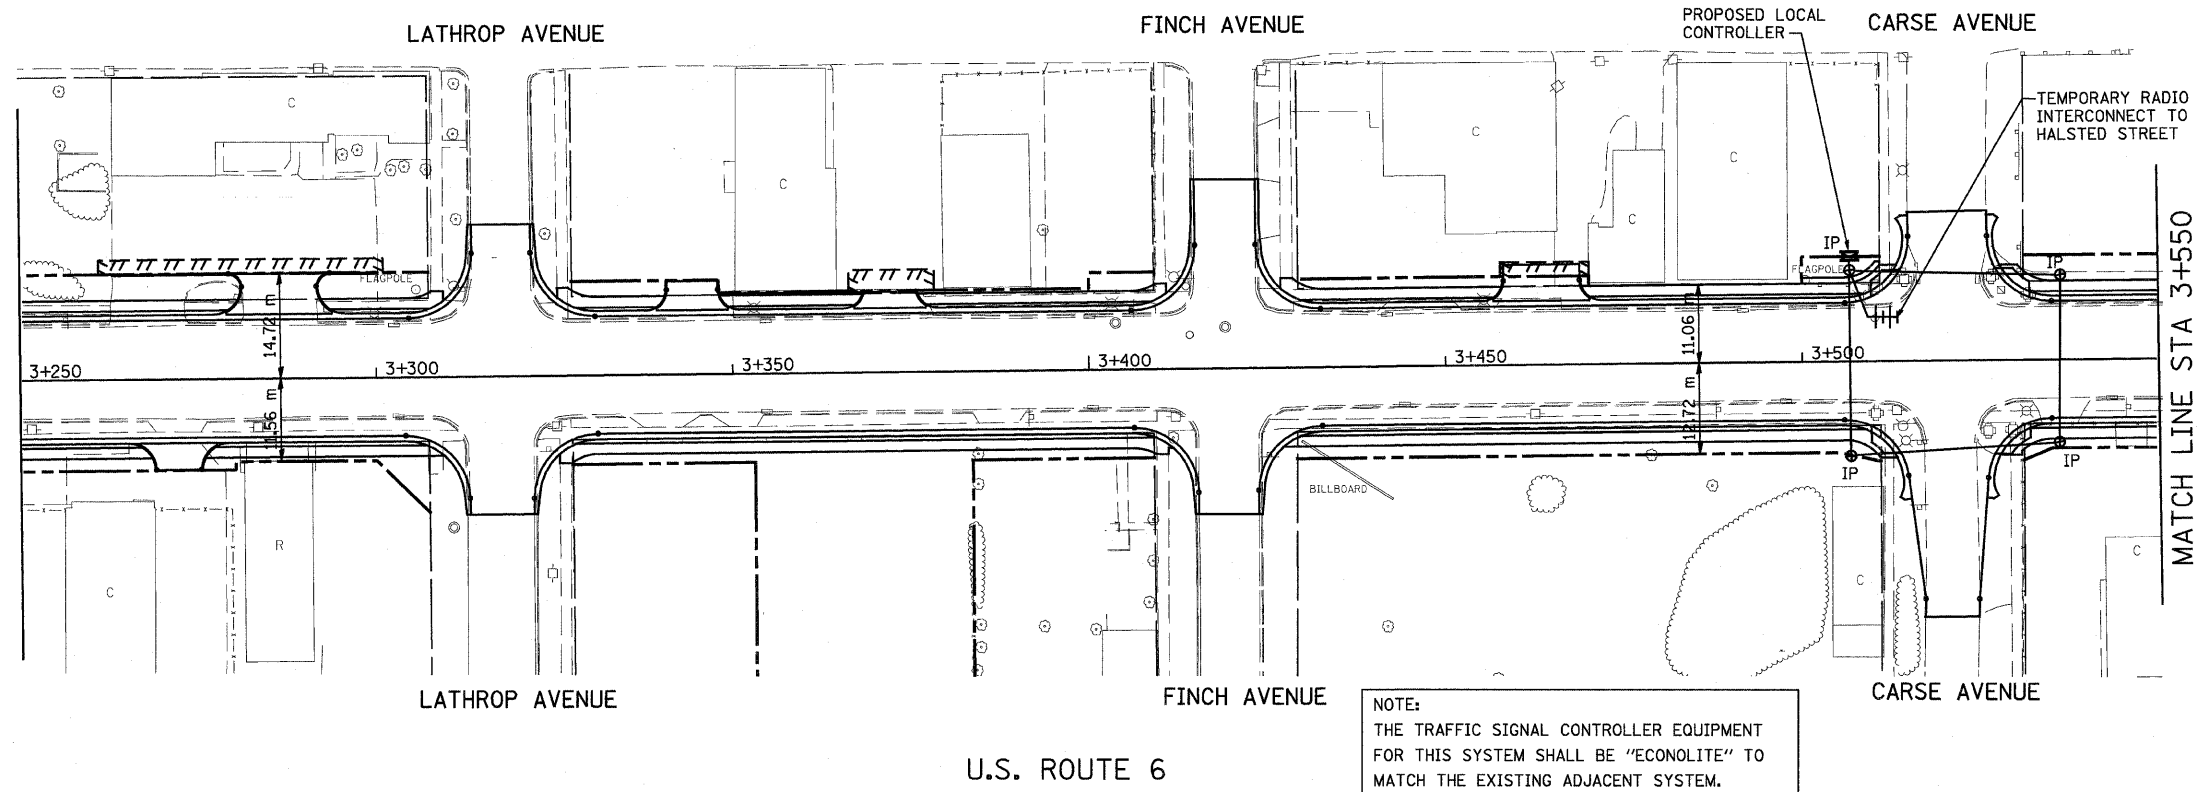

NOTE:
THE TRAFFIC SIGNAL CONTROLLER EQUIPMENT FOR THIS SYSTEM SHALL BE "ECONOLITE" TO MATCH THE EXISTING ADJACENT SYSTEM.

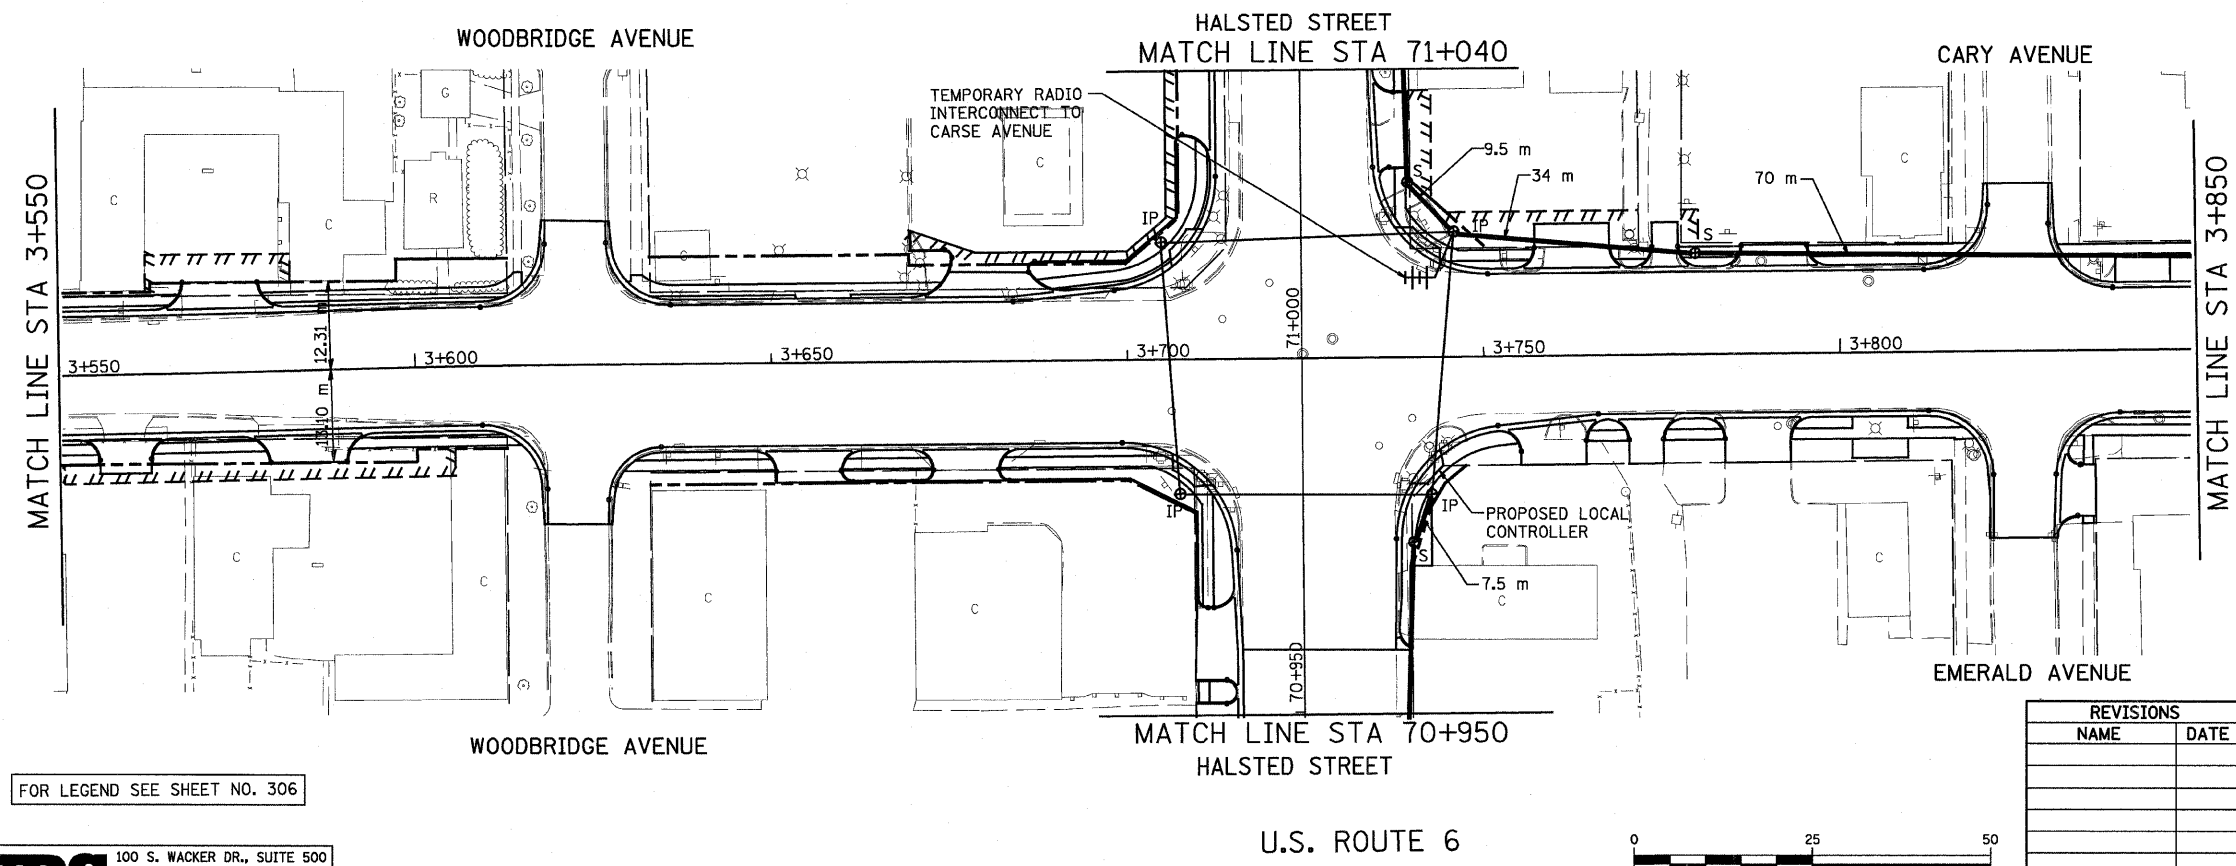

FOR LEGEND SEE SHEET NO. 306

URS
100 S. WACKER DR., SUITE 500
CHICAGO, ILLINOIS 60606
TEL. (312) 939-1000
FAX (312) 939-4198

REVISIONS	
NAME	DATE

ILLINOIS DEPARTMENT OF TRANSPORTATION
US RTE 6 FROM I-294 TO IL RTE 1
TEMPORARY RADIO INTERCONNECT PLAN
SHEET 3 OF 5
DESIGNED BY / DRAWN BY RAM
DATE 01/28/09 CHECKED BY DDL