


F.A.P. RTE.	SECTION	COUNTY	TOTAL SHEETS	SHEET NO.
351	327TR	COOK	541	323
STA. 3+850		TO STA. 3+973		
FED. ROAD DIST. NO.		ILLINOIS FED. AID PROJECT		

CONTRACT NO. 60774

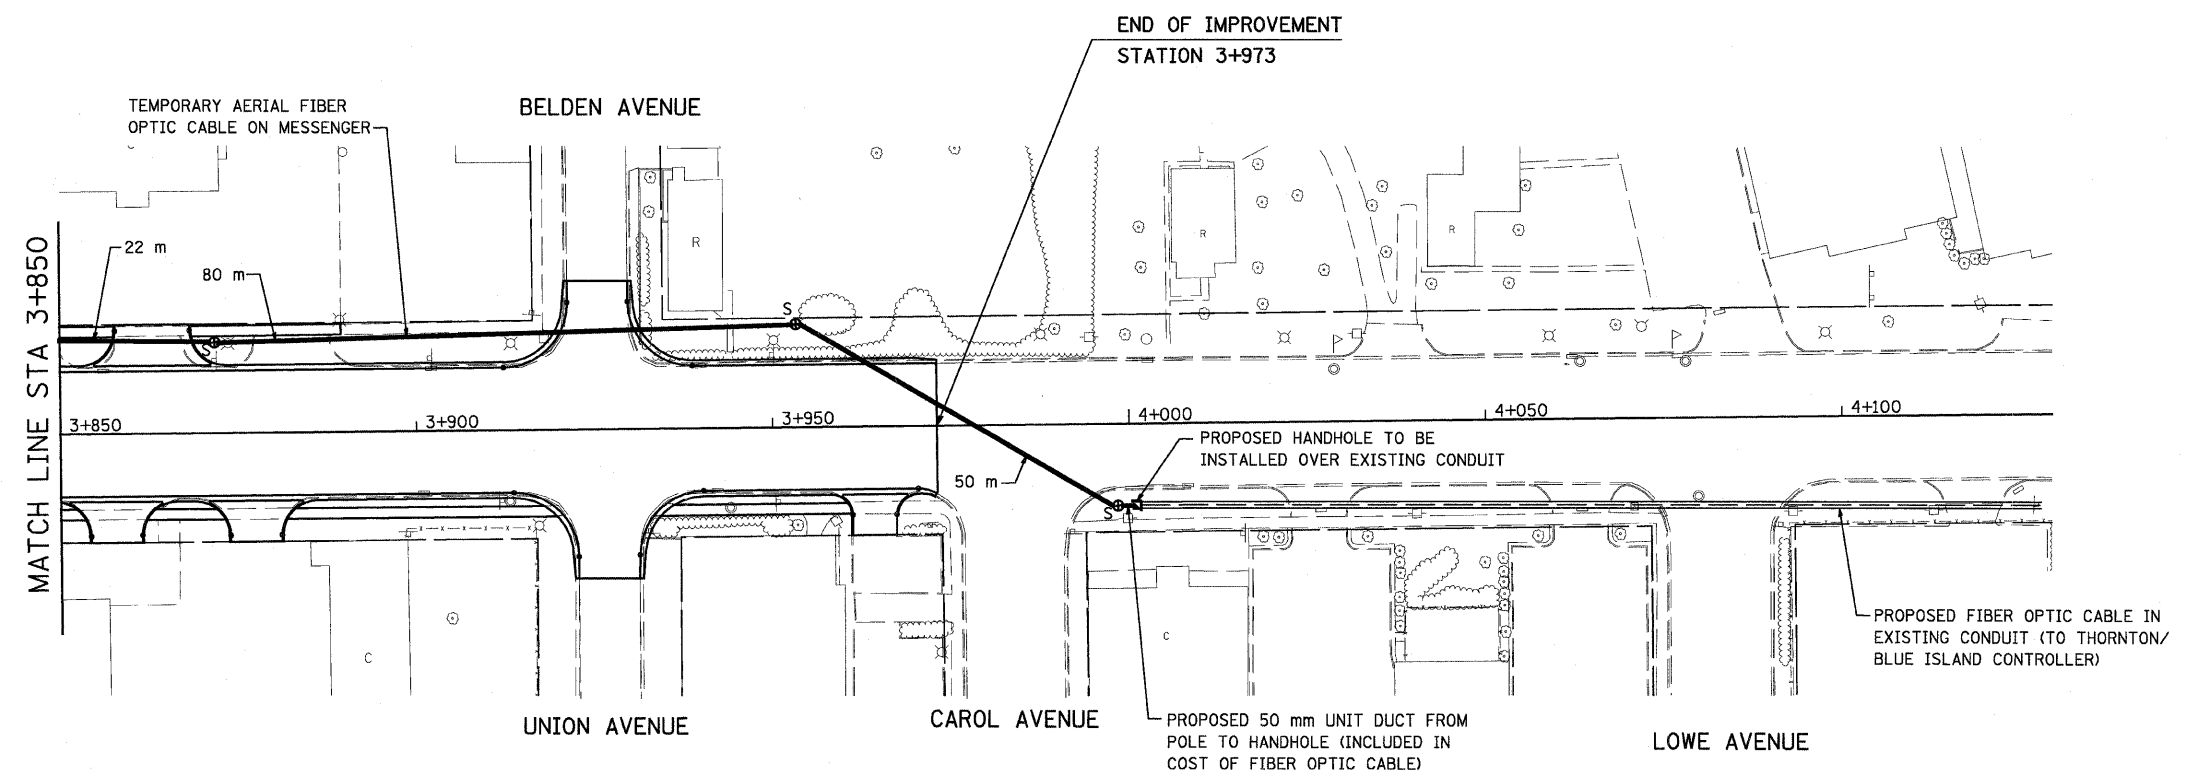


NOTE:  
 THE TRAFFIC SIGNAL CONTROLLER EQUIPMENT FOR THIS SYSTEM SHALL BE "ECONLITE" TO MATCH THE EXISTING ADJACENT SYSTEM.

FOR LEGEND SEE SHEET NO. 306

**URS**  
 100 S. WACKER DR., SUITE 500  
 CHICAGO, ILLINOIS 60606  
 TEL. (312) 939-1000  
 FAX (312) 939-4198

U.S. ROUTE 6

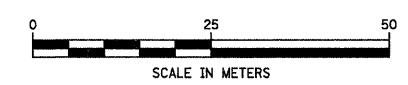

REVISIONS	
NAME	DATE

ILLINOIS DEPARTMENT OF TRANSPORTATION  
 US RTE 6 FROM I-294 TO IL RTE 1  
 TEMPORARY RADIO INTERCONNECT PLAN  
 SHEET 4 OF 5  
 DESIGNED BY / DRAWN BY RAM  
 DATE 01/28/09 CHECKED BY DDL