



F.A.P. RTE.	SECTION	COUNTY	TOTAL SHEETS	SHEET NO.
351	327TR	COOK	541	328
STA. 1+600		TO STA. 2+150		
FED. ROAD DIST. NO.		ILLINOIS FED. AID PROJECT		

CONTRACT NO. 60774

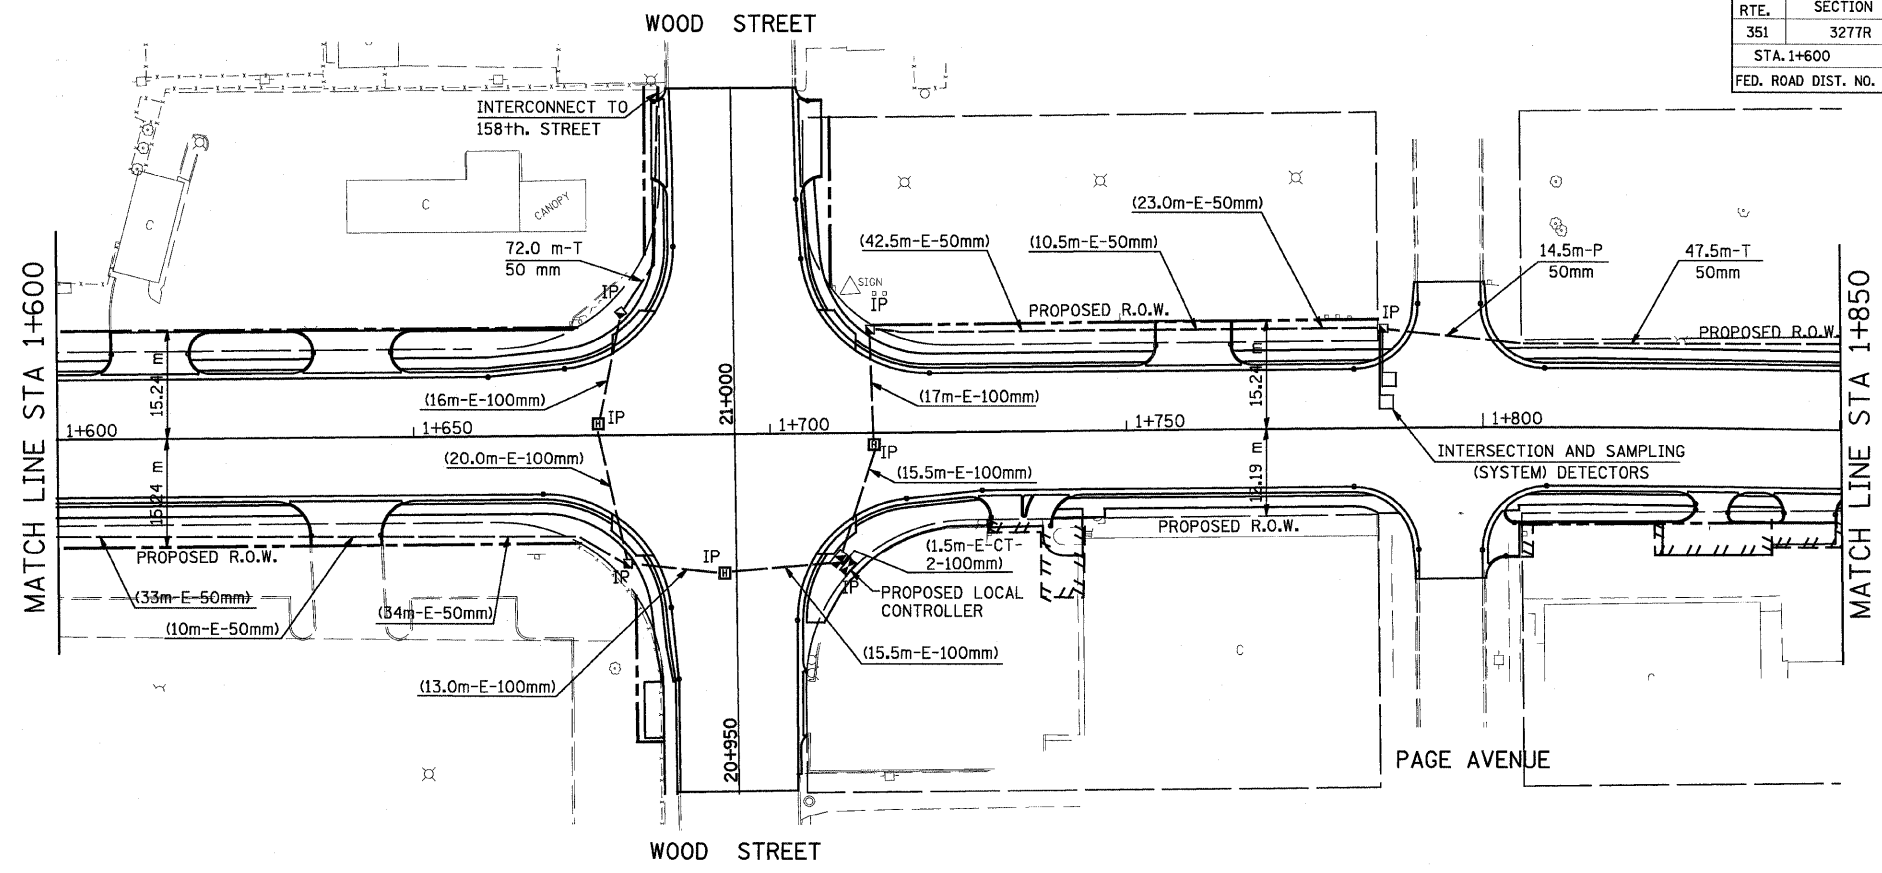


NOTE:  
THE TRAFFIC SIGNAL CONTROLLER EQUIPMENT FOR THIS SYSTEM SHALL BE "EAGLE" TO MATCH THE EXISTING ADJACENT SYSTEM.

U.S. ROUTE 6

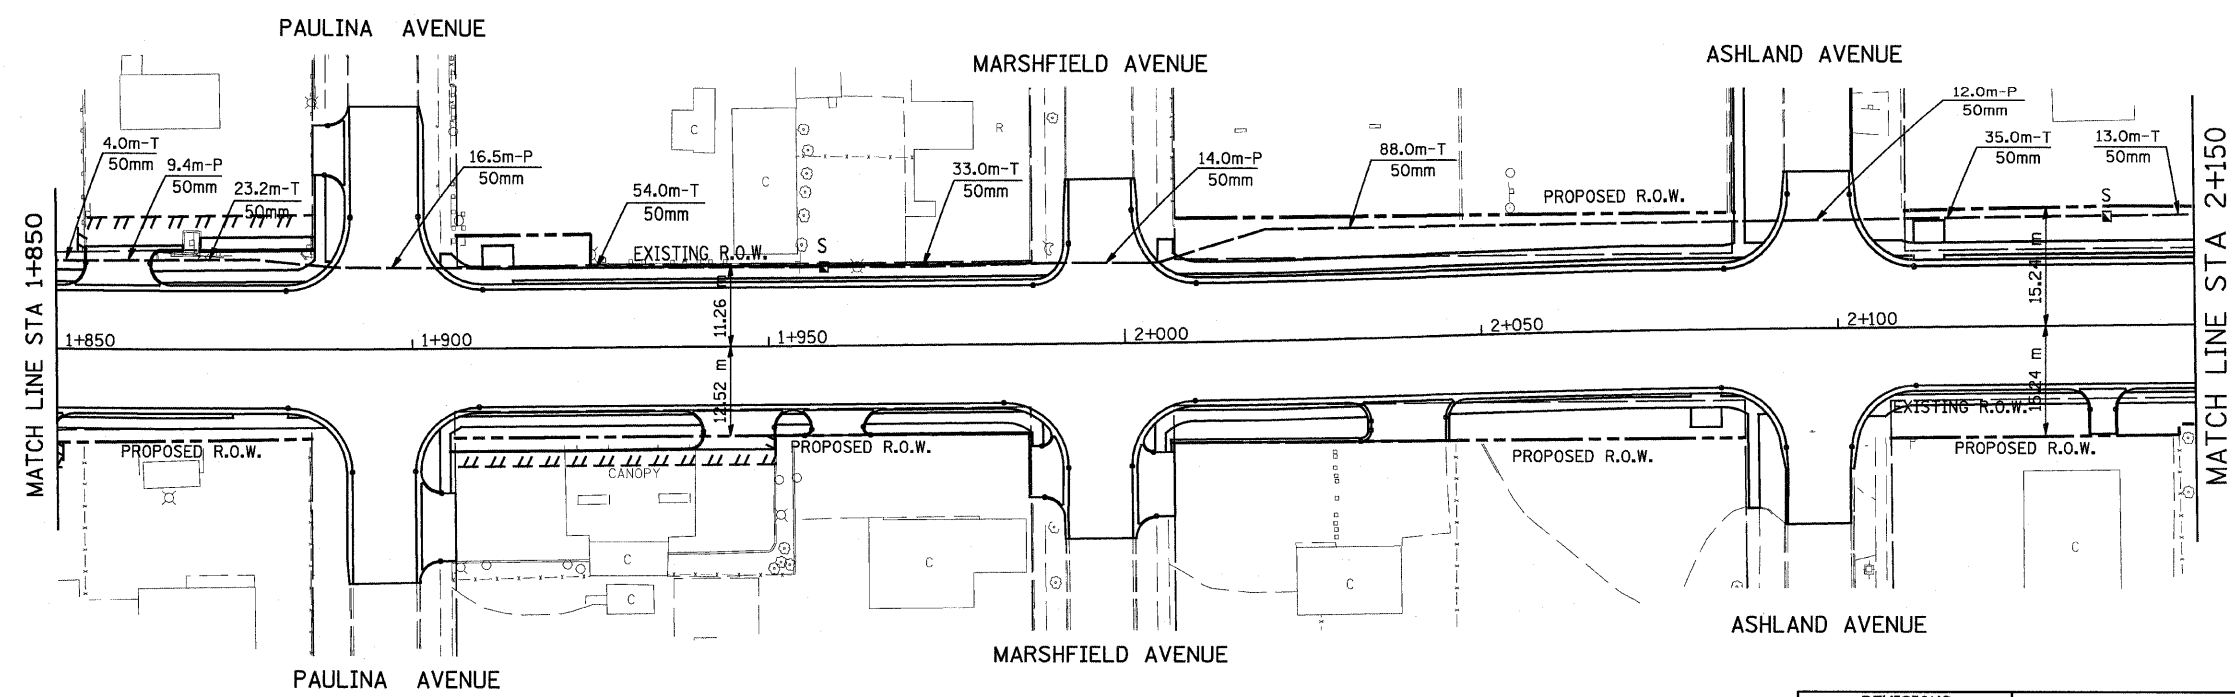

NOTE:  
SEE INTERCONNECT PLAN SHEET 1 OF 7 FOR LEGEND

U.S. ROUTE 6

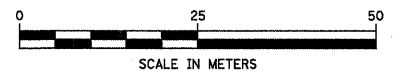

REVISIONS	
NAME	DATE

ILLINOIS DEPARTMENT OF TRANSPORTATION  
US RTE 6 FROM I-294 TO IL RTE 1  
  
INTERCONNECT PLAN  
SHEET 2 OF 7  
  
DESIGNED BY / DRAWN BY RAM  
DATE 01/28/09 CHECKED BY DDL

**URS** 100 S. WACKER DR., SUITE 500  
CHICAGO, ILLINOIS 60606  
TEL. (312) 939-1000  
FAX (312) 939-4198