
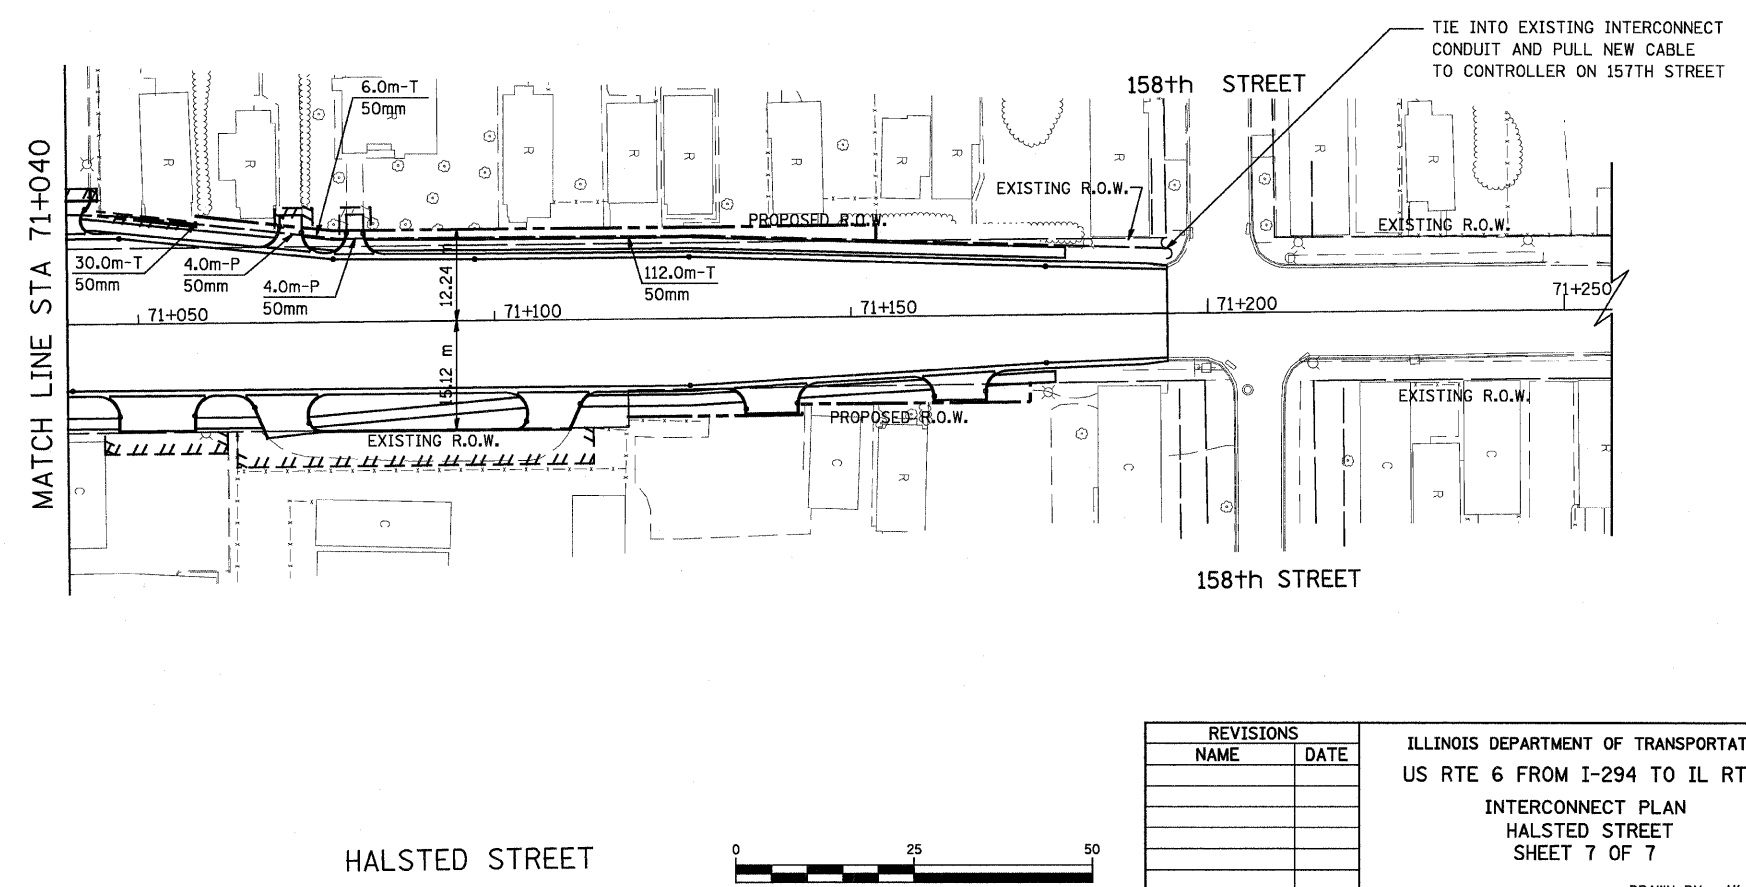



F.A.P. RTE.	SECTION	COUNTY	TOTAL SHEETS	SHEET NO.
351	3277R	COOK	541	333
STA. 70+900		TO STA. 71+200		
FED. ROAD DIST. NO.		ILLINOIS FED. AID PROJECT		
CONTRACT NO. 60774				

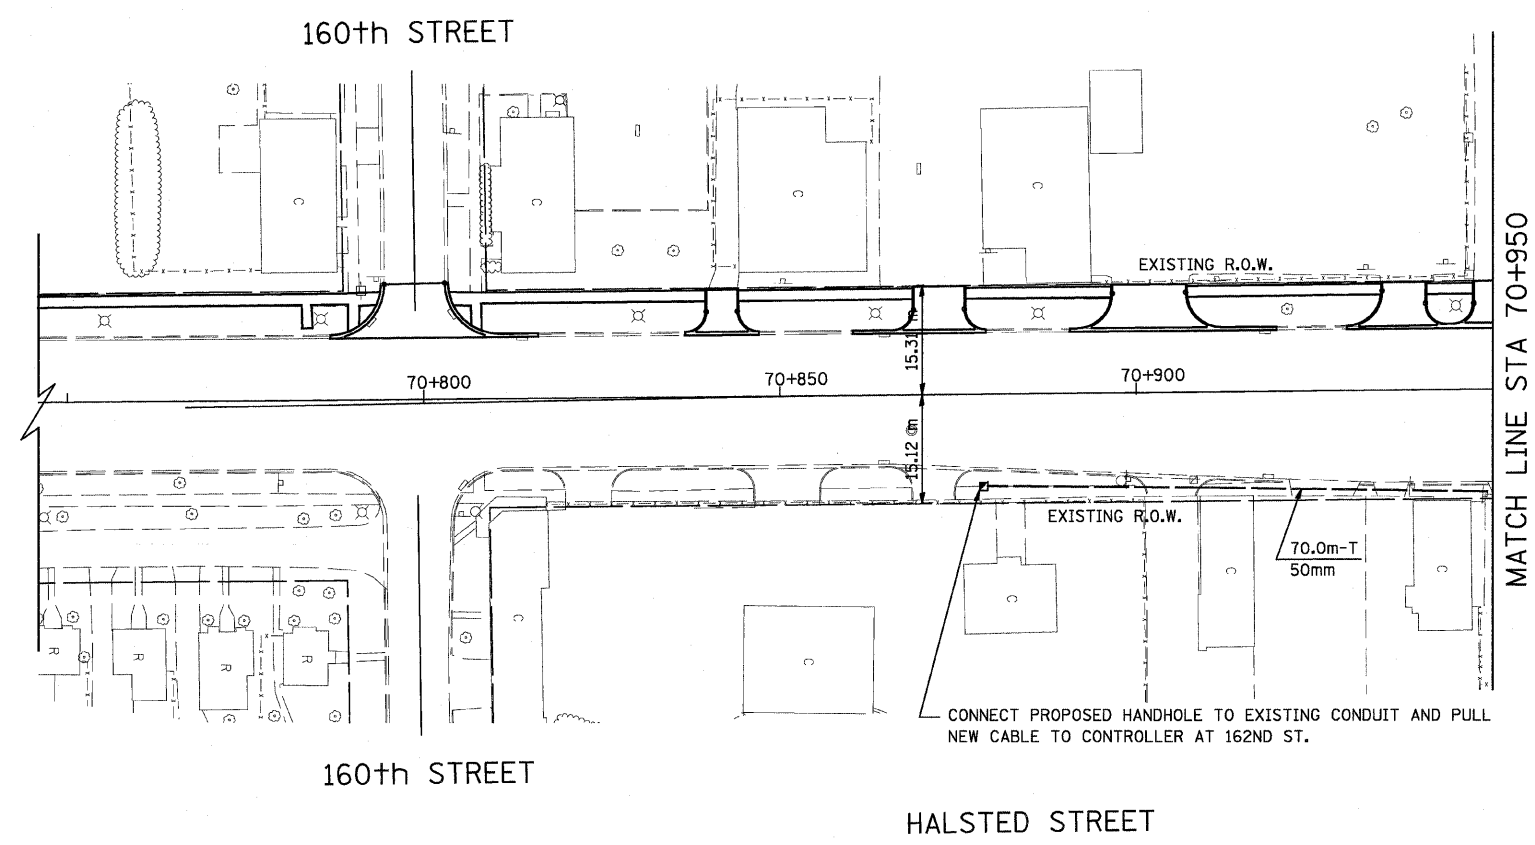

NOTE:  
SEE INTERCONNECT PLAN  
SHEET 1 OF 7 FOR LEGEND

**URS** 100 S. WACKER DR., SUITE 500  
CHICAGO, ILLINOIS 60606  
TEL. (312) 939-1000  
FAX (312) 939-4198

HALSTED STREET

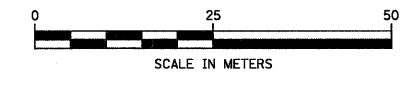

REVISIONS	
NAME	DATE

ILLINOIS DEPARTMENT OF TRANSPORTATION  
US RTE 6 FROM I-294 TO IL RTE 1  
INTERCONNECT PLAN  
HALSTED STREET  
SHEET 7 OF 7

DATE 01/28/09

DRAWN BY AK  
CHECKED BY DDL