


F.A.P. RTE.	SECTION	COUNTY	TOTAL SHEETS	SHEET NO.
351	3277R	COOK	541	385
STA.		TO STA.		
FED. ROAD DIST. NO.		ILLINOIS FED. AID PROJECT		
CONTRACT NO. 60774				

DATE _____ BY _____

FINAL SURVEY SURVEYED _____

NOTE BOOK NO. _____

AREAS CHECKED _____

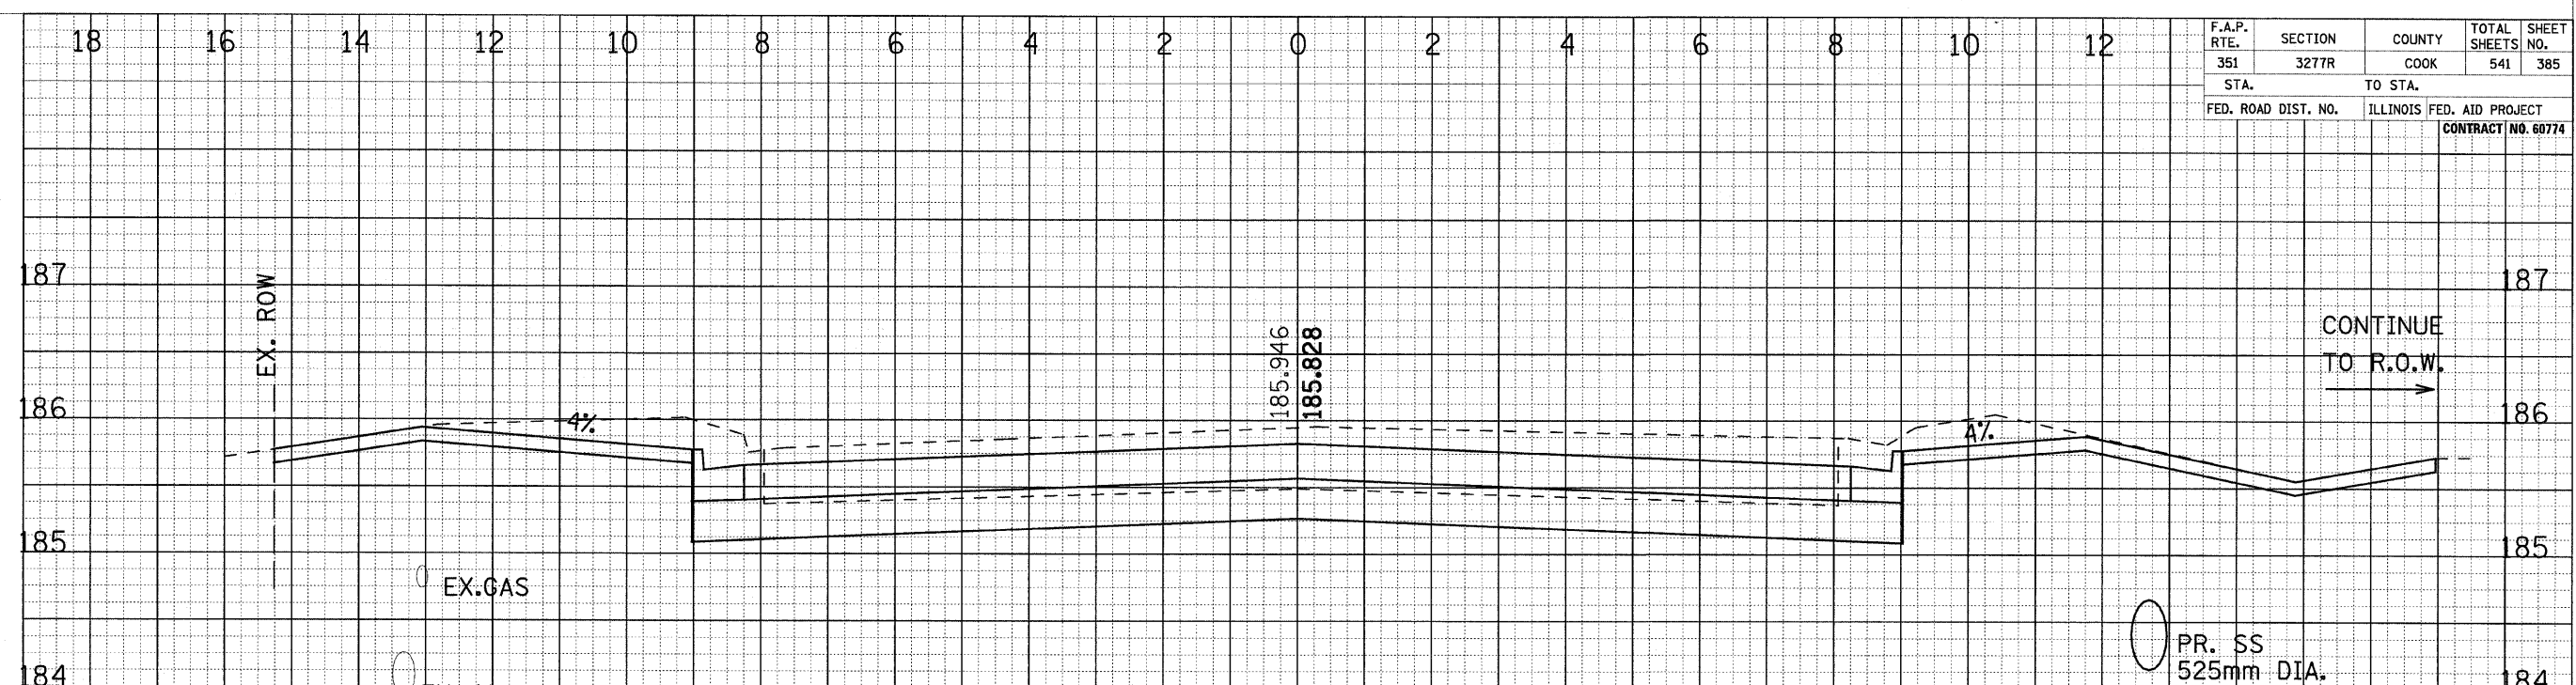

	CUT AREA (SUITABLE) SQ-M	CUT AREA (UNSUITABLE) SQ-M	FILL AREA SQ-M	NON-SPECIAL SQ-M
STAGE 1	3.59	0.78	0.00	0.00
STAGE 2	3.15	0.38	0.00	0.00


0+525.000

DATE _____ BY _____

ORIGINAL SURVEY SURVEYED _____

NOTE BOOK NO. _____

AREAS CHECKED _____

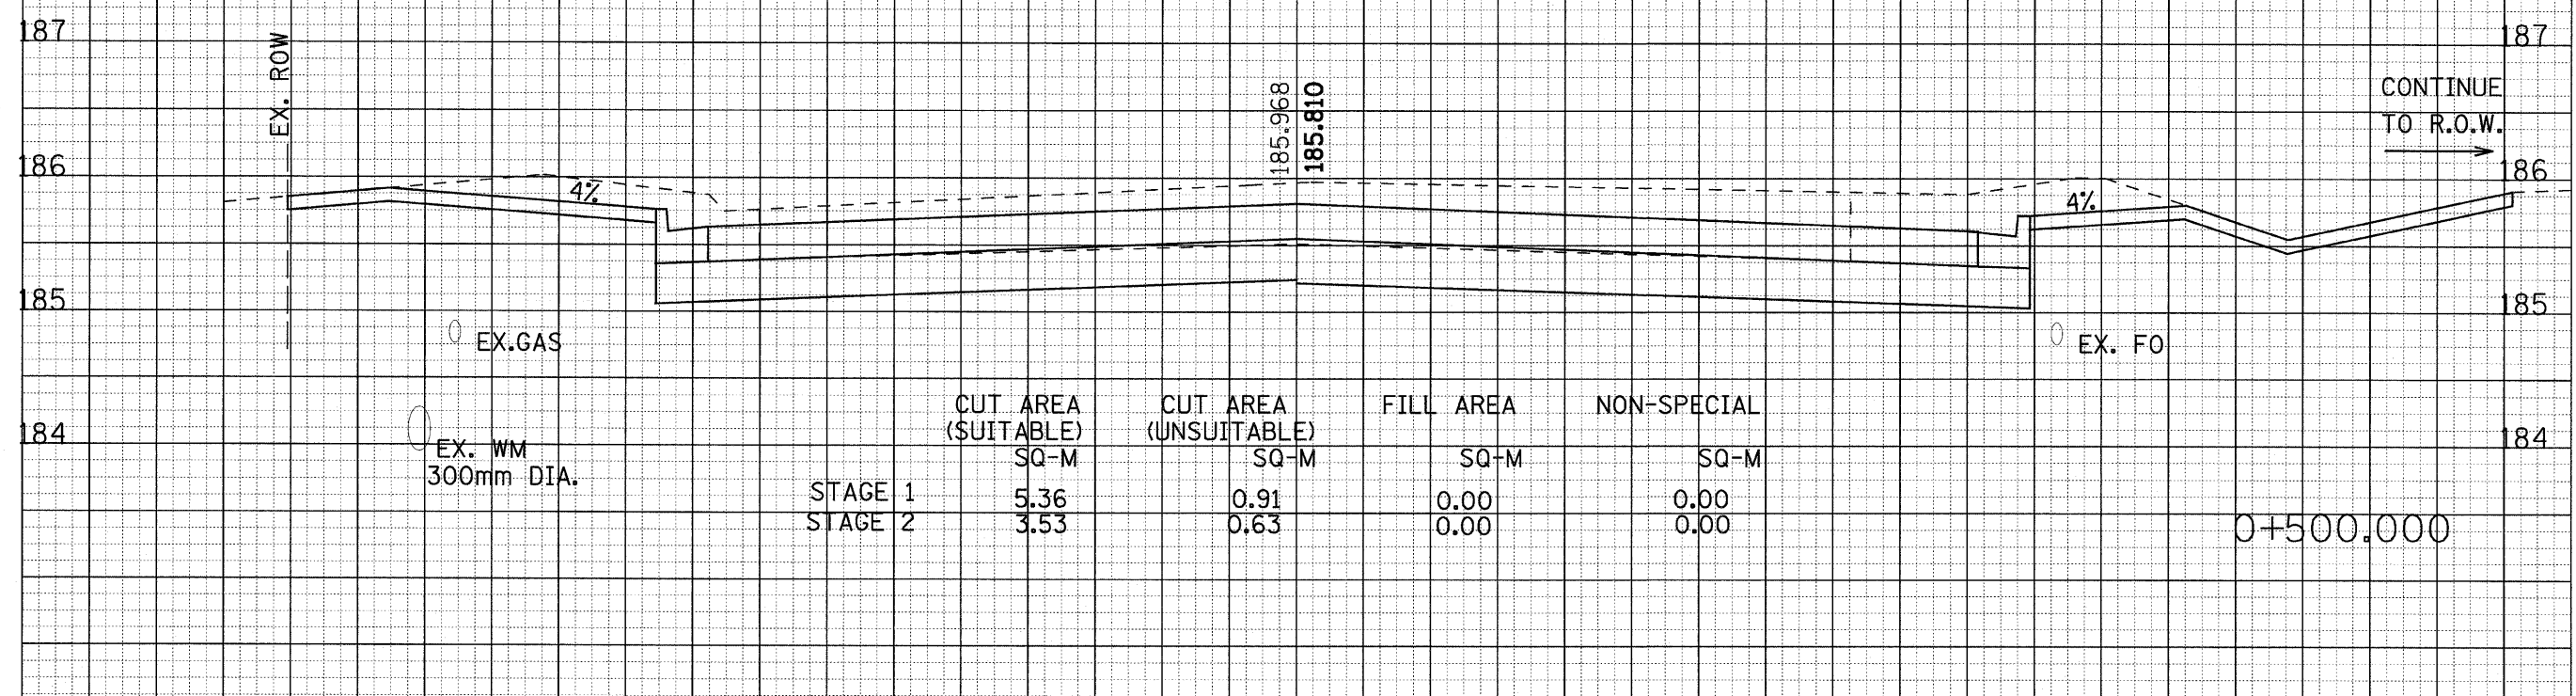

	CUT AREA (SUITABLE) SQ-M	CUT AREA (UNSUITABLE) SQ-M	FILL AREA SQ-M	NON-SPECIAL SQ-M
STAGE 1	5.36	0.91	0.00	0.00
STAGE 2	3.53	0.63	0.00	0.00

0+500.000