


F.A.P. RTE.	SECTION	COUNTY	TOTAL SHEETS	SHEET NO.
351	3277R	COOK	541	388
STA.		TO STA.		
FED. ROAD DIST. NO.		ILLINOIS FED. AID PROJECT		
CONTRACT NO. 60774				

DATE \_\_\_\_\_ BY \_\_\_\_\_

FINAL SURVEY SURVEYED PLOTTED NOTE BOOK IS DATE AREAS CHECKED

DATE \_\_\_\_\_ BY \_\_\_\_\_

ORIGINAL SURVEY SURVEYED PLOTTED NOTE BOOK IS DATE AREAS CHECKED

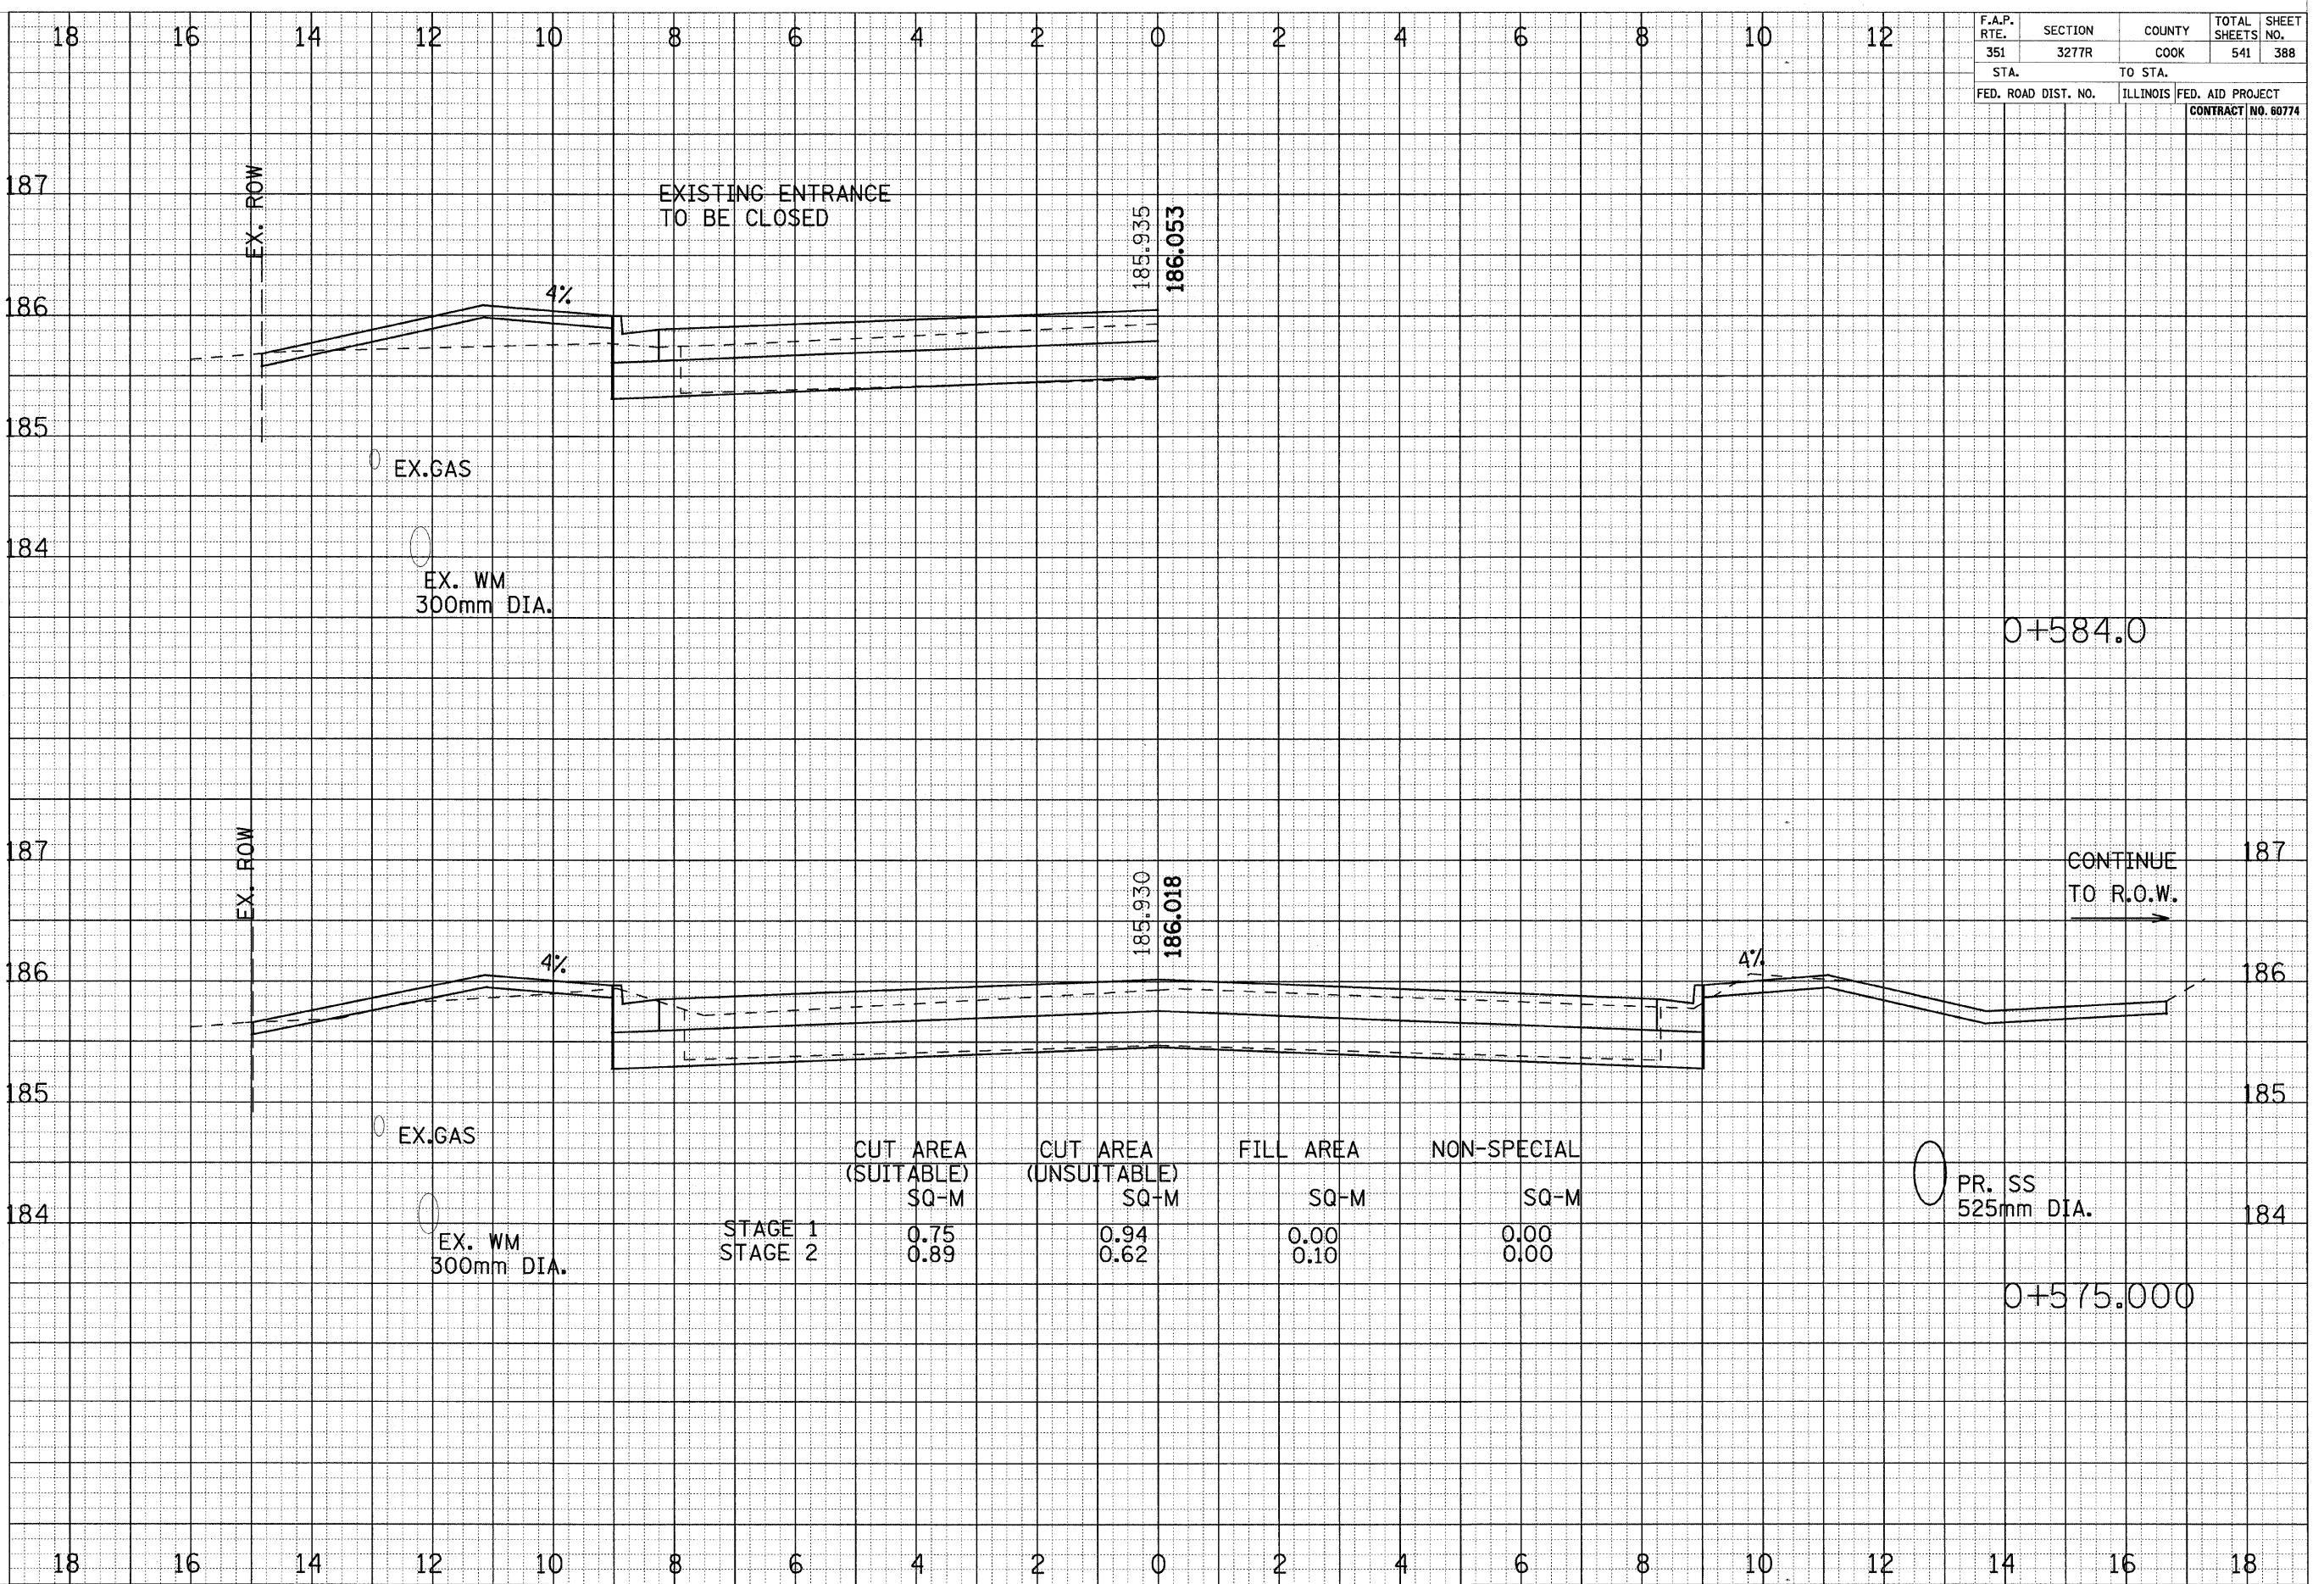

	CUT AREA (SUITABLE) SQ-M	CUT AREA (UNSUITABLE) SQ-M	FILL AREA SQ-M	NON-SPECIAL SQ-M
STAGE 1	0.75	0.94	0.00	0.00
STAGE 2	0.89	0.62	0.10	0.00

CROSS SECTIONS - US ROUTE 6