


F.A.P. RTE. 351	SECTION 3277R	COUNTY COOK	TOTAL SHEETS 541	SHEET NO. 392
STA.		TO STA.		
FED. ROAD DIST. NO.		ILLINOIS FED. AID PROJECT		
CONTRACT NO. 60774				

DATE	BY
ORIGINAL SURVEY PLOTTED	REVISION
NOTE BOOK NO.	AREAS CHECKED

DATE	BY
ORIGINAL SURVEY PLOTTED	REVISION
NOTE BOOK NO.	AREAS CHECKED

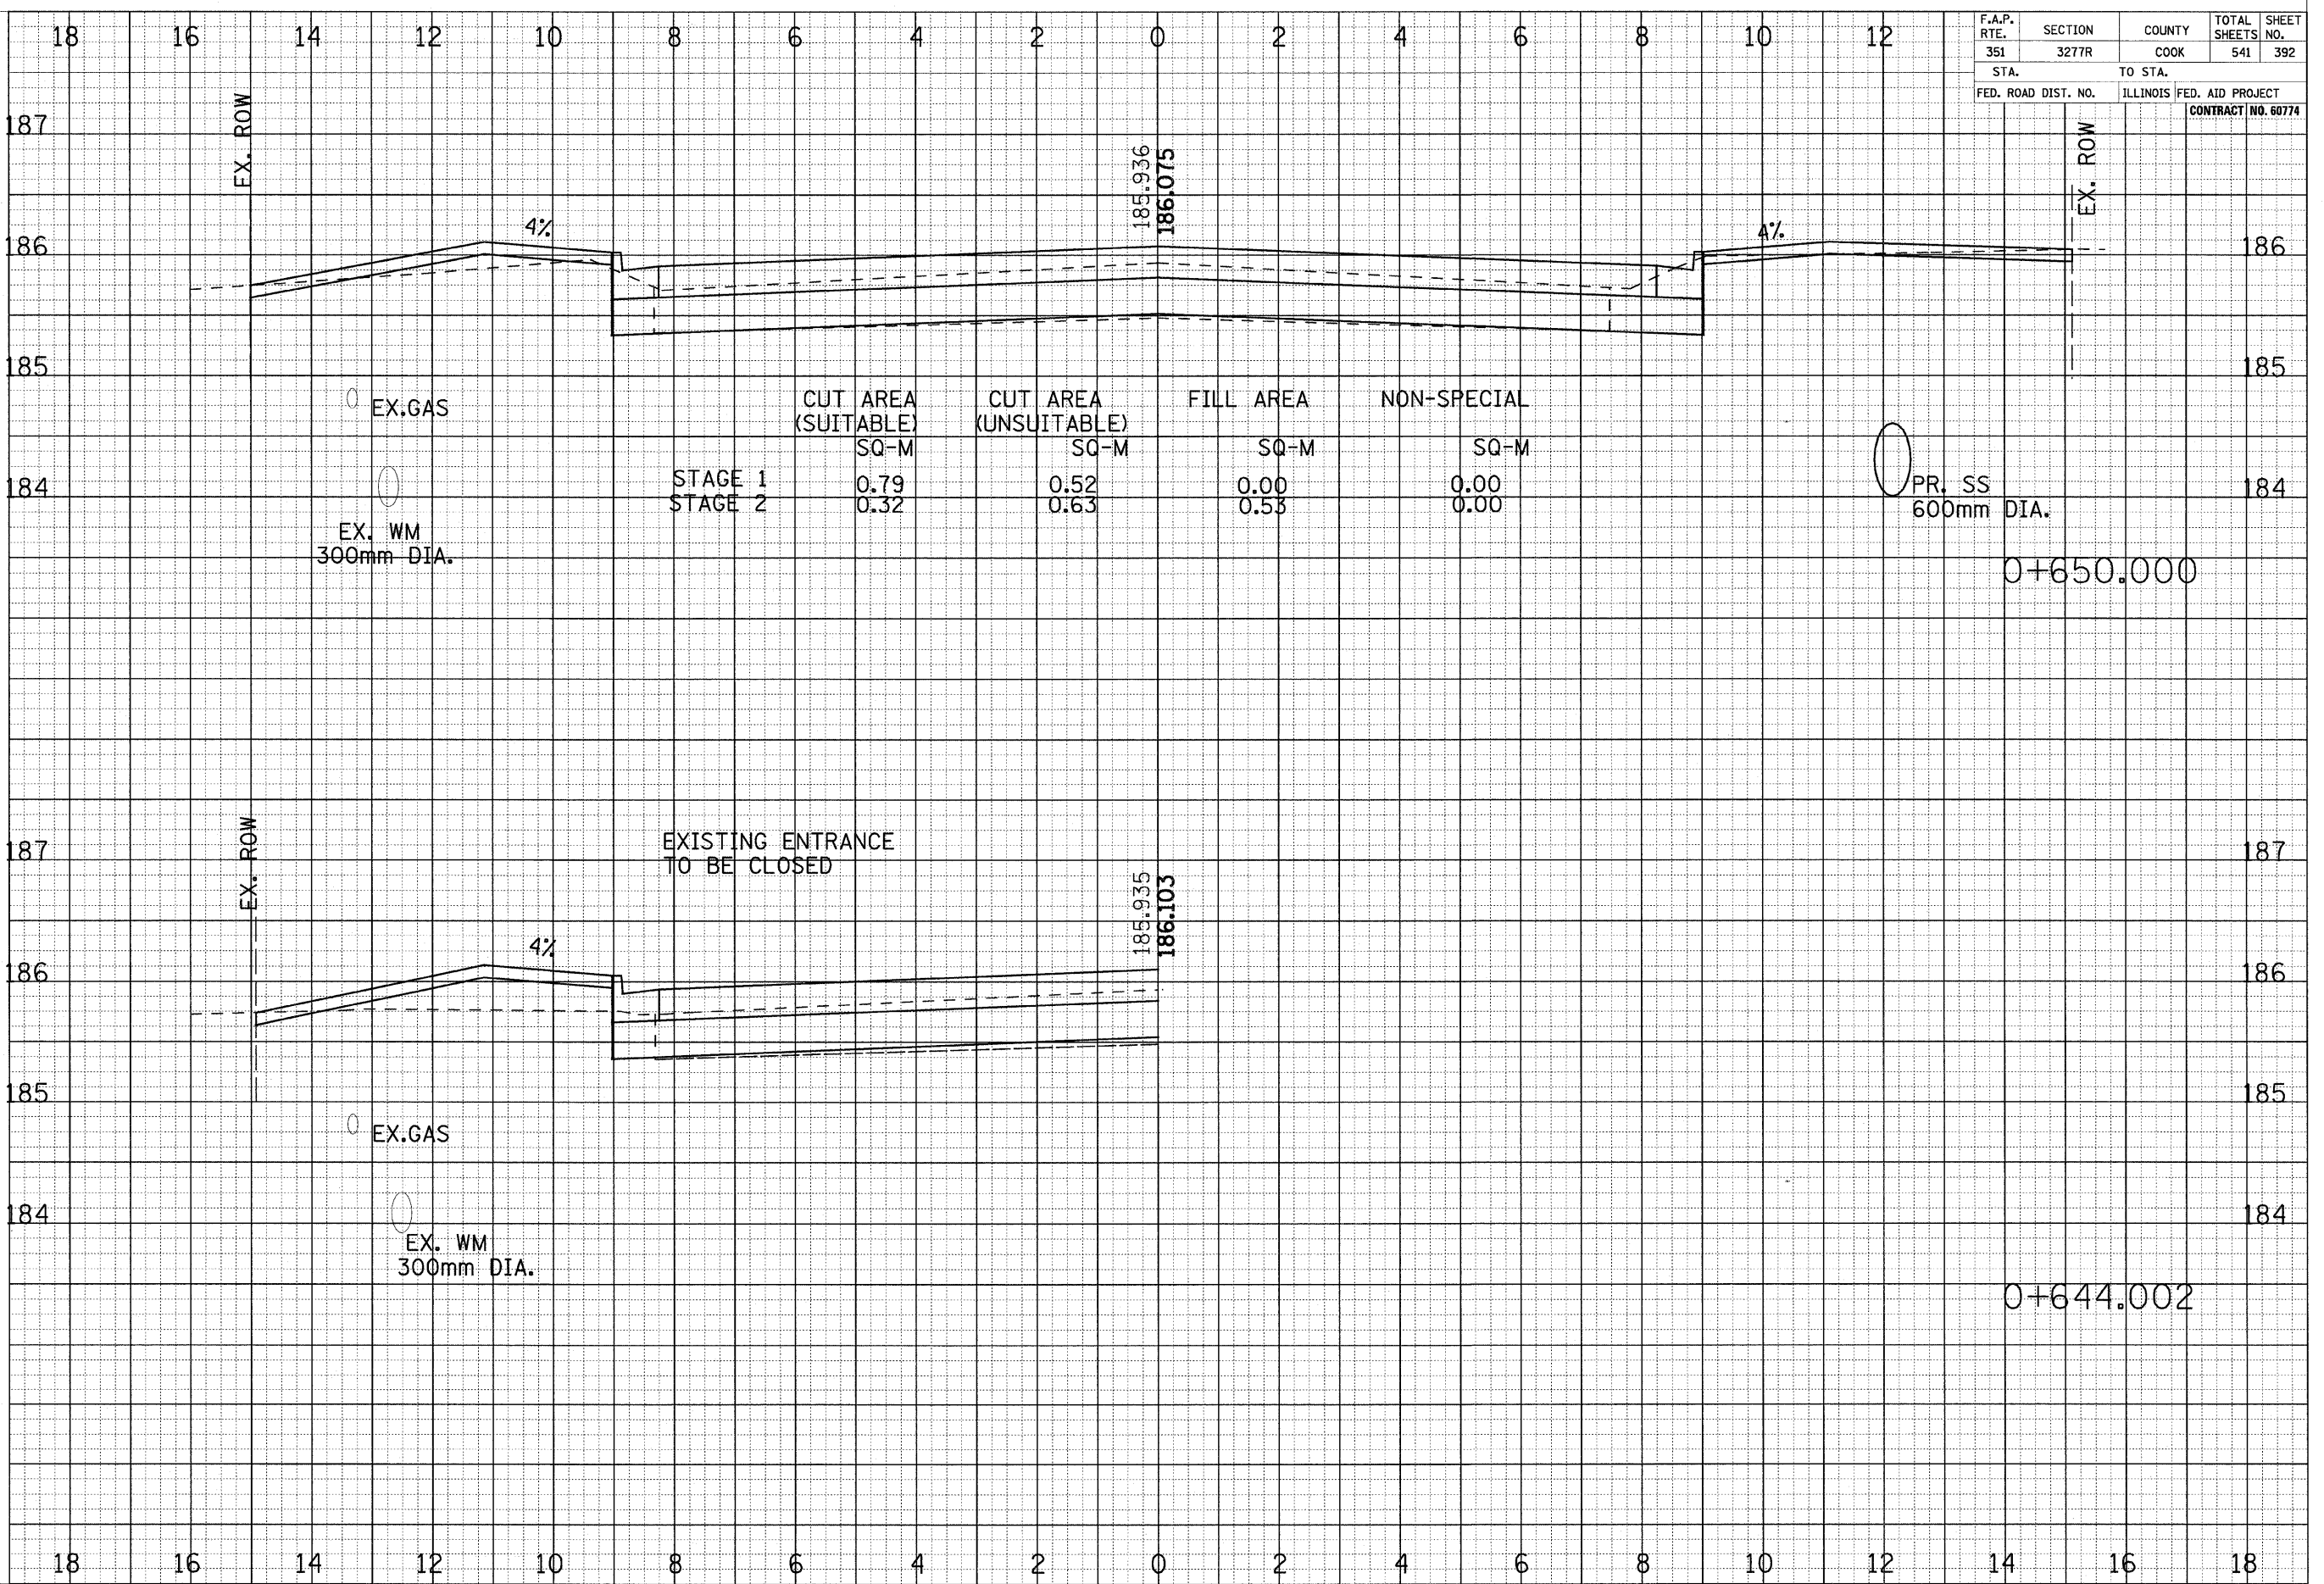

CROSS SECTIONS - US ROUTE 6