


F.A.P. RTE.	SECTION	COUNTY	TOTAL SHEETS	SHEET NO.
351	3277R	COOK	541	395
STA.		TO STA.		
FED. ROAD DIST. NO.		ILLINOIS FED. AID PROJECT		
CONTRACT NO. 60774				

FINAL SURVEY PLOTTED BY: DATE: SURVEYED PLOTTED BY: DATE: NOTE BOOK NO. AREAS CHECKED:

ORIGINAL SURVEY PLOTTED BY: DATE: SURVEYED PLOTTED BY: DATE: NOTE BOOK NO. AREAS CHECKED:

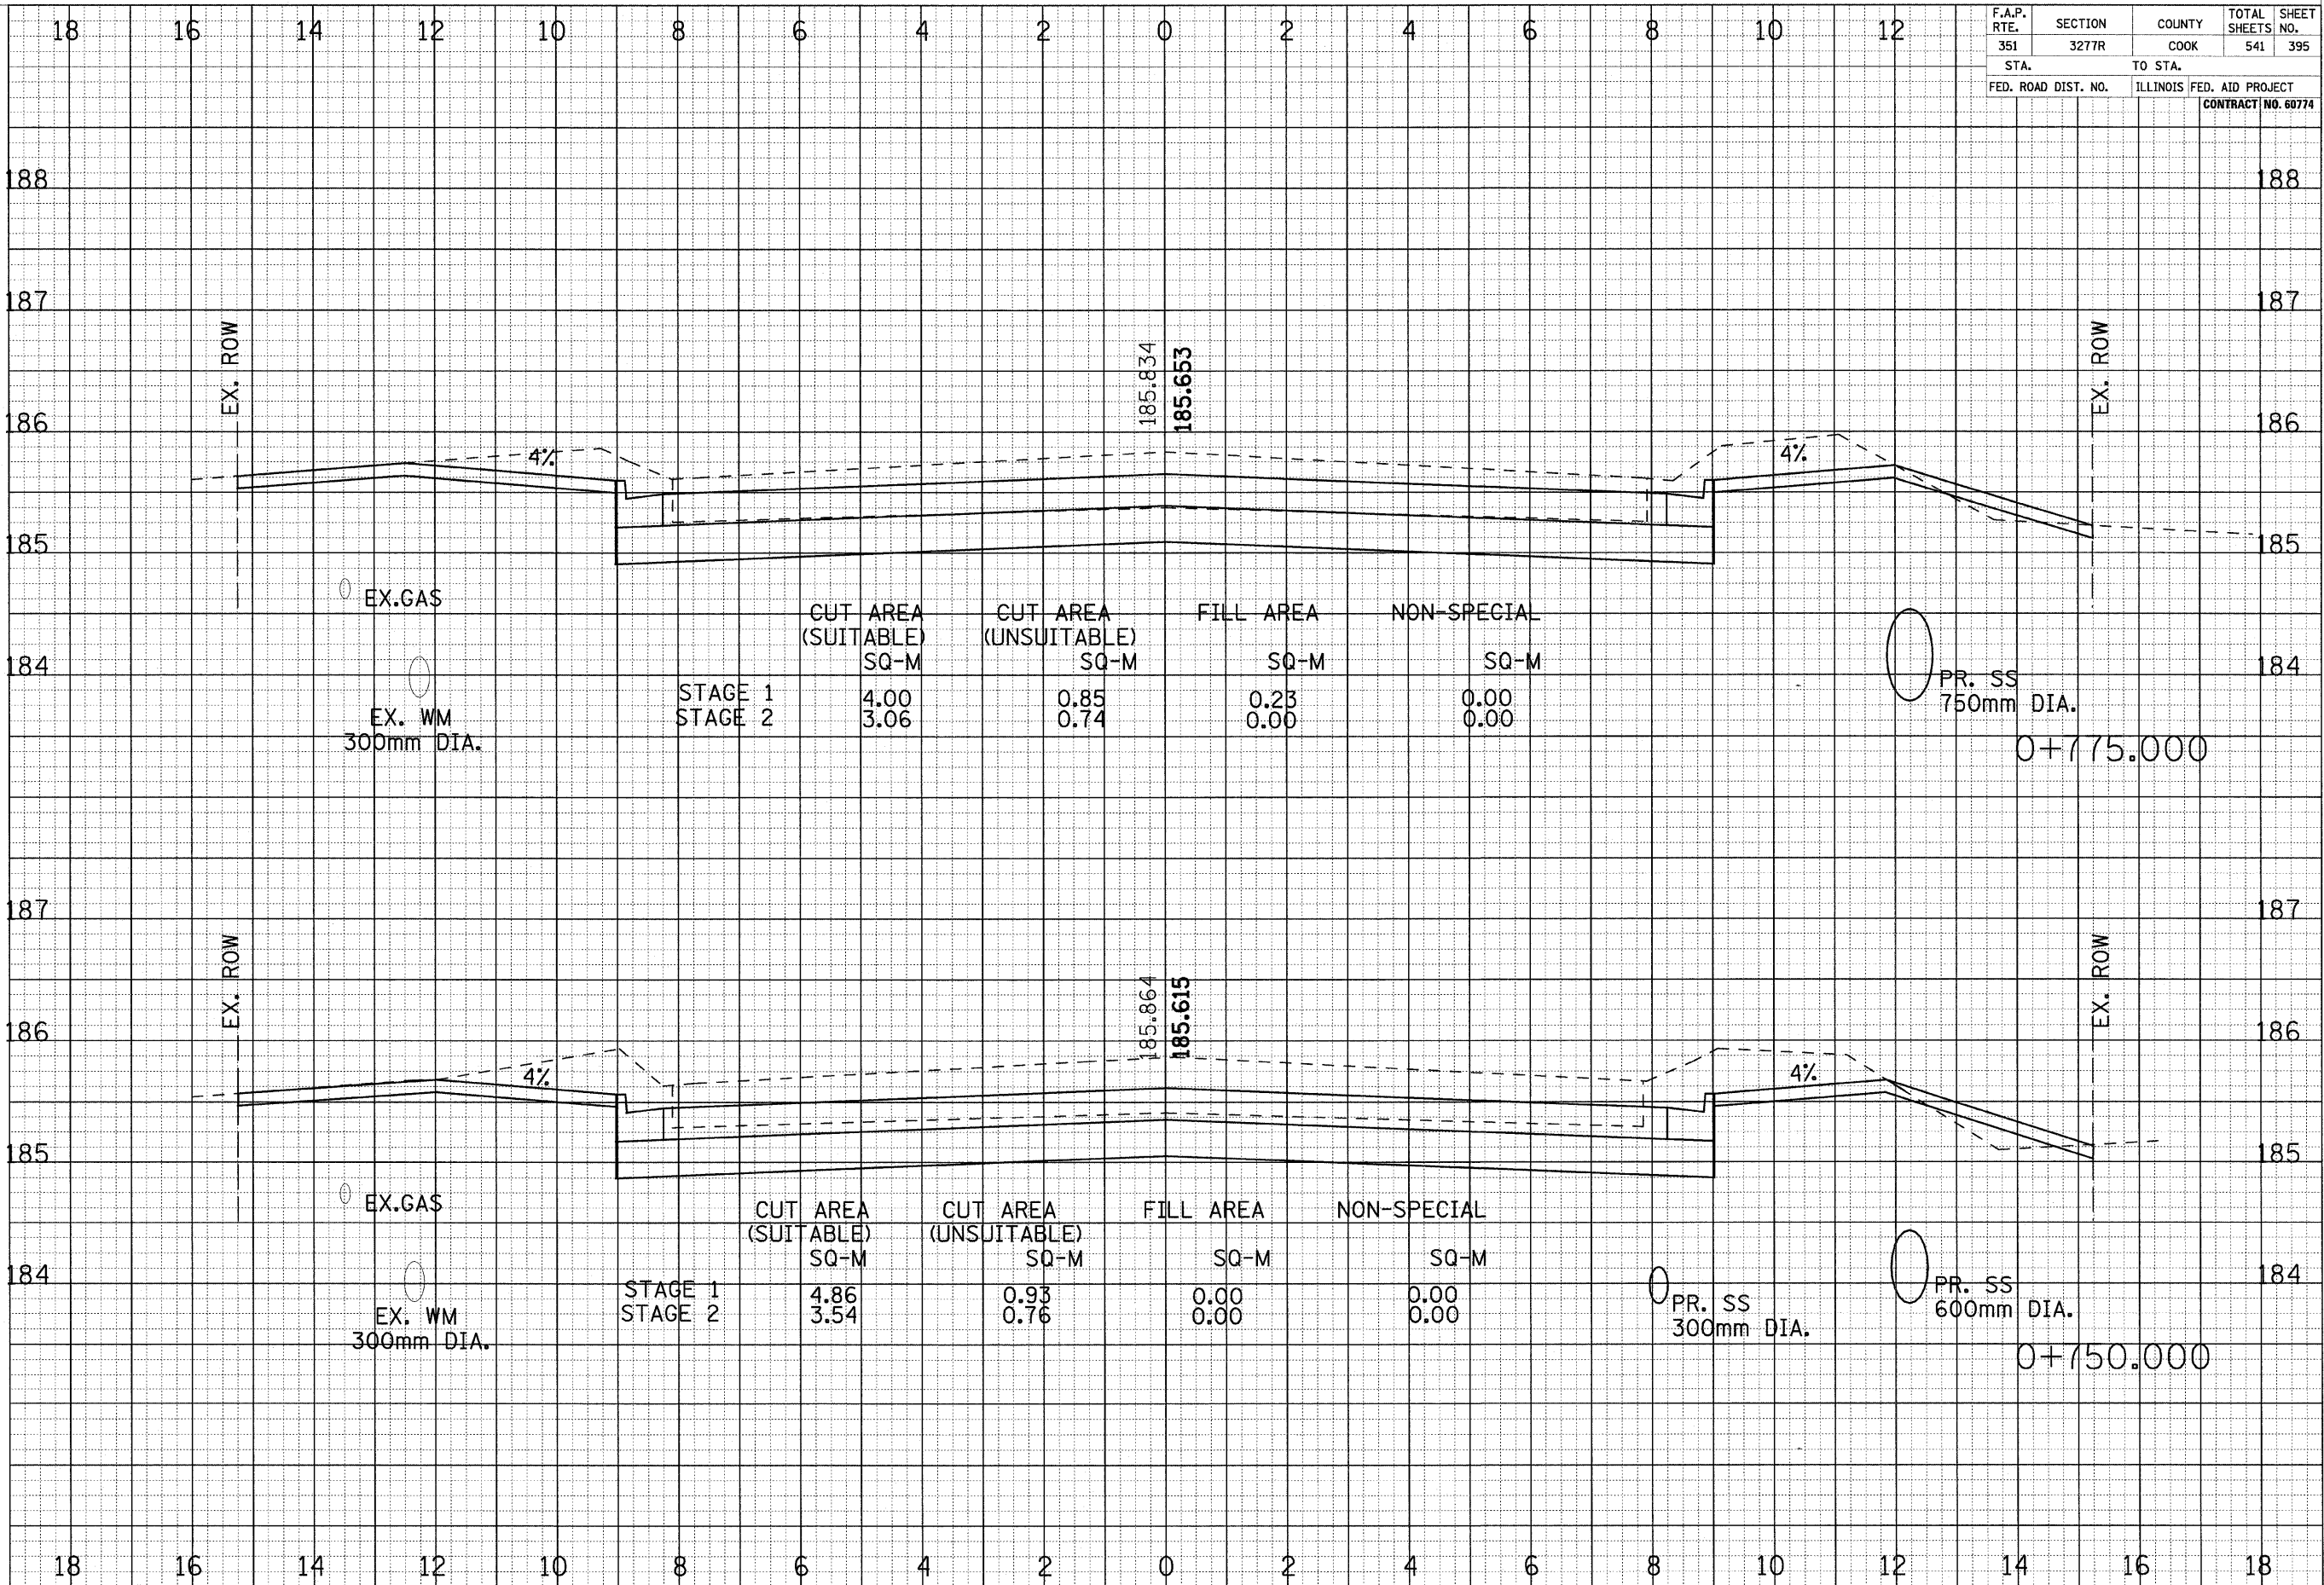

CROSS SECTIONS - US ROUTE 6