


F.A.P. RTE. 351	SECTION 3277R	COUNTY COOK	TOTAL SHEETS 541	SHEET NO. 399
STA. FED. ROAD DIST. NO.		TO STA. ILLINOIS FED. AID PROJECT		
CONTRACT NO. 60774				

DATE: \_\_\_\_\_  
BY: \_\_\_\_\_  
NO. \_\_\_\_\_

FINAL SURVEY SURVEYED PLOTTED REPLICATE  
NOTE BOOK NO. \_\_\_\_\_  
AREAS CHECKED \_\_\_\_\_

DATE: \_\_\_\_\_  
BY: \_\_\_\_\_  
NO. \_\_\_\_\_

ORIGINAL SURVEY SURVEYED PLOTTED REPLICATE  
NOTE BOOK NO. \_\_\_\_\_  
AREAS CHECKED \_\_\_\_\_

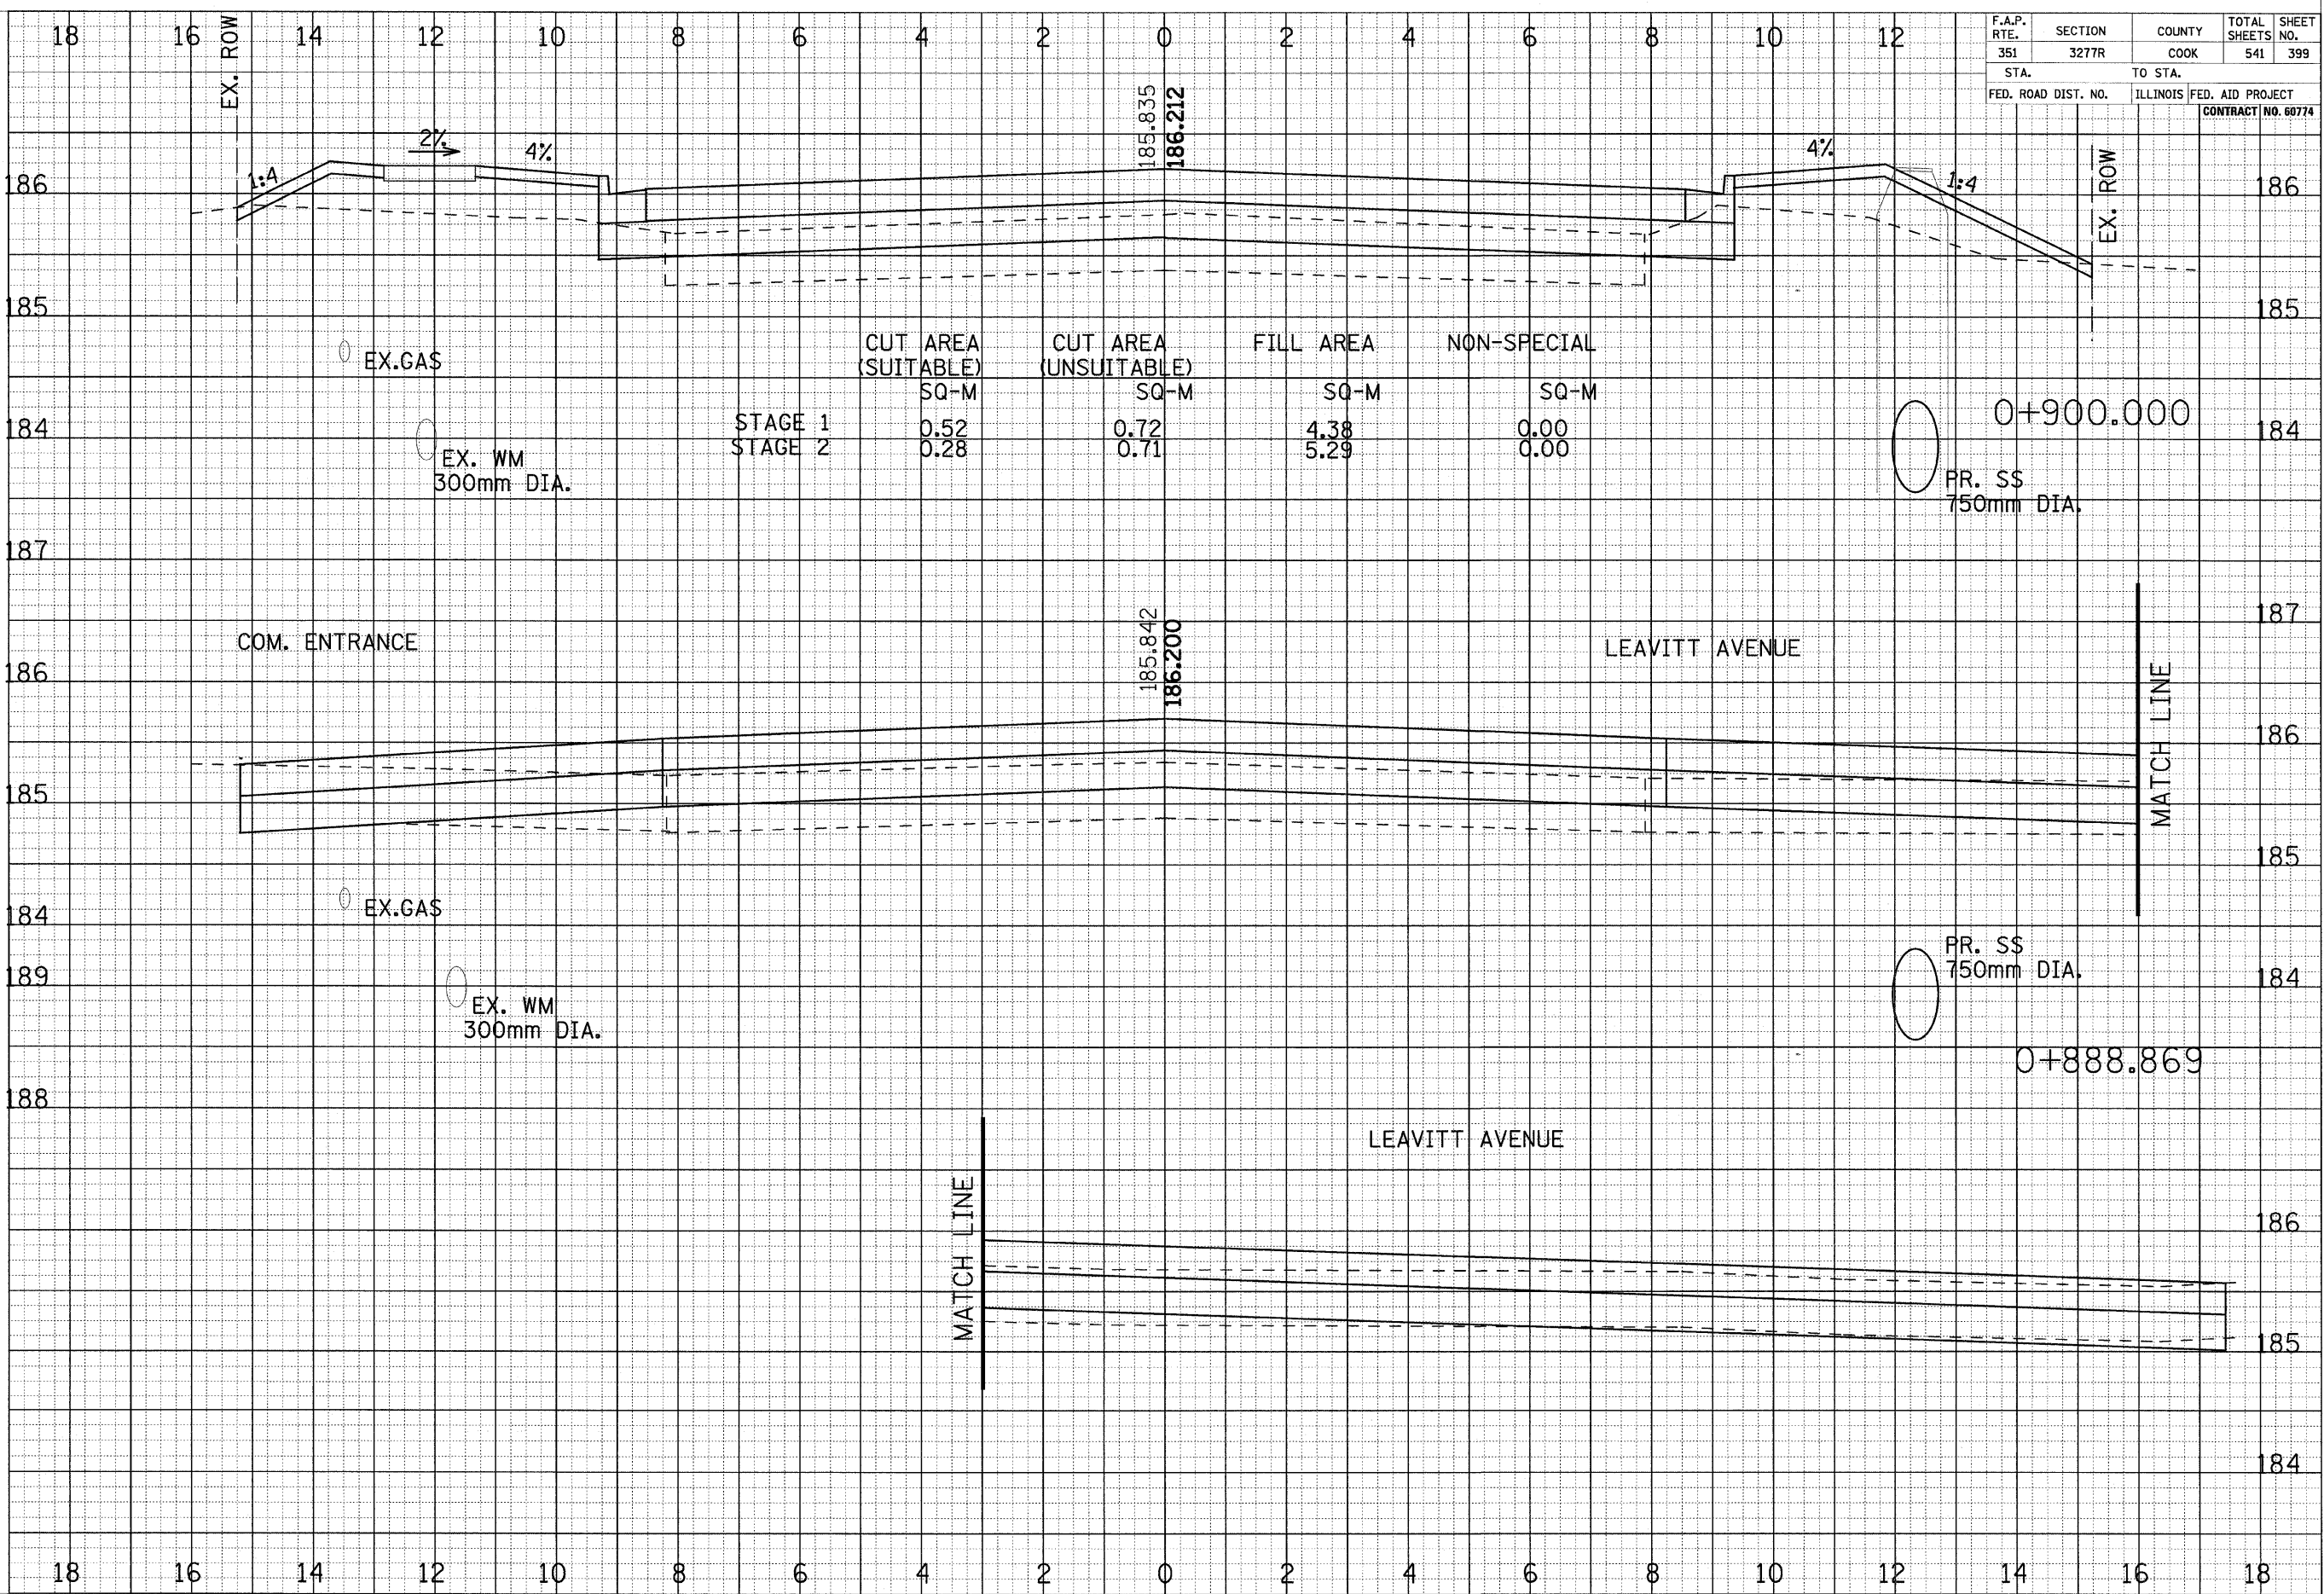

CUT AREA (SUITABLE) SQ-M	CUT AREA (UNSUITABLE) SQ-M	FILL AREA SQ-M	NON-SPECIAL SQ-M
0.52	0.72	4.38	0.00
0.28	0.71	5.29	0.00

CROSS SECTIONS - US ROUTE 6