

F.A.P. RTE.	SECTION	COUNTY	TOTAL SHEETS	SHEET NO.
351	3277R	COOK	541	411
STA.		TO STA.		
FED. ROAD DIST. NO.		ILLINOIS	FED. AID PROJECT	
CONTRACT NO. 60774				

BY _____ DATE _____

FINAL SURVEYED PLOTTED IN DATE _____

NOTE BOOK NO. _____


AREAS CHECKED _____

BY _____ DATE _____

ORIGINAL SURVEYED PLOTTED IN DATE _____

NOTE BOOK NO. _____

AREAS CHECKED _____

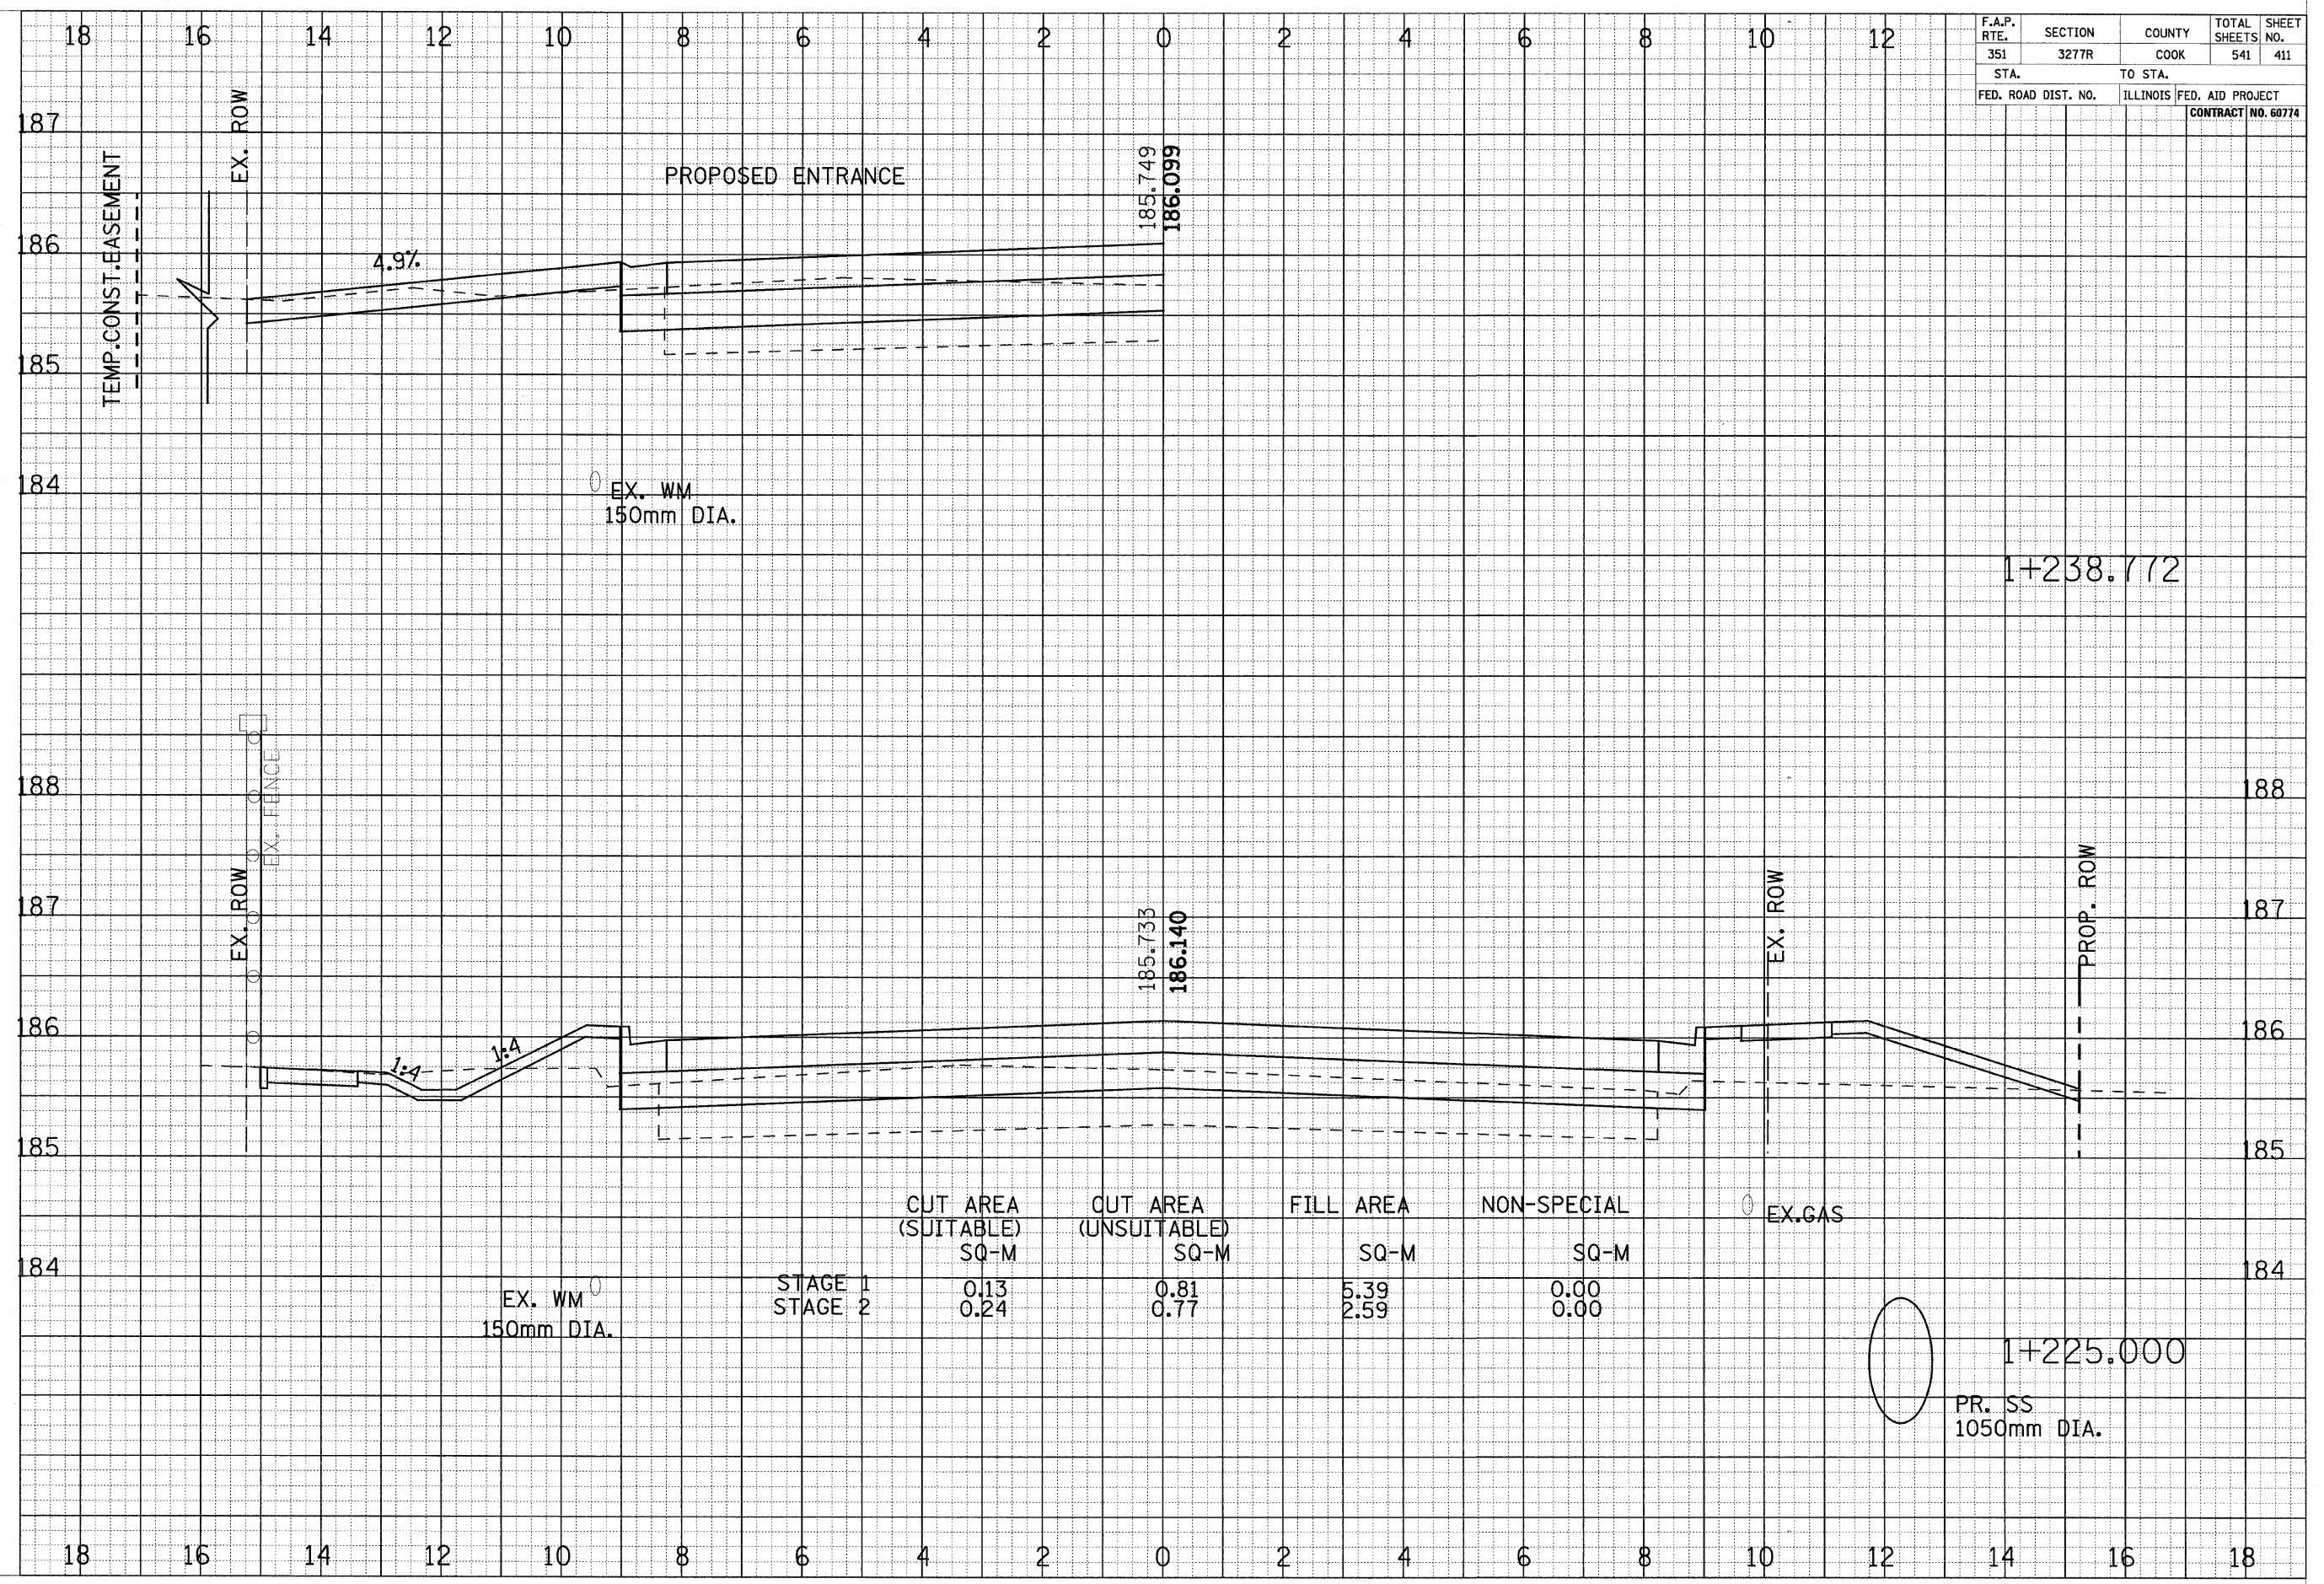

CUT AREA (SUITABLE) SQ-M	CUT AREA (UNSUITABLE) SQ-M	FILL AREA SQ-M	NON-SPECIAL SQ-M
STAGE 1	0.13	5.39	0.00
STAGE 2	0.24	2.59	0.00

1+225.000
PR. SS
1050mm DIA.

CROSS SECTIONS - US ROUTE 6