


F.A.P. RTE.	SECTION	COUNTY	TOTAL SHEETS	SHEET NO.
351	3277R	COOK	541	413
STA.		TO STA.		
FED. ROAD DIST. NO.		ILLINOIS	FED. AID PROJECT	CONTRACT NO. 60774

BY: _____ DATE: _____

FINAL SURVEY PLOTTED DATE: _____

NOTE BOOK NO.: _____

AREAS CHECKED: _____

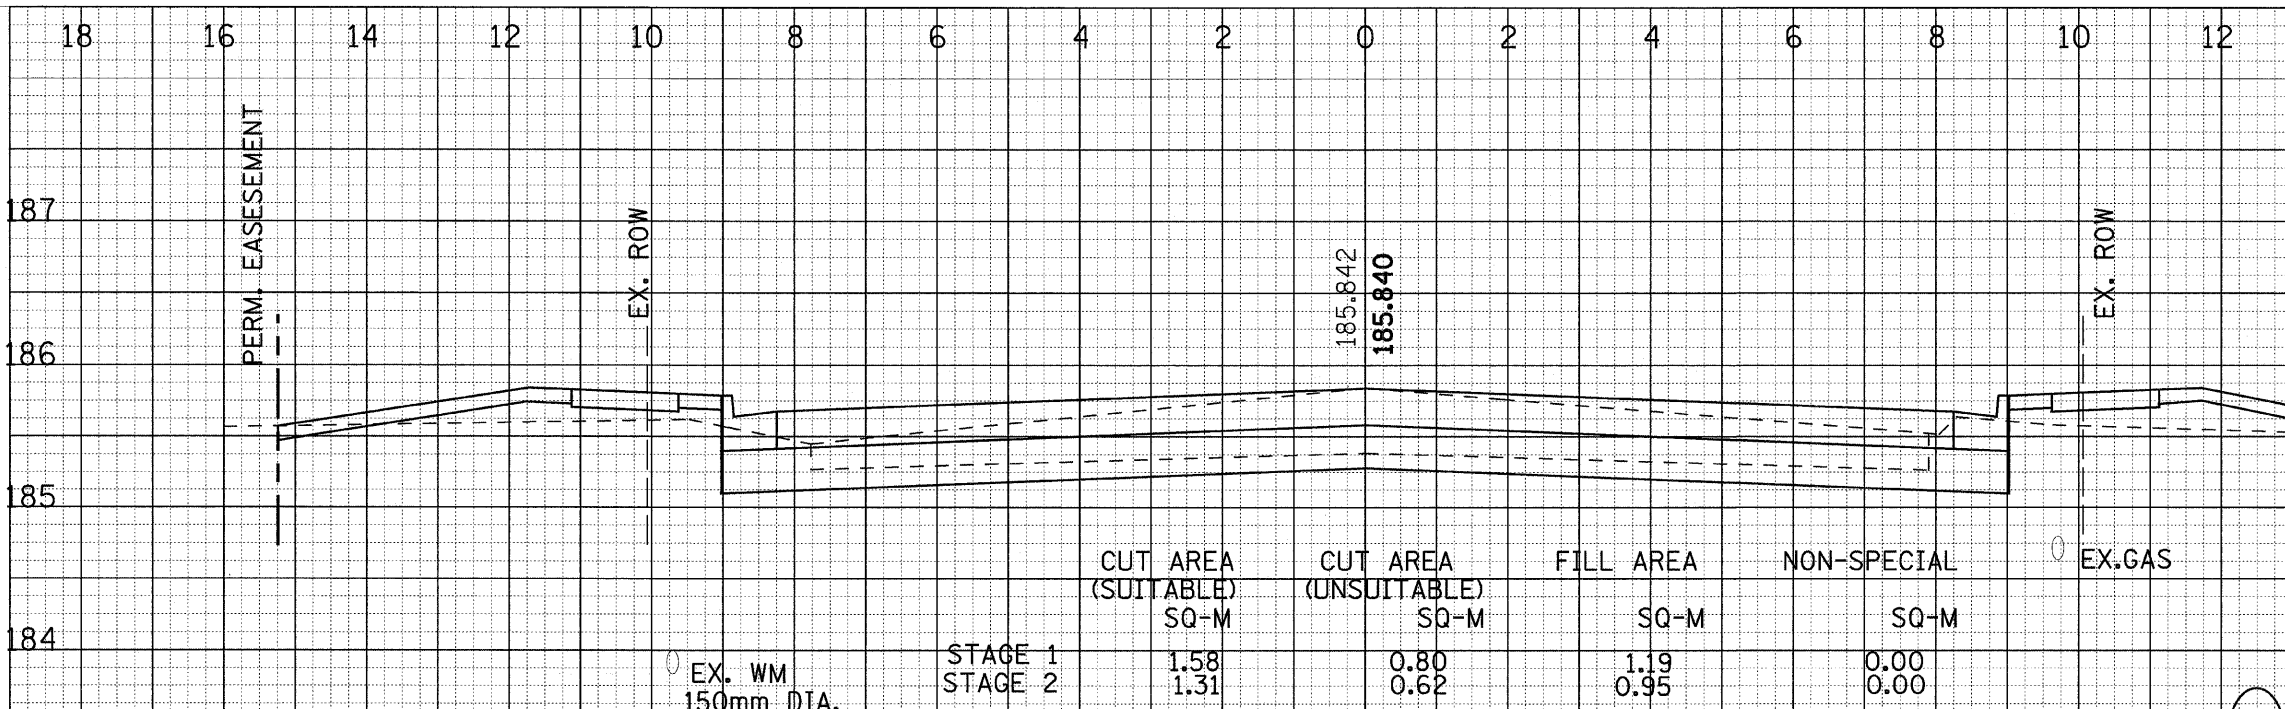


BY: _____ DATE: _____

ORIGINAL SURVEY PLOTTED DATE: _____

NOTE BOOK NO.: _____

AREAS CHECKED: _____

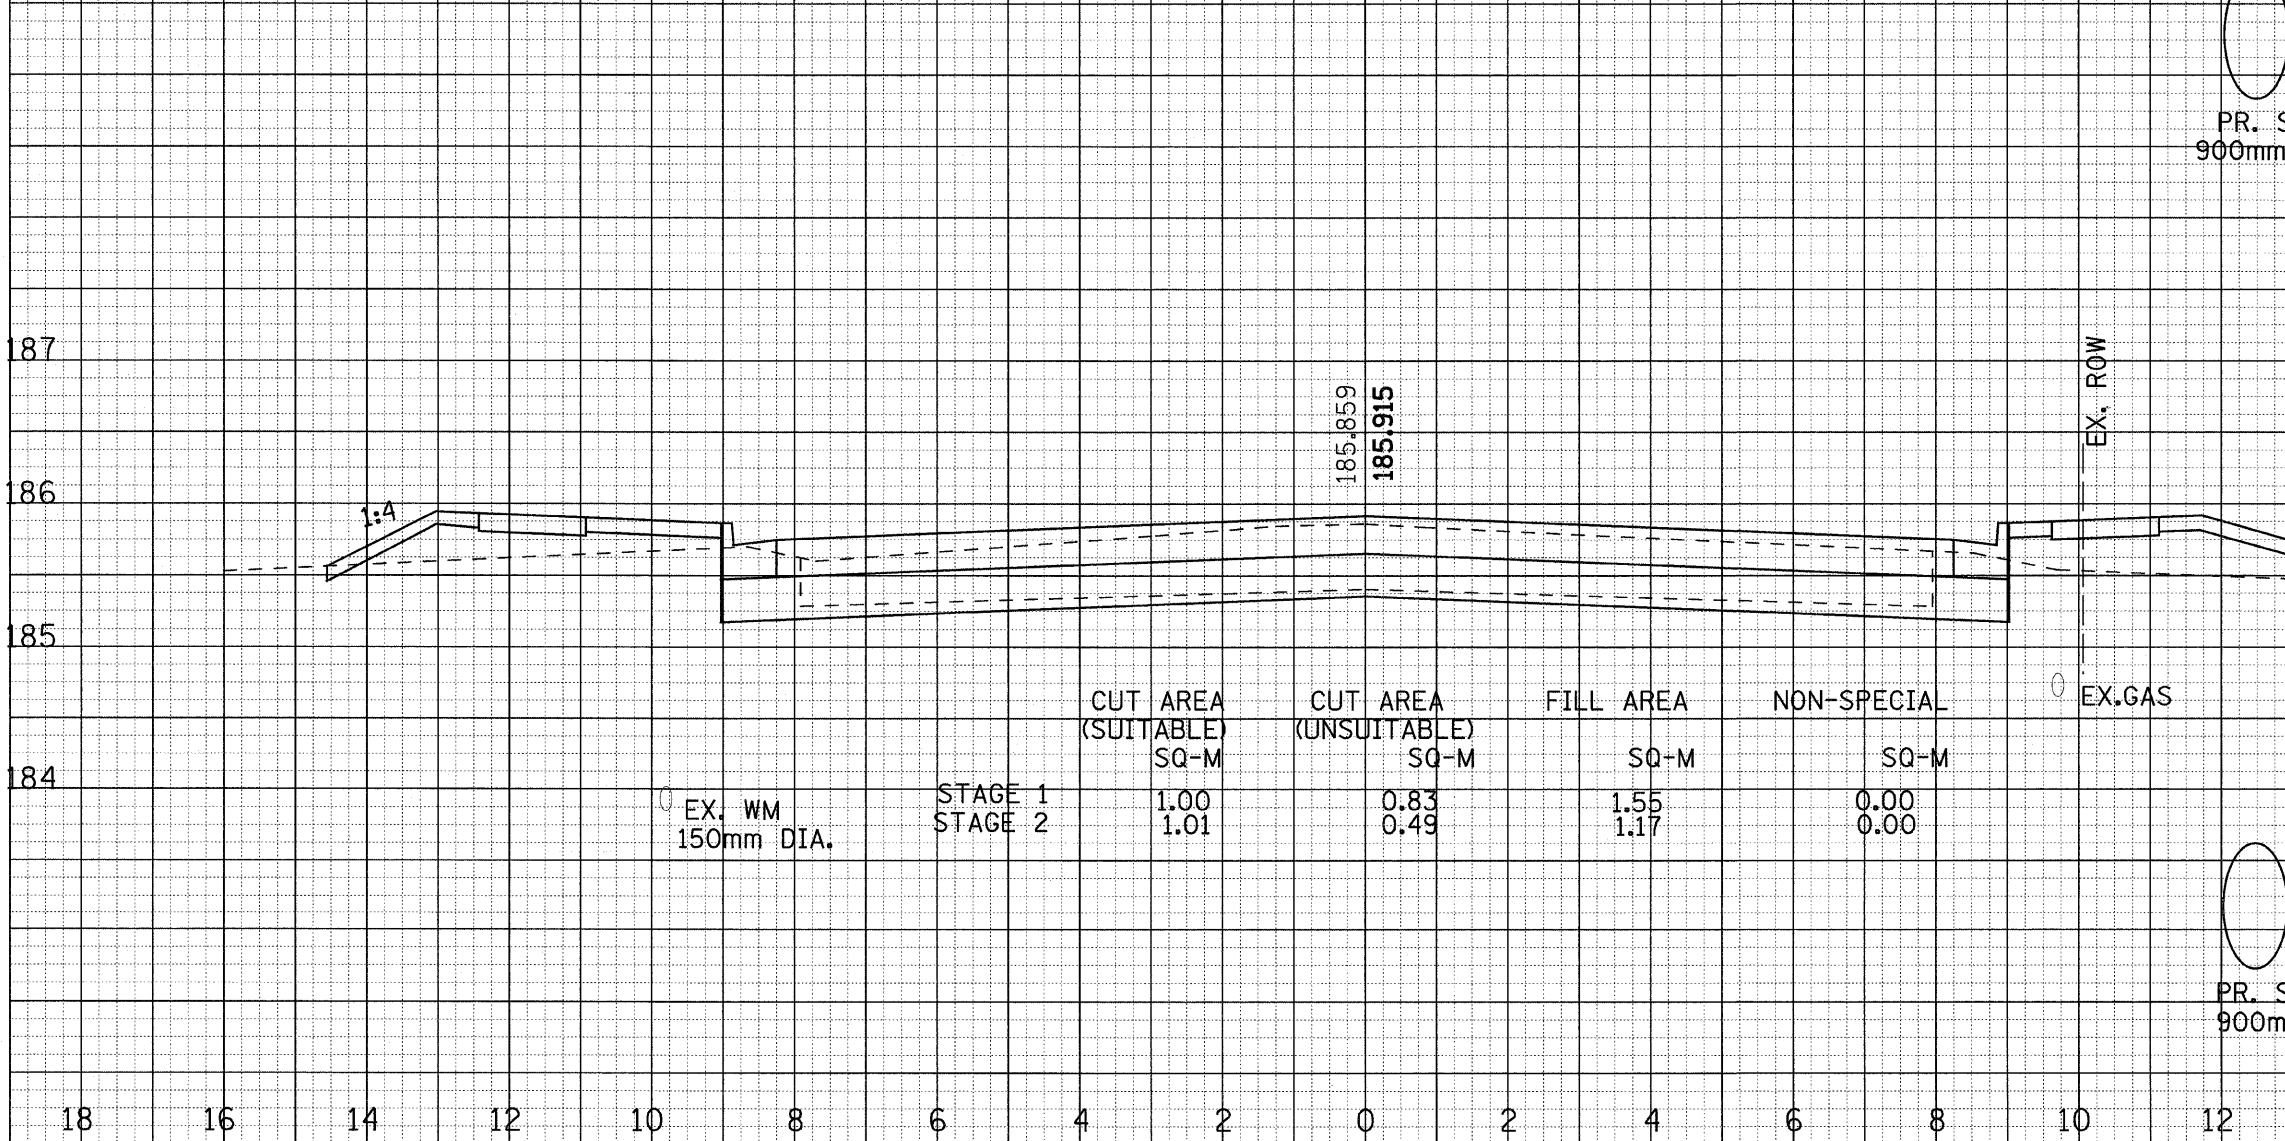

CROSS SECTIONS - US ROUTE 6