


F.A.P. RTE.	SECTION	COUNTY	TOTAL SHEETS	SHEET NO.
351	3277R	COOK	541	428
STA.		TO STA.		
FED. ROAD DIST. NO.		ILLINOIS FED. AID PROJECT		
CONTRACT NO. 60774				

FINAL SURVEY	SURVEYED	DATE
NOTE BOOK NO.	PLOTTED	
	DATE	
	BY	
	AREAS CHECKED	

ORIGINAL SURVEY	SURVEYED	DATE
NOTE BOOK NO.	PLOTTED	
	DATE	
	BY	
	AREAS CHECKED	

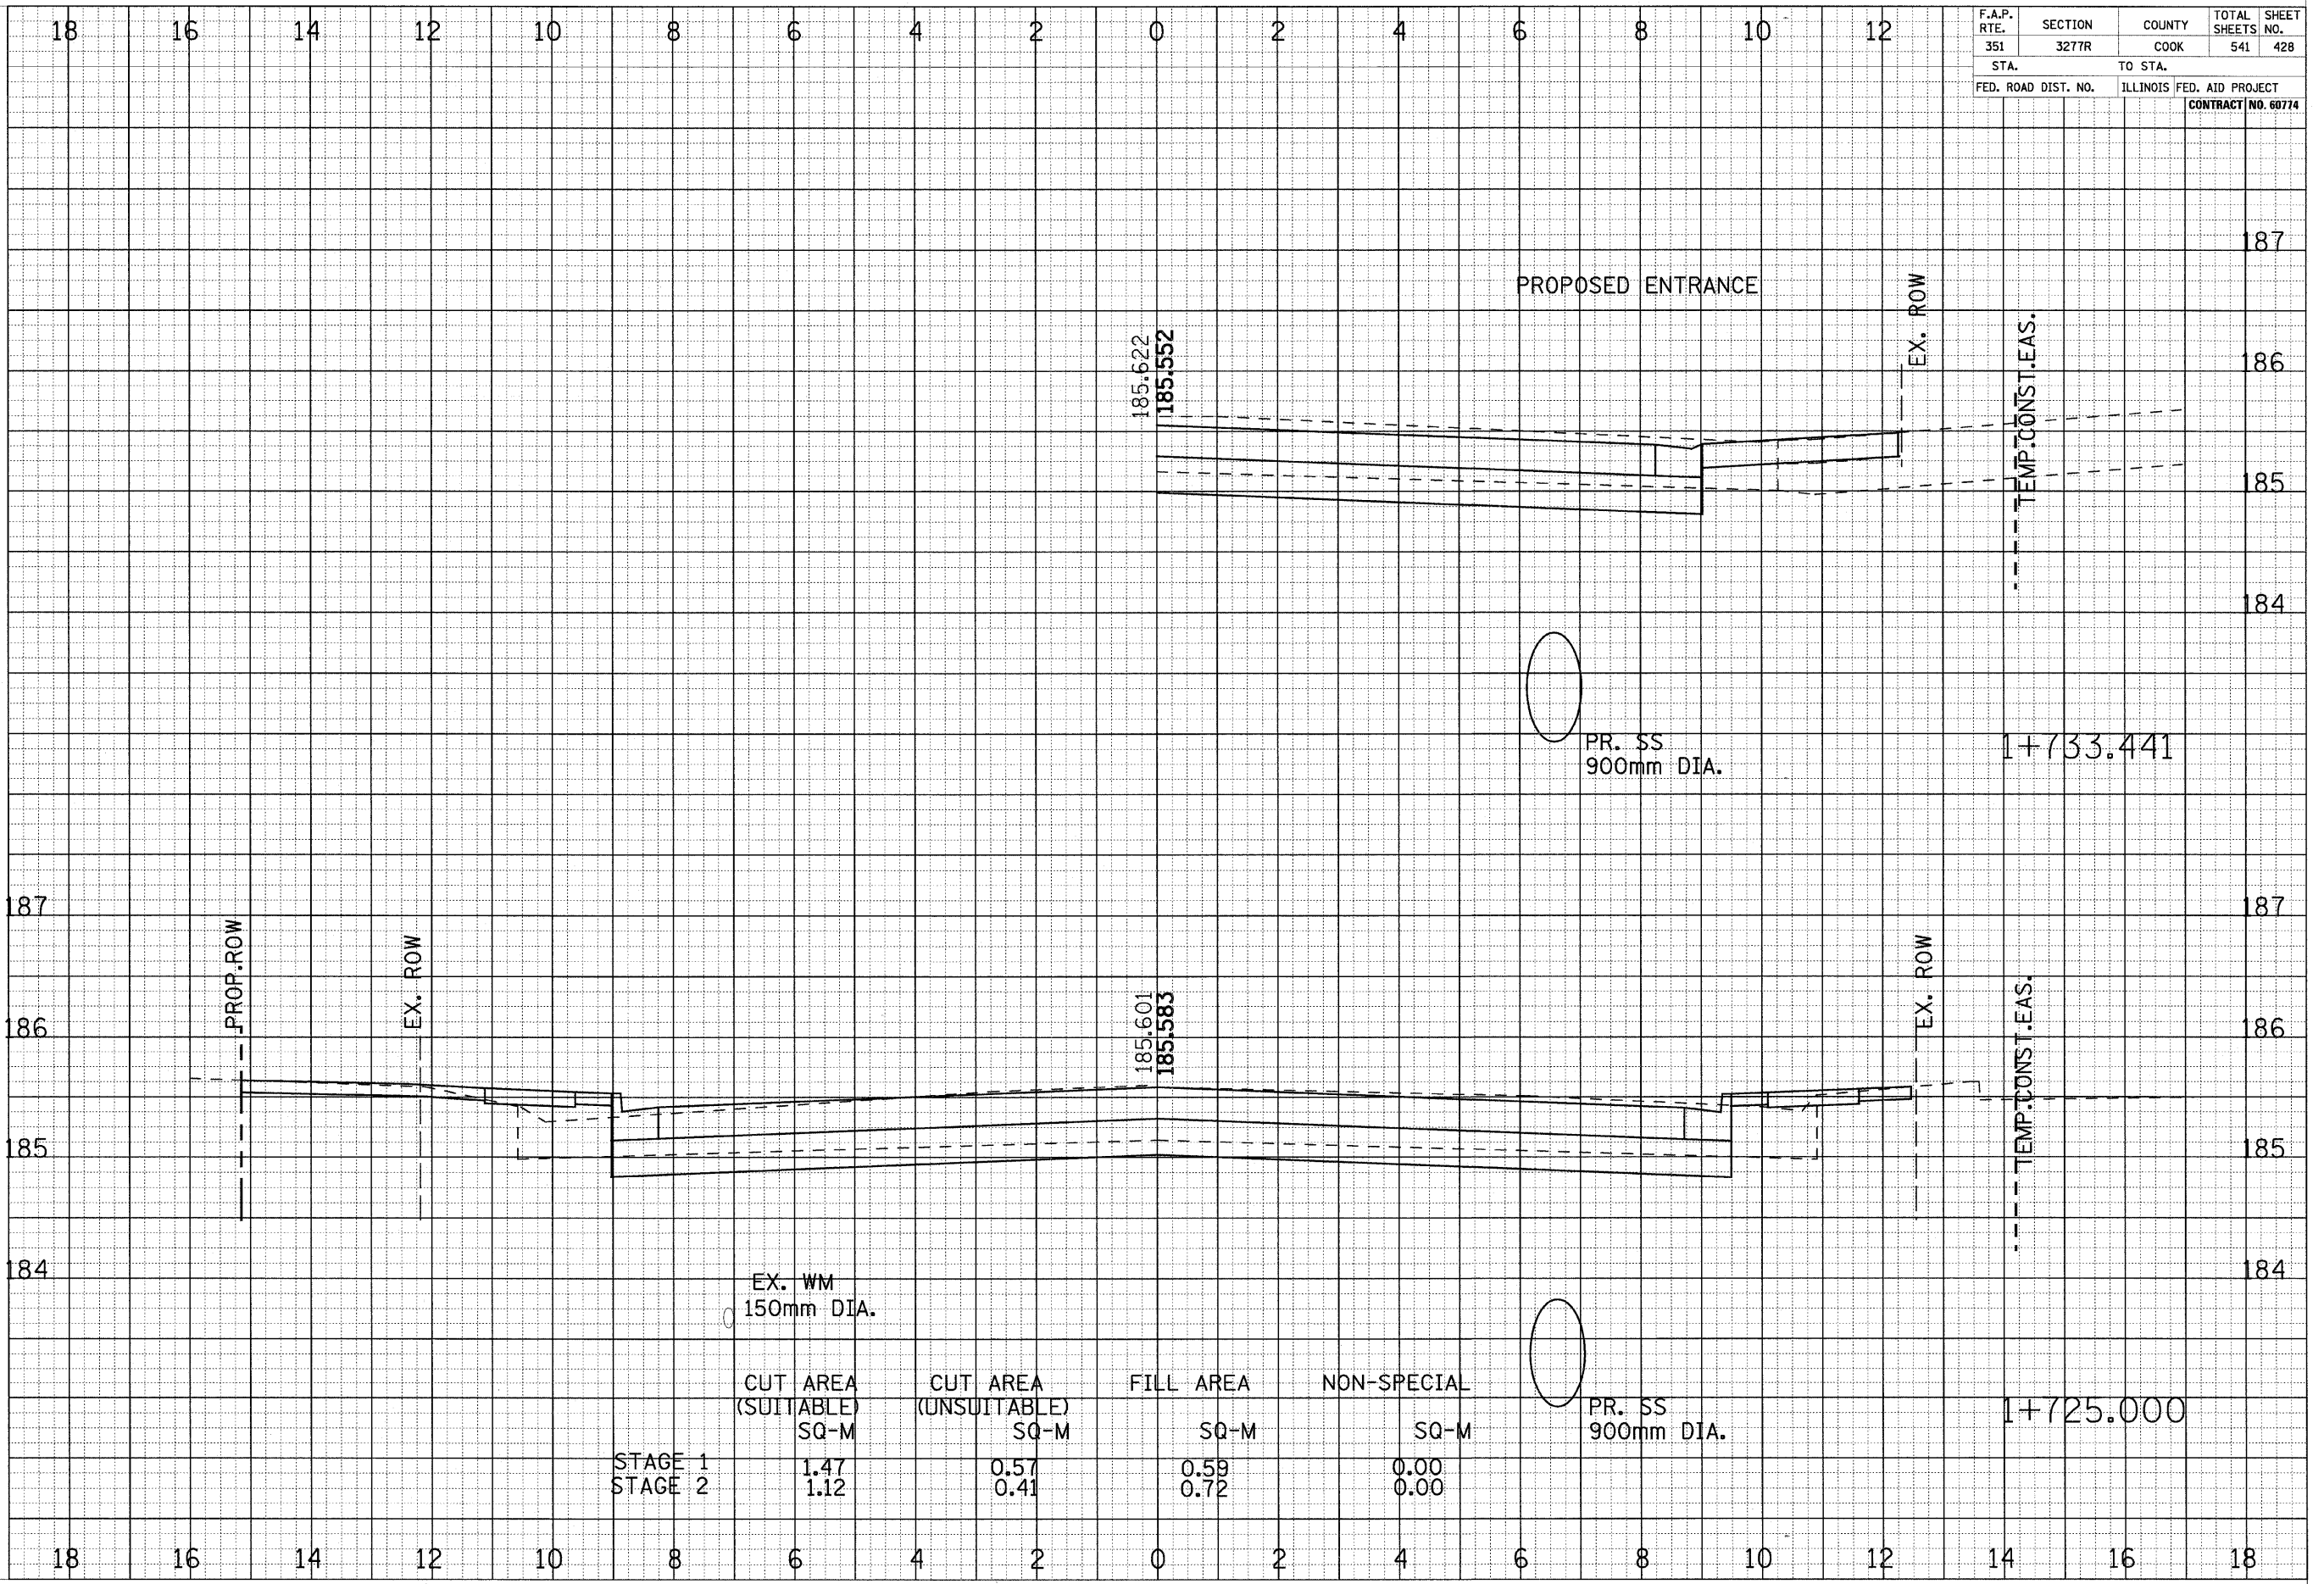

	CUT AREA (SUITABLE) SQ-M	CUT AREA (UNSUITABLE) SQ-M	FILL AREA SQ-M	NON-SPECIAL SQ-M
STAGE 1	1.47	0.57	0.59	0.00
STAGE 2	1.12	0.41	0.72	0.00

CROSS SECTIONS - US ROUTE 6