

F.A.P. RTE.	SECTION	COUNTY	TOTAL SHEETS	SHEET NO.
351	3277R	COOK	541	444
STA.		TO STA.		
FED. ROAD DIST. NO.		ILLINOIS	FED. AID PROJECT	CONTRACT NO. 60774

BY _____ DATE _____

ORIGINAL SURVEY _____

FINAL SURVEY _____

NOTED BY _____

NO. _____

AREAS CHECKED _____

SURVEYED _____

PLOTTED _____

AREAS CHECKED _____

BY _____ DATE _____


ORIGINAL SURVEY _____

FINAL SURVEY _____

NOTED BY _____

NO. _____

AREAS CHECKED _____

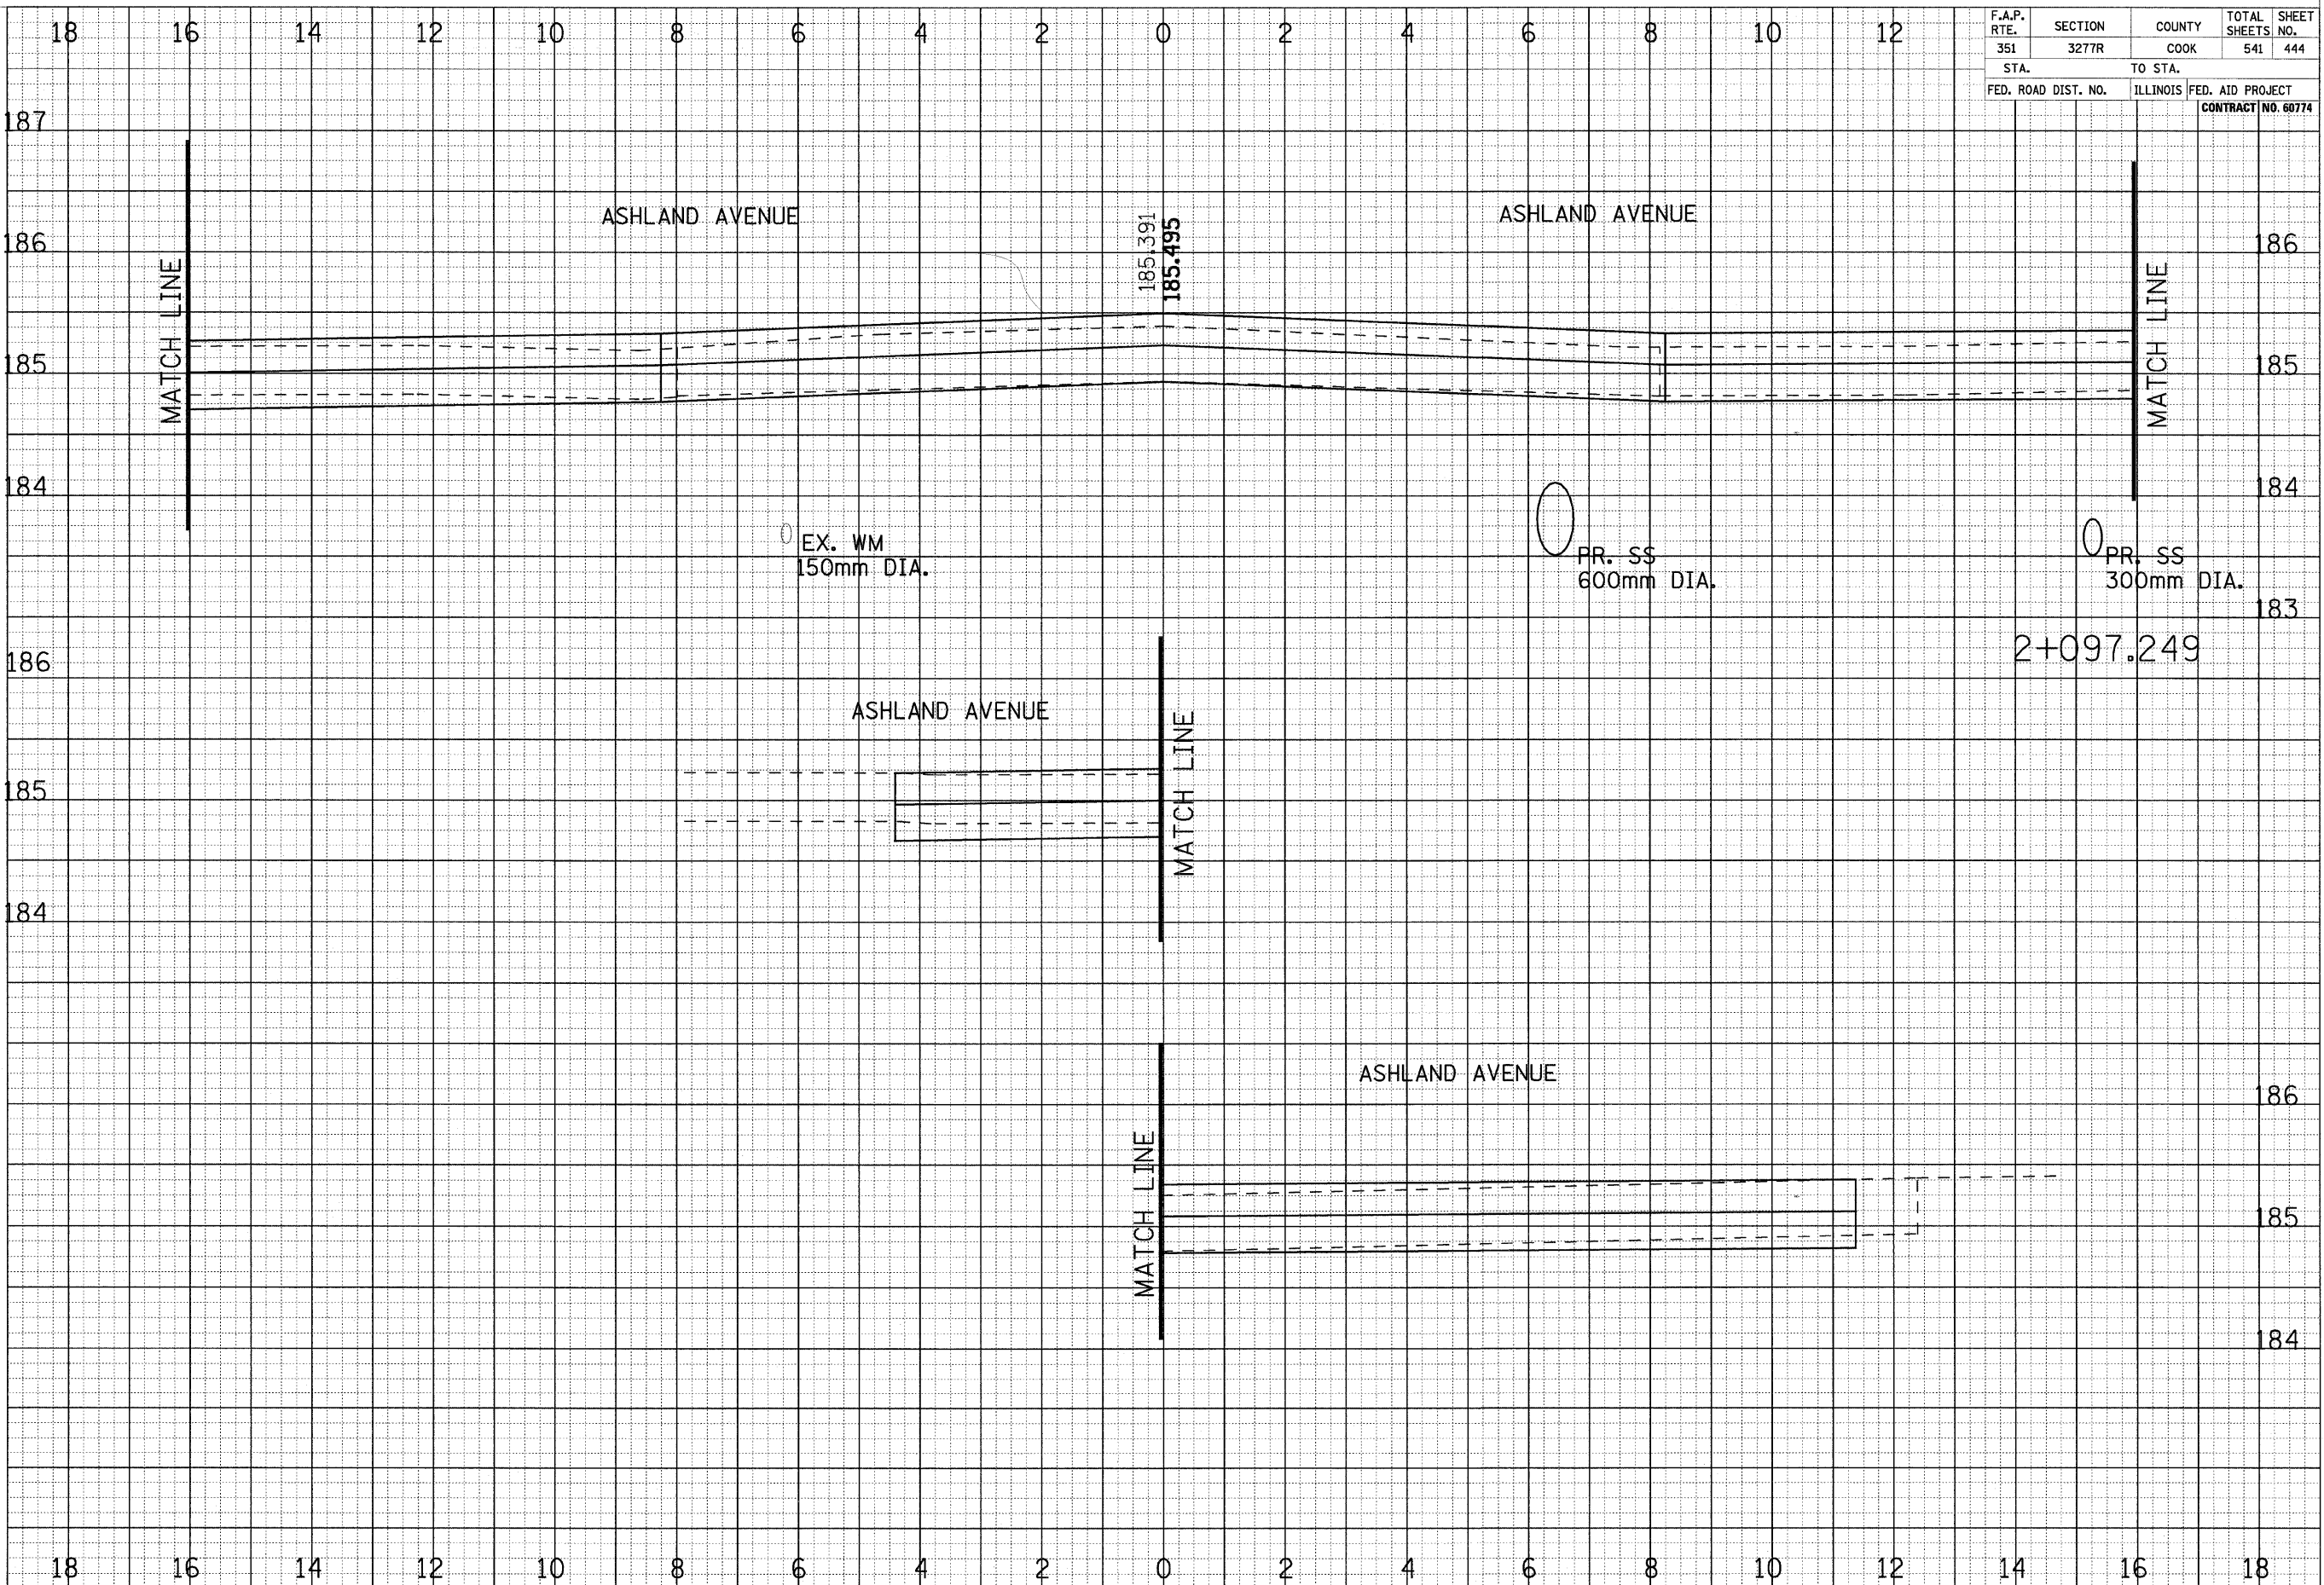

CROSS SECTIONS - US ROUTE 6