


F.A.P. RTE.	SECTION	COUNTY	TOTAL SHEETS	SHEET NO.
351	3277R	COOK	541	446
STA.		TO STA.		
FED. ROAD DIST. NO.		ILLINOIS FED. AID PROJECT		
CONTRACT NO. 60774				

FINAL SURVEY	SURVEYED	DATE
NOTE BOOK	PLOTTED	
NO.	AREAS	
	CHECKED	

ORIGINAL SURVEY	SURVEYED	DATE
NOTE BOOK	PLOTTED	
NO.	AREAS	
	CHECKED	

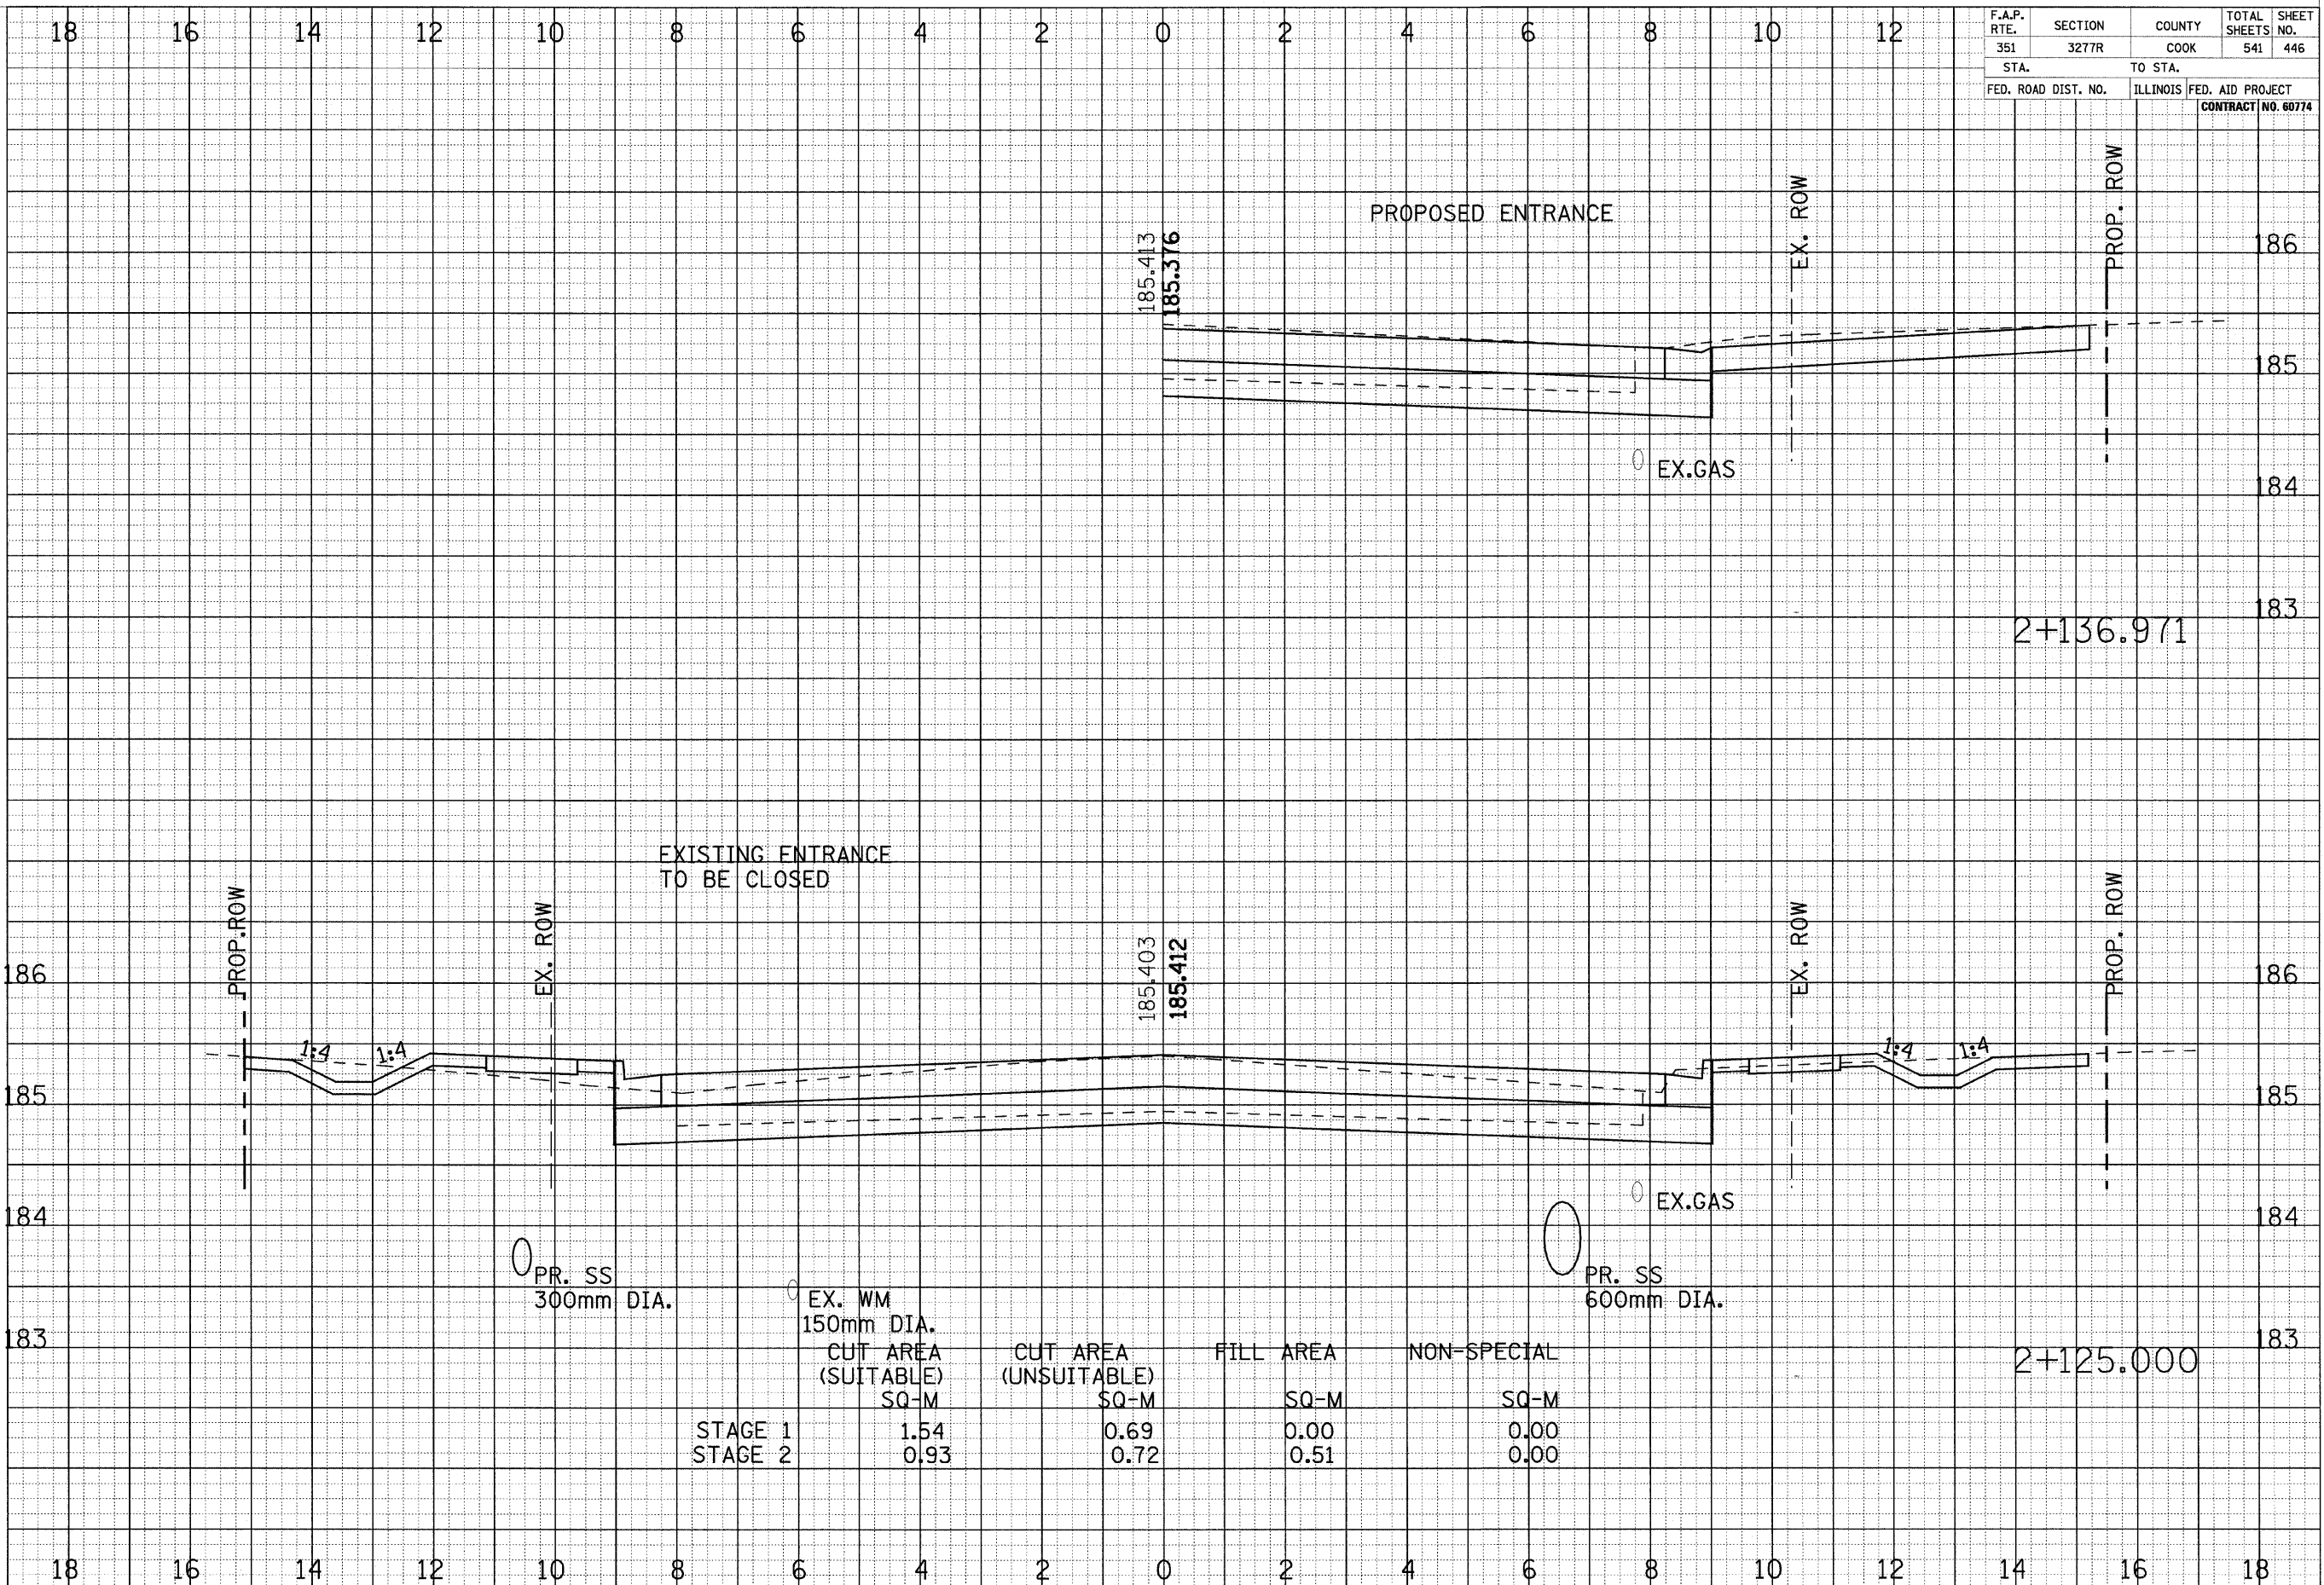

	CUT AREA (SUITABLE) SQ-M	CUT AREA (UNSUITABLE) SQ-M	FILL AREA SQ-M	NON-SPECIAL SQ-M
STAGE 1	1.54	0.69	0.00	0.00
STAGE 2	0.93	0.72	0.51	0.00

CROSS SECTIONS - US ROUTE 6