

F.A.P. RTE.	SECTION	COUNTY	TOTAL SHEETS	SHEET NO.
351	3277R	COOK	541	449
STA.		TO STA.		
FED. ROAD DIST. NO.		ILLINOIS FED. AID PROJECT		
CONTRACT NO. 60774				

DATE _____ BY _____

FINAL SURVEY _____ SURVEYED _____

NOTE BOOK _____ PLOTTED _____


NO. _____ AREAS CHECKED _____

DATE _____ BY _____

ORIGINAL SURVEY _____ SURVEYED _____

NOTE BOOK _____ PLOTTED _____

NO. _____ AREAS CHECKED _____

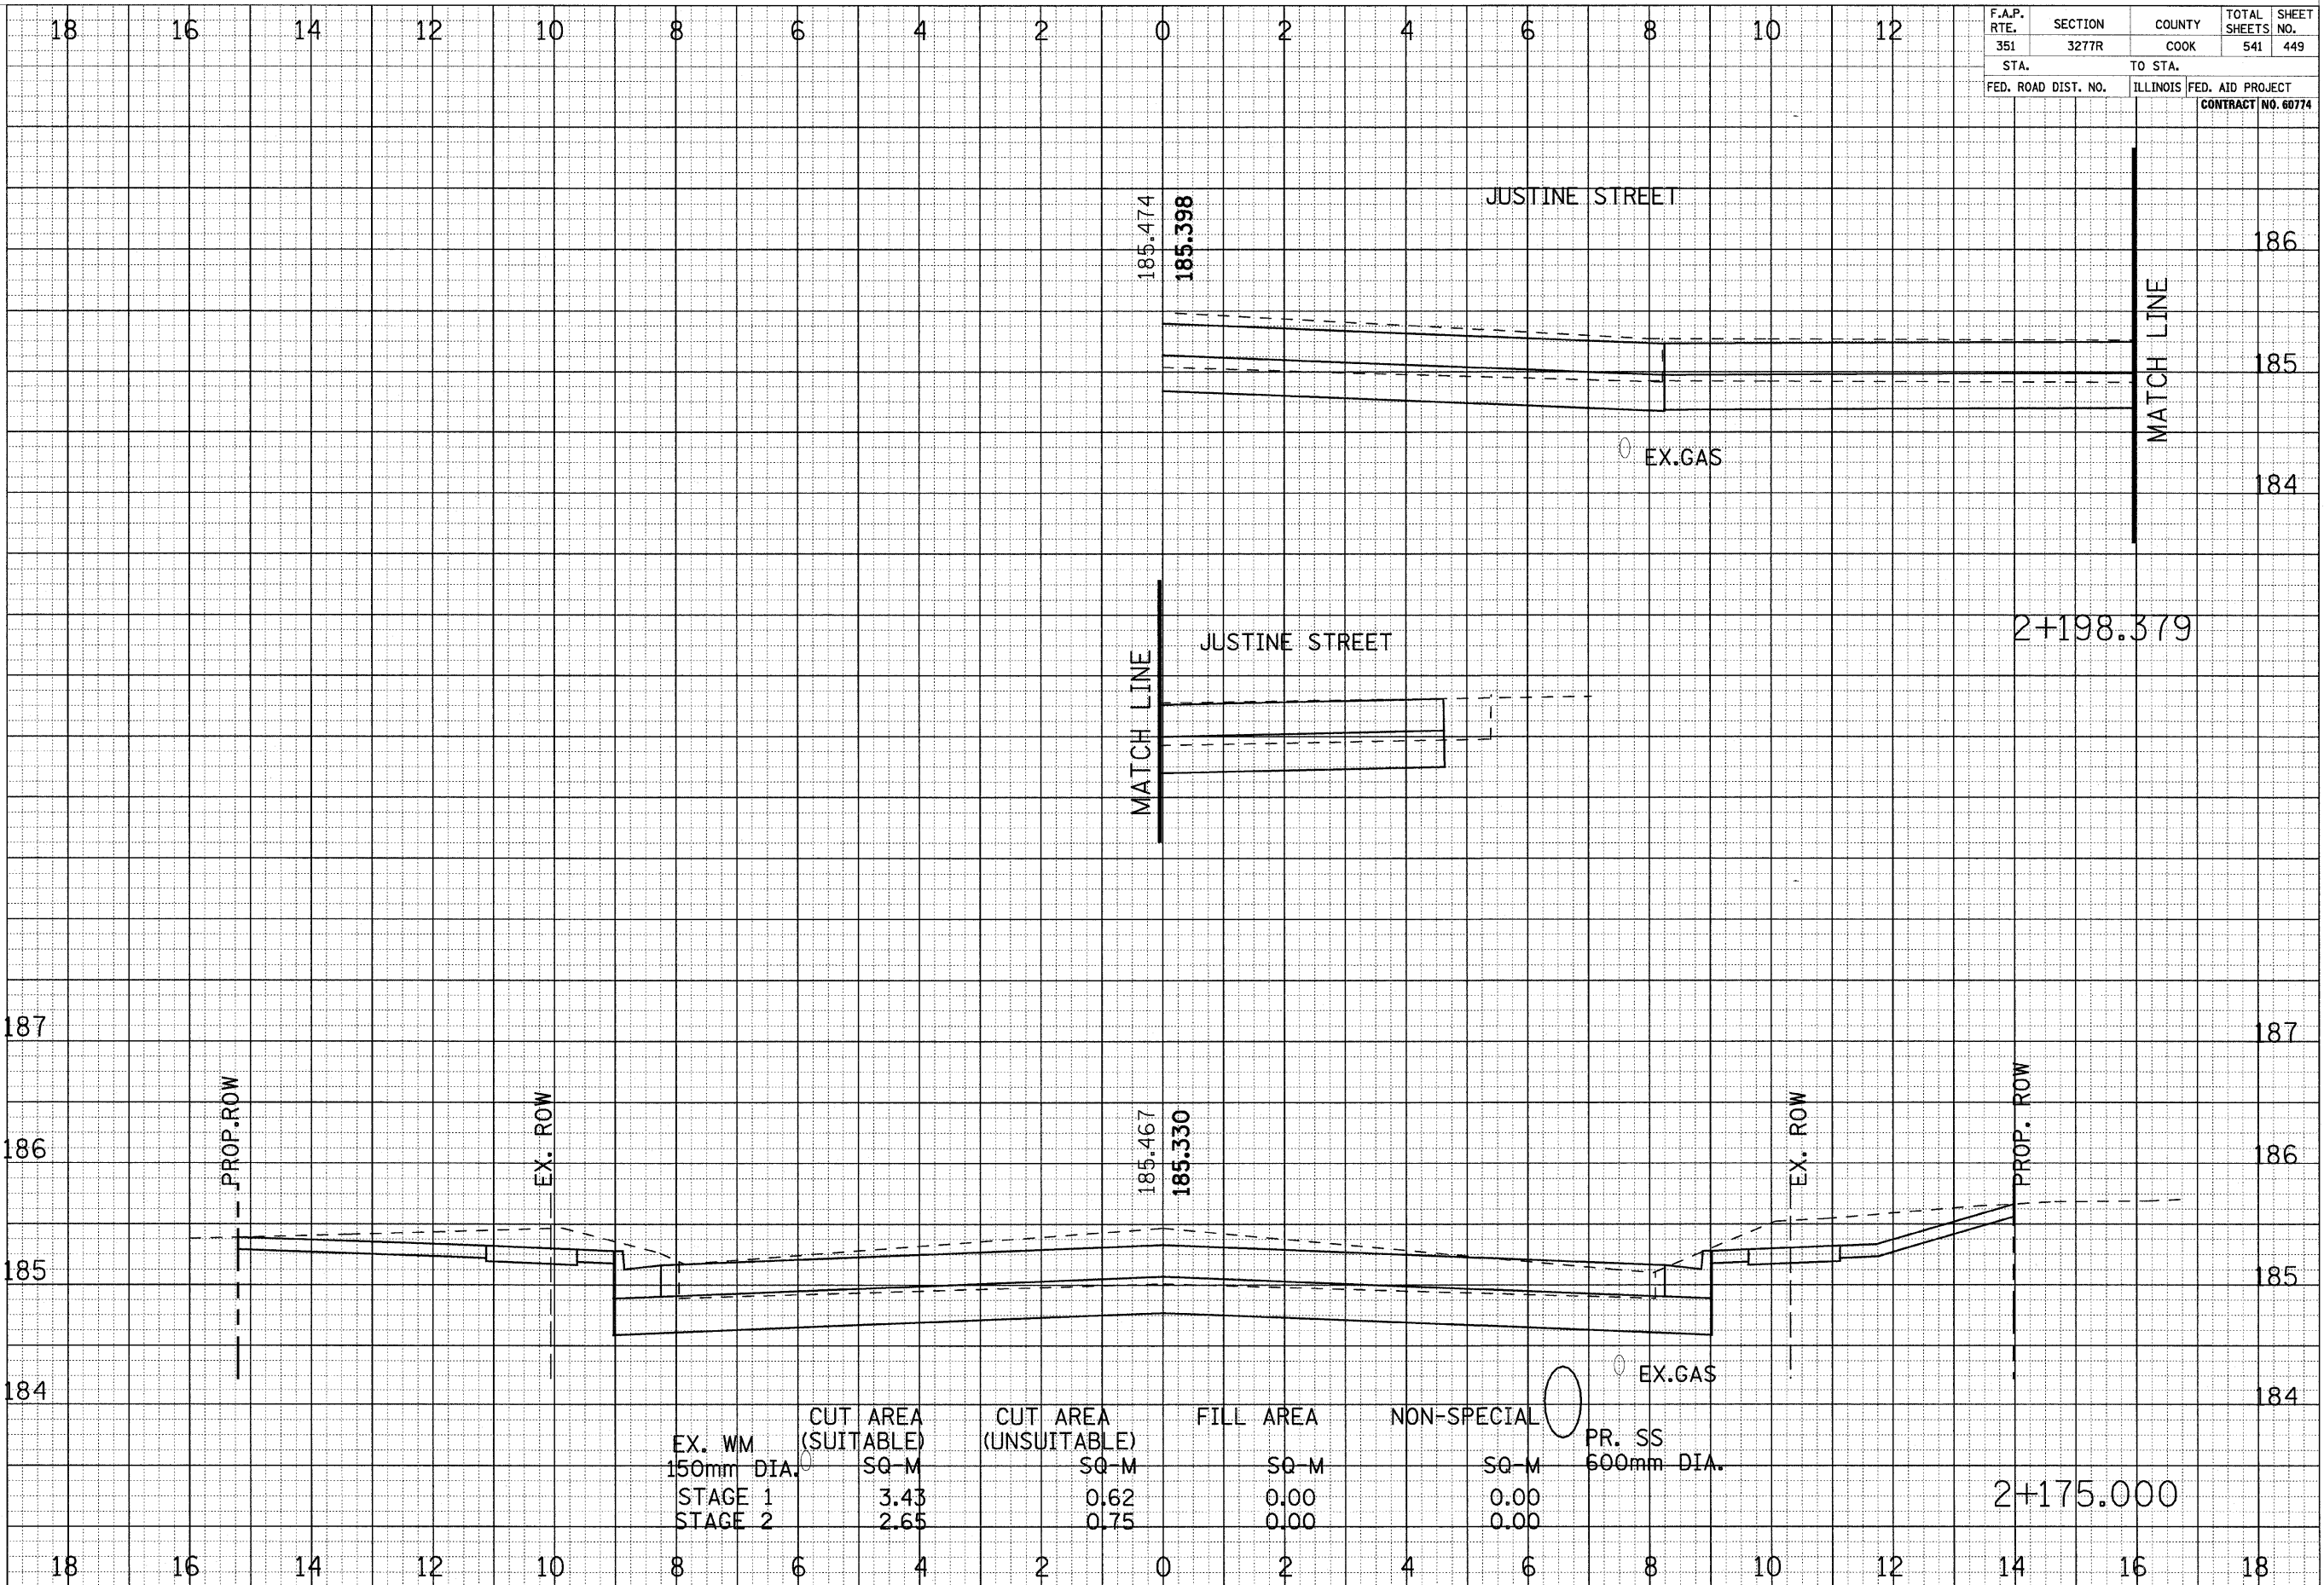

EX. WM	CUT AREA (SUITABLE)	CUT AREA (UNSUITABLE)	FILL AREA	NON-SPECIAL	PR. SS
150mm DIA.	SQ-M	SQ-M	SQ-M	SQ-M	600mm DIA.
STAGE 1	3.43	0.62	0.00	0.00	
STAGE 2	2.65	0.75	0.00	0.00	

CROSS SECTIONS - US ROUTE 6