


FINISHED SURVEY NO. \_\_\_\_\_  
 SURVEY DATE \_\_\_\_\_  
 PLOTTED TEMPLATE AREAS CHECKED \_\_\_\_\_  
 NO. \_\_\_\_\_

ORIGINAL SURVEY NO. \_\_\_\_\_  
 SURVEY DATE \_\_\_\_\_  
 PLOTTED TEMPLATE AREAS CHECKED \_\_\_\_\_  
 NO. \_\_\_\_\_

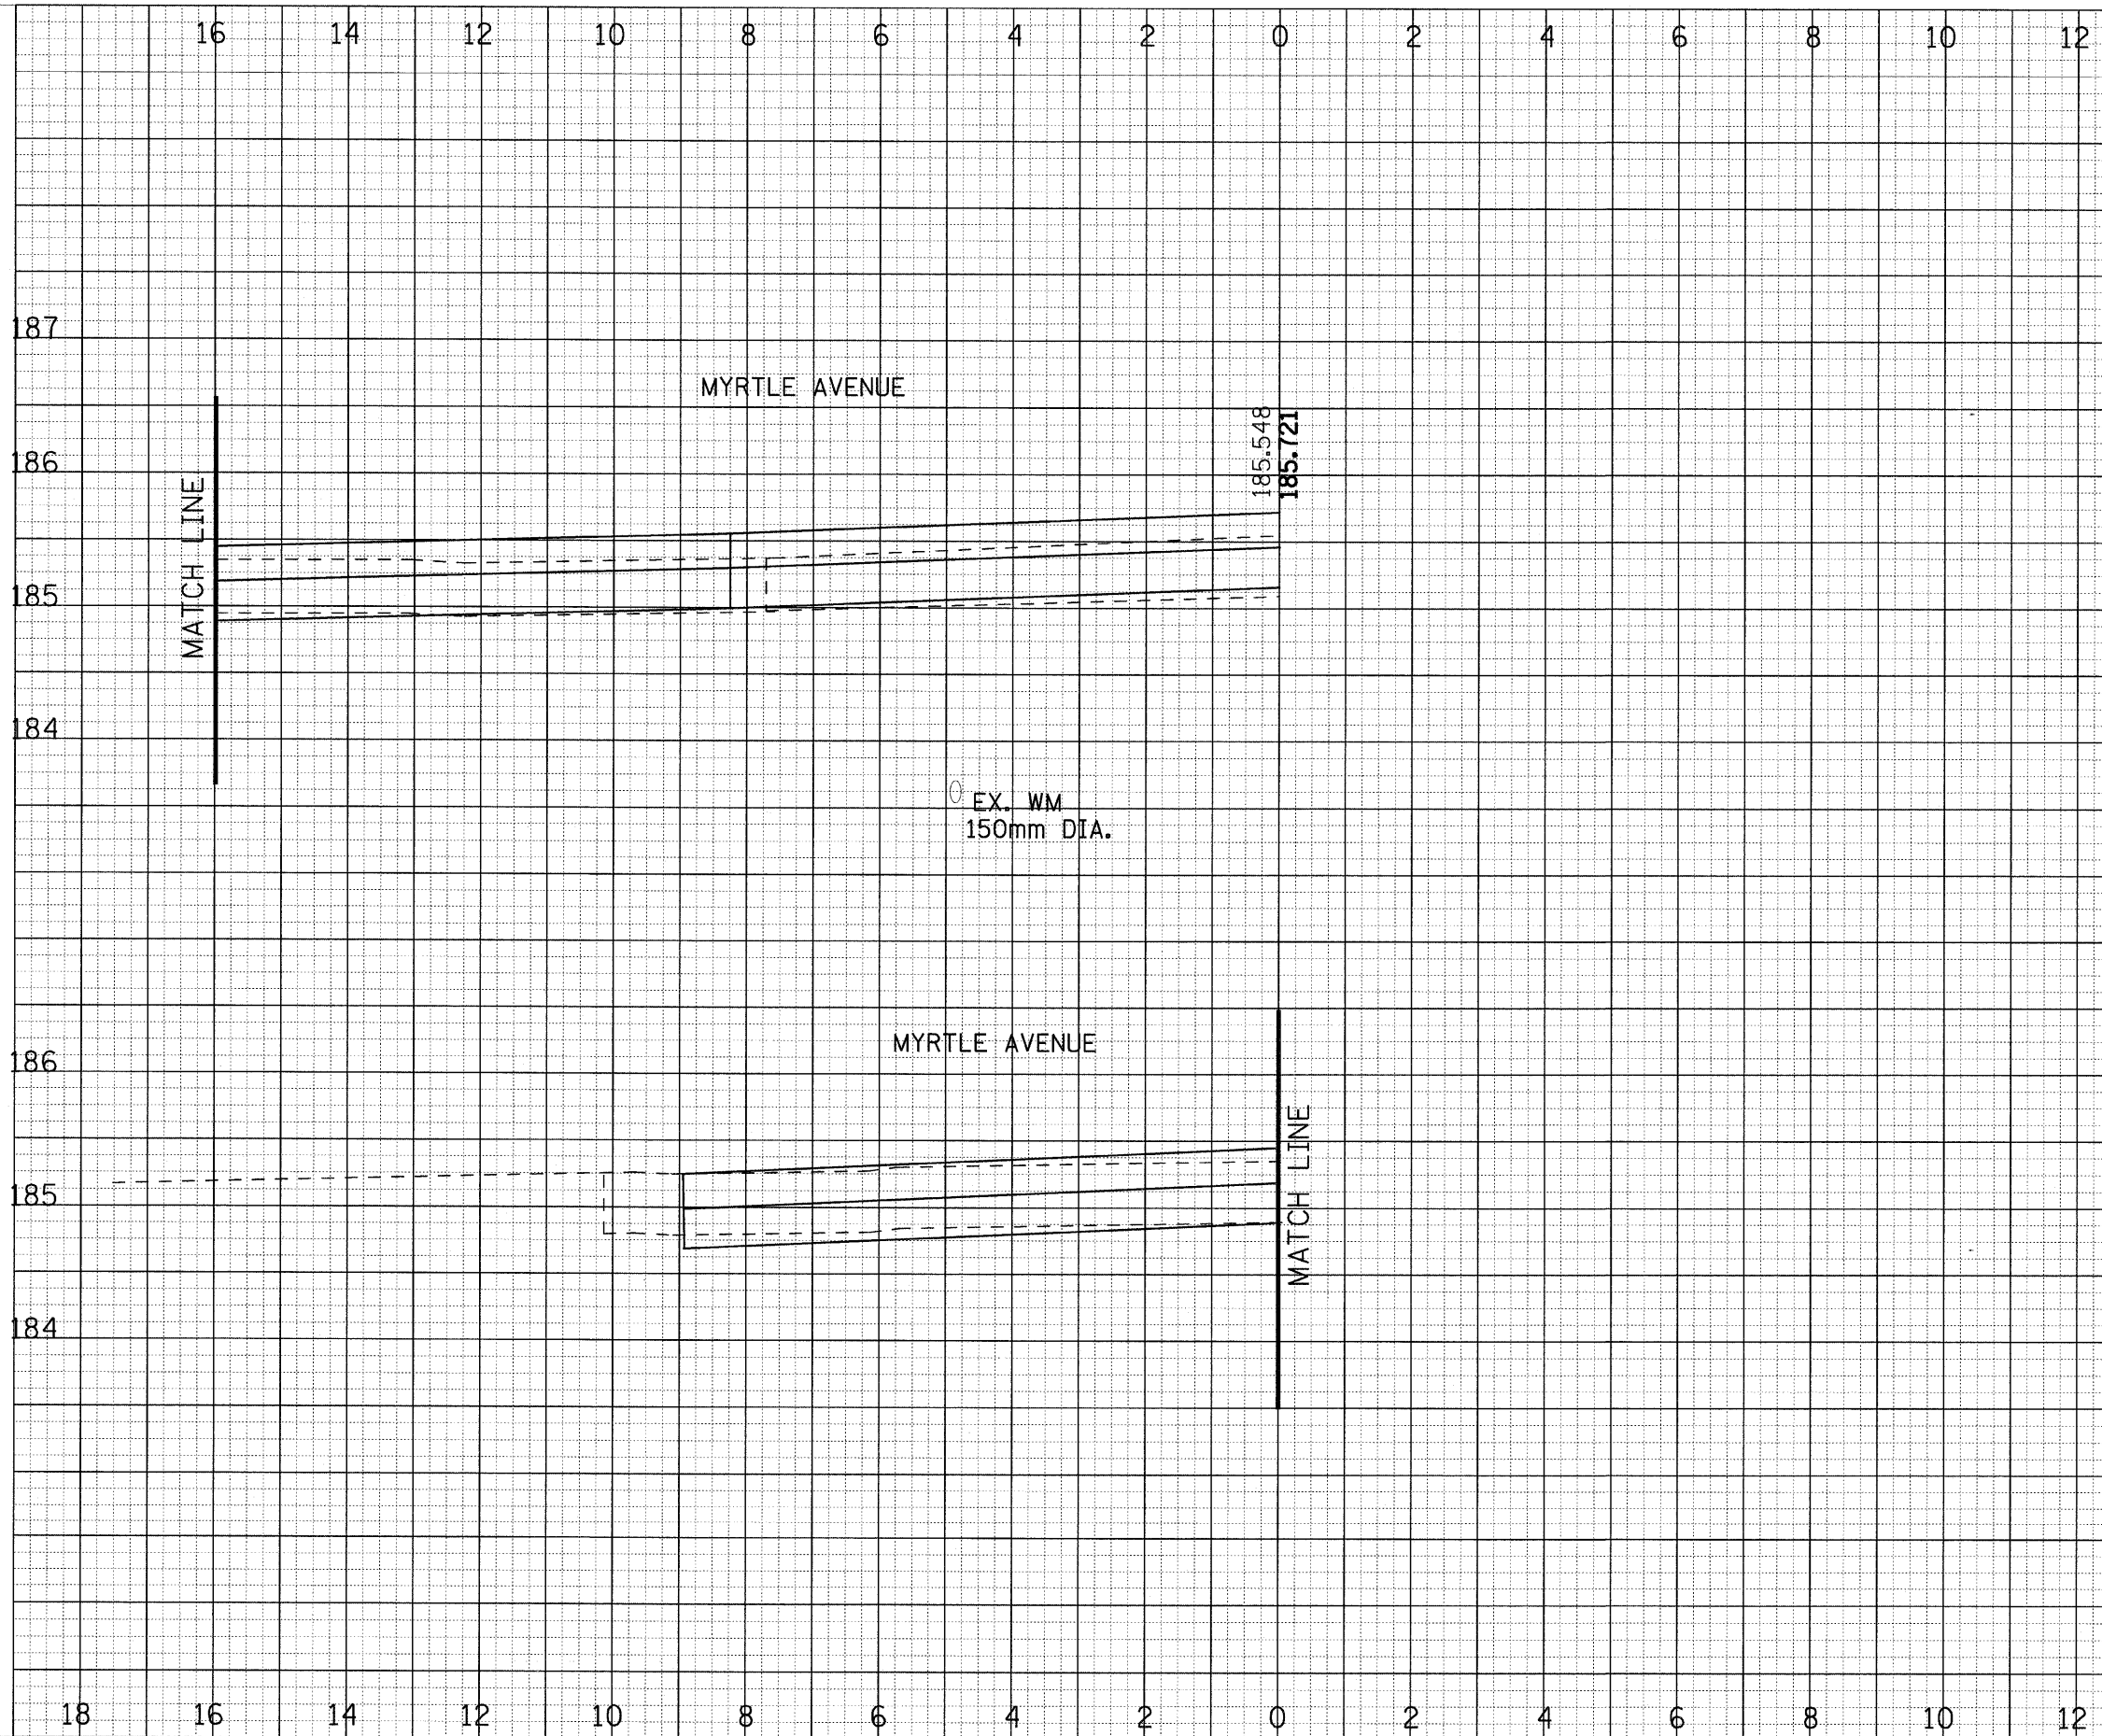

F.A.P. RTE.	SECTION	COUNTY	TOTAL SHEETS NO.
351	3277R	COOK	541 458
STA.	TO STA.		
FED. ROAD DIST. NO.	ILLINOIS	FED. AID PROJECT	CONTRACT NO. 60774