


F.A.P. RTE.	SECTION	COUNTY	TOTAL SHEETS NO.
351	3277R	COOK	541 461
STA.		TO STA.	
FED. ROAD DIST. NO.		ILLINOIS FED. AID PROJECT	
CONTRACT NO. 60774			

FINISHED SURVEY PLOTTED
 NOTE BOOK TEMPLATE AREAS CHECKED
 BY: _____ DATE: _____
 ORIGINAL SURVEY PLOTTED
 NOTE BOOK TEMPLATE AREAS CHECKED
 BY: _____ DATE: _____

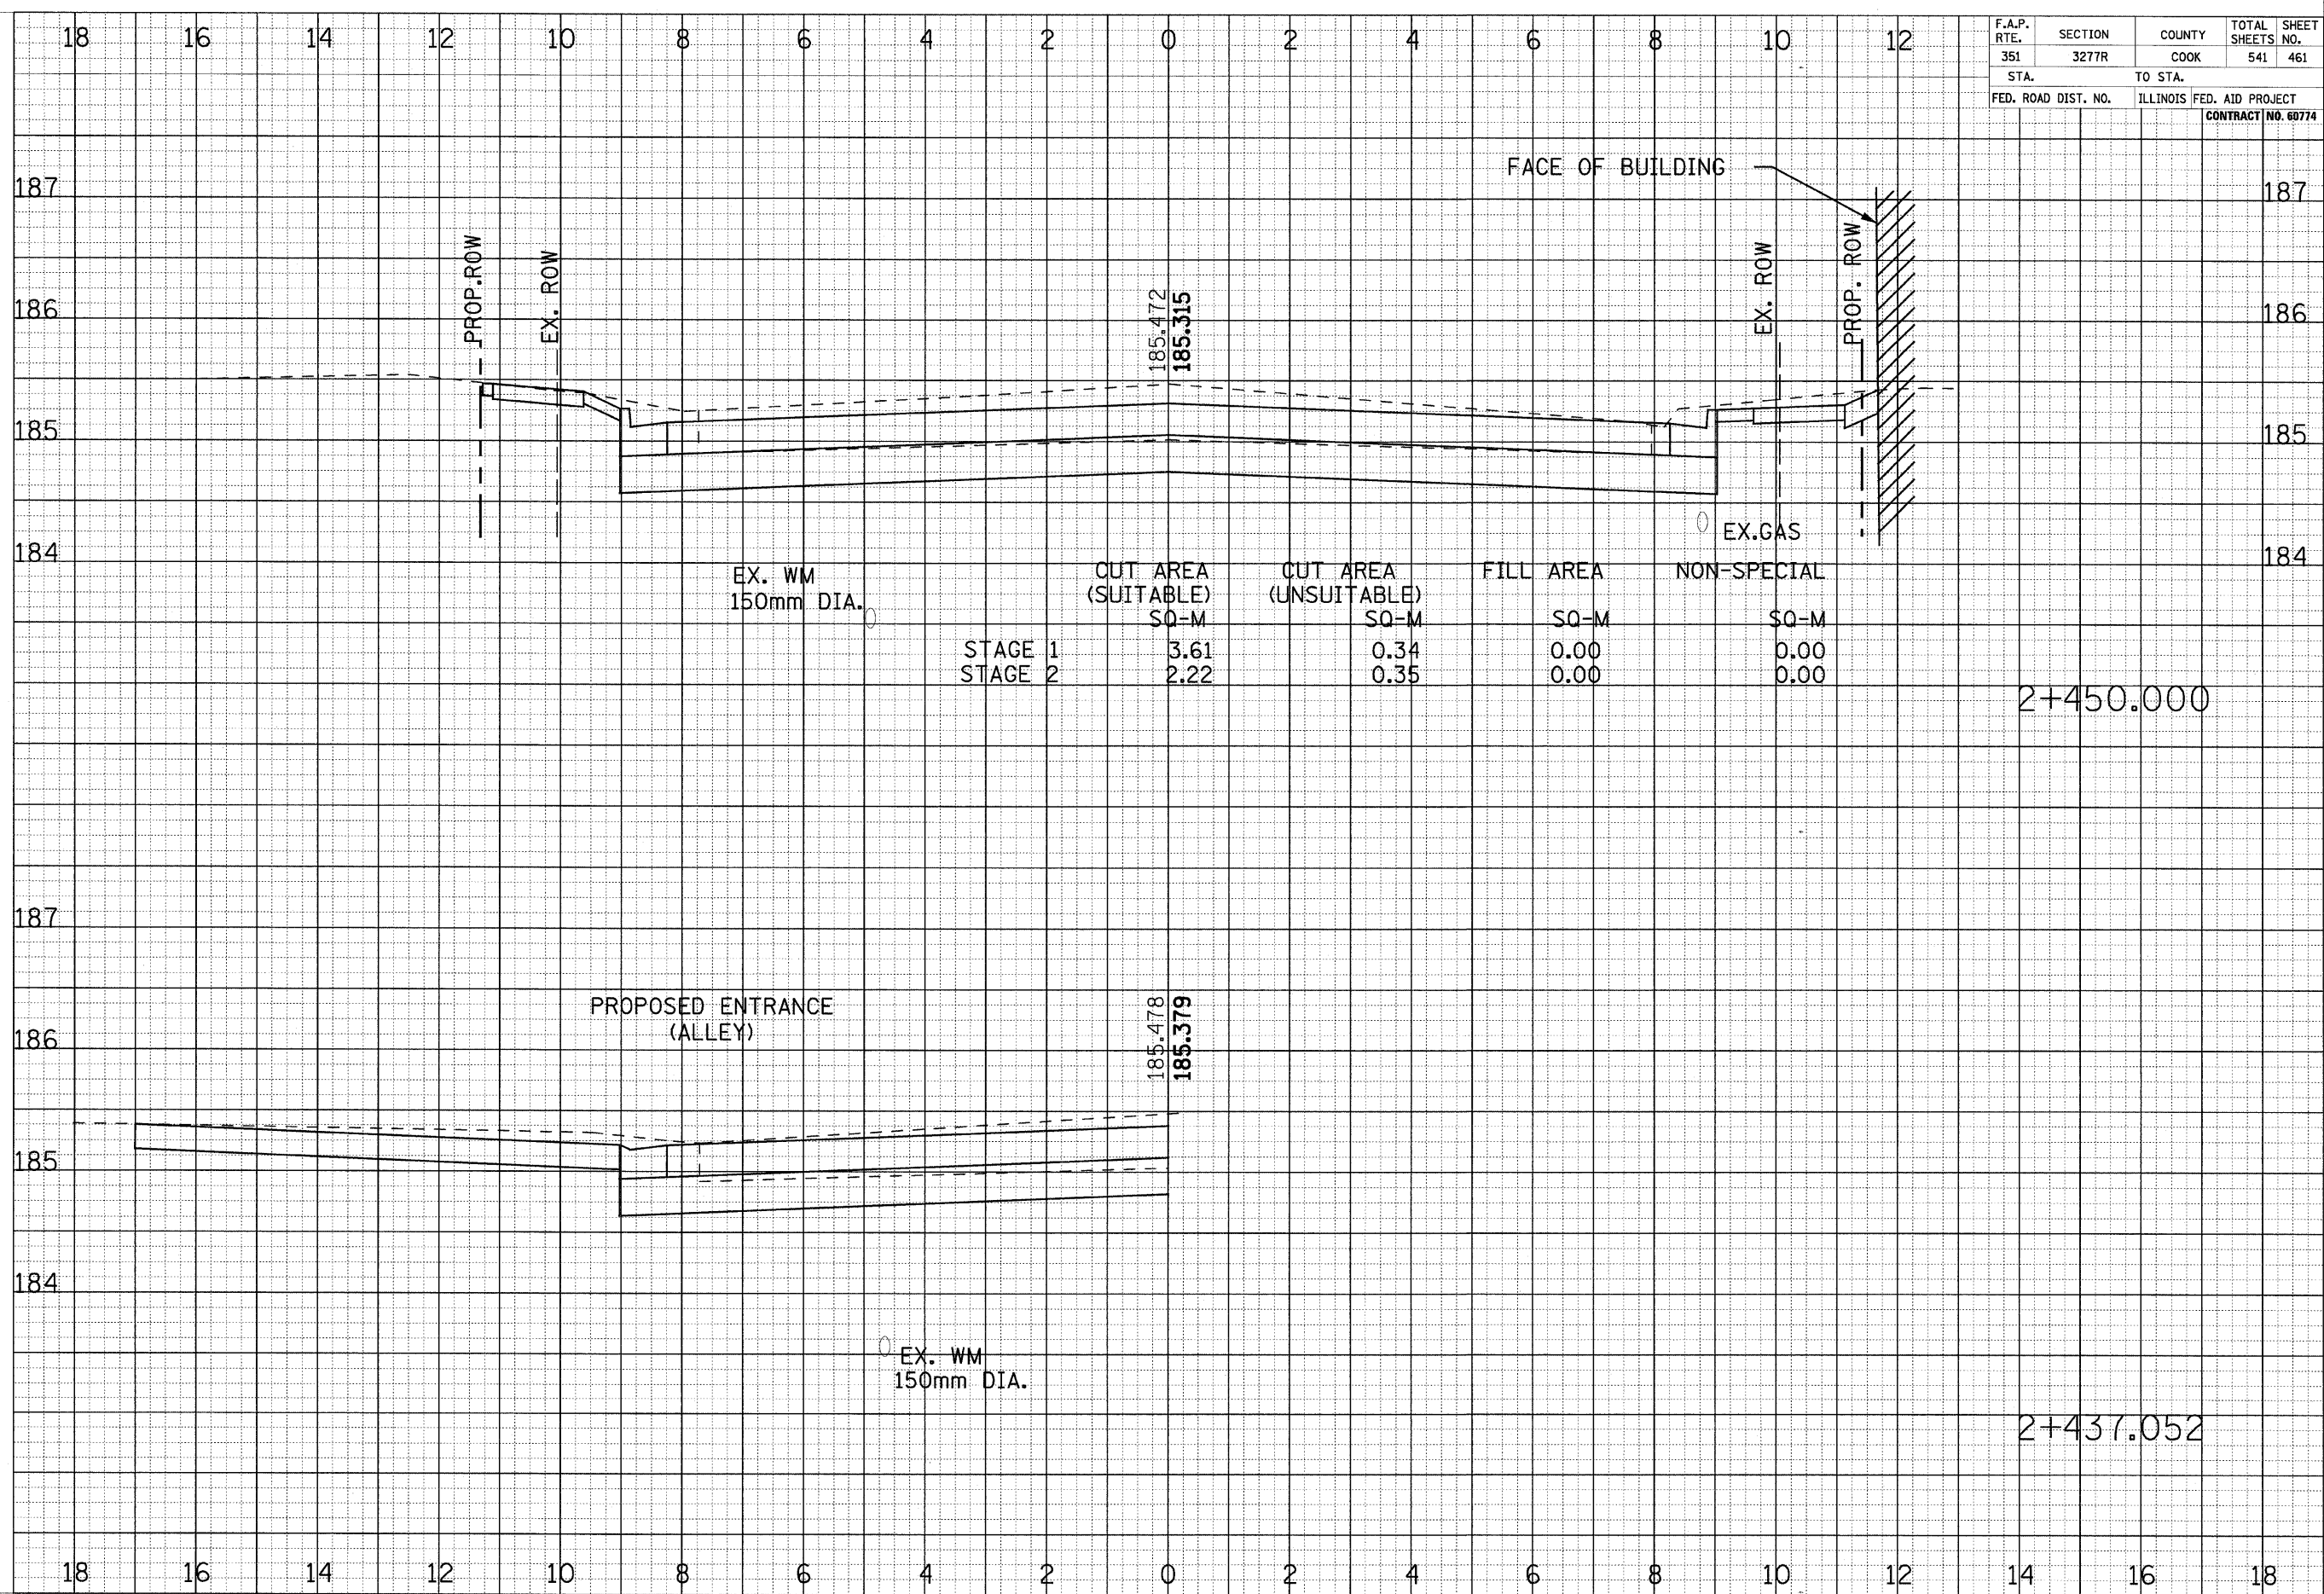

	EX. WM 150mm DIA.	CUT AREA (SUITABLE) SQ-M	CUT AREA (UNSUITABLE) SQ-M	FILL AREA SQ-M	NON-SPECIAL SQ-M
STAGE 1		3.61	0.34	0.00	0.00
STAGE 2		2.22	0.35	0.00	0.00

2+450.000

2+437.052