


F.A.P. RTE.	SECTION	COUNTY	TOTAL SHEETS	SHEET NO.
351	3277R	COOK	541	465
STA.		TO STA.		
FED. ROAD DIST. NO.	ILLINOIS	FED. AID PROJECT	CONTRACT NO. 60774	

FINAL SURVEY PLOTTED BY DATE
 NOTE BOOK NO. AREAS CHECKED

ORIGINAL SURVEY PLOTTED BY DATE
 NOTE BOOK NO. AREAS CHECKED

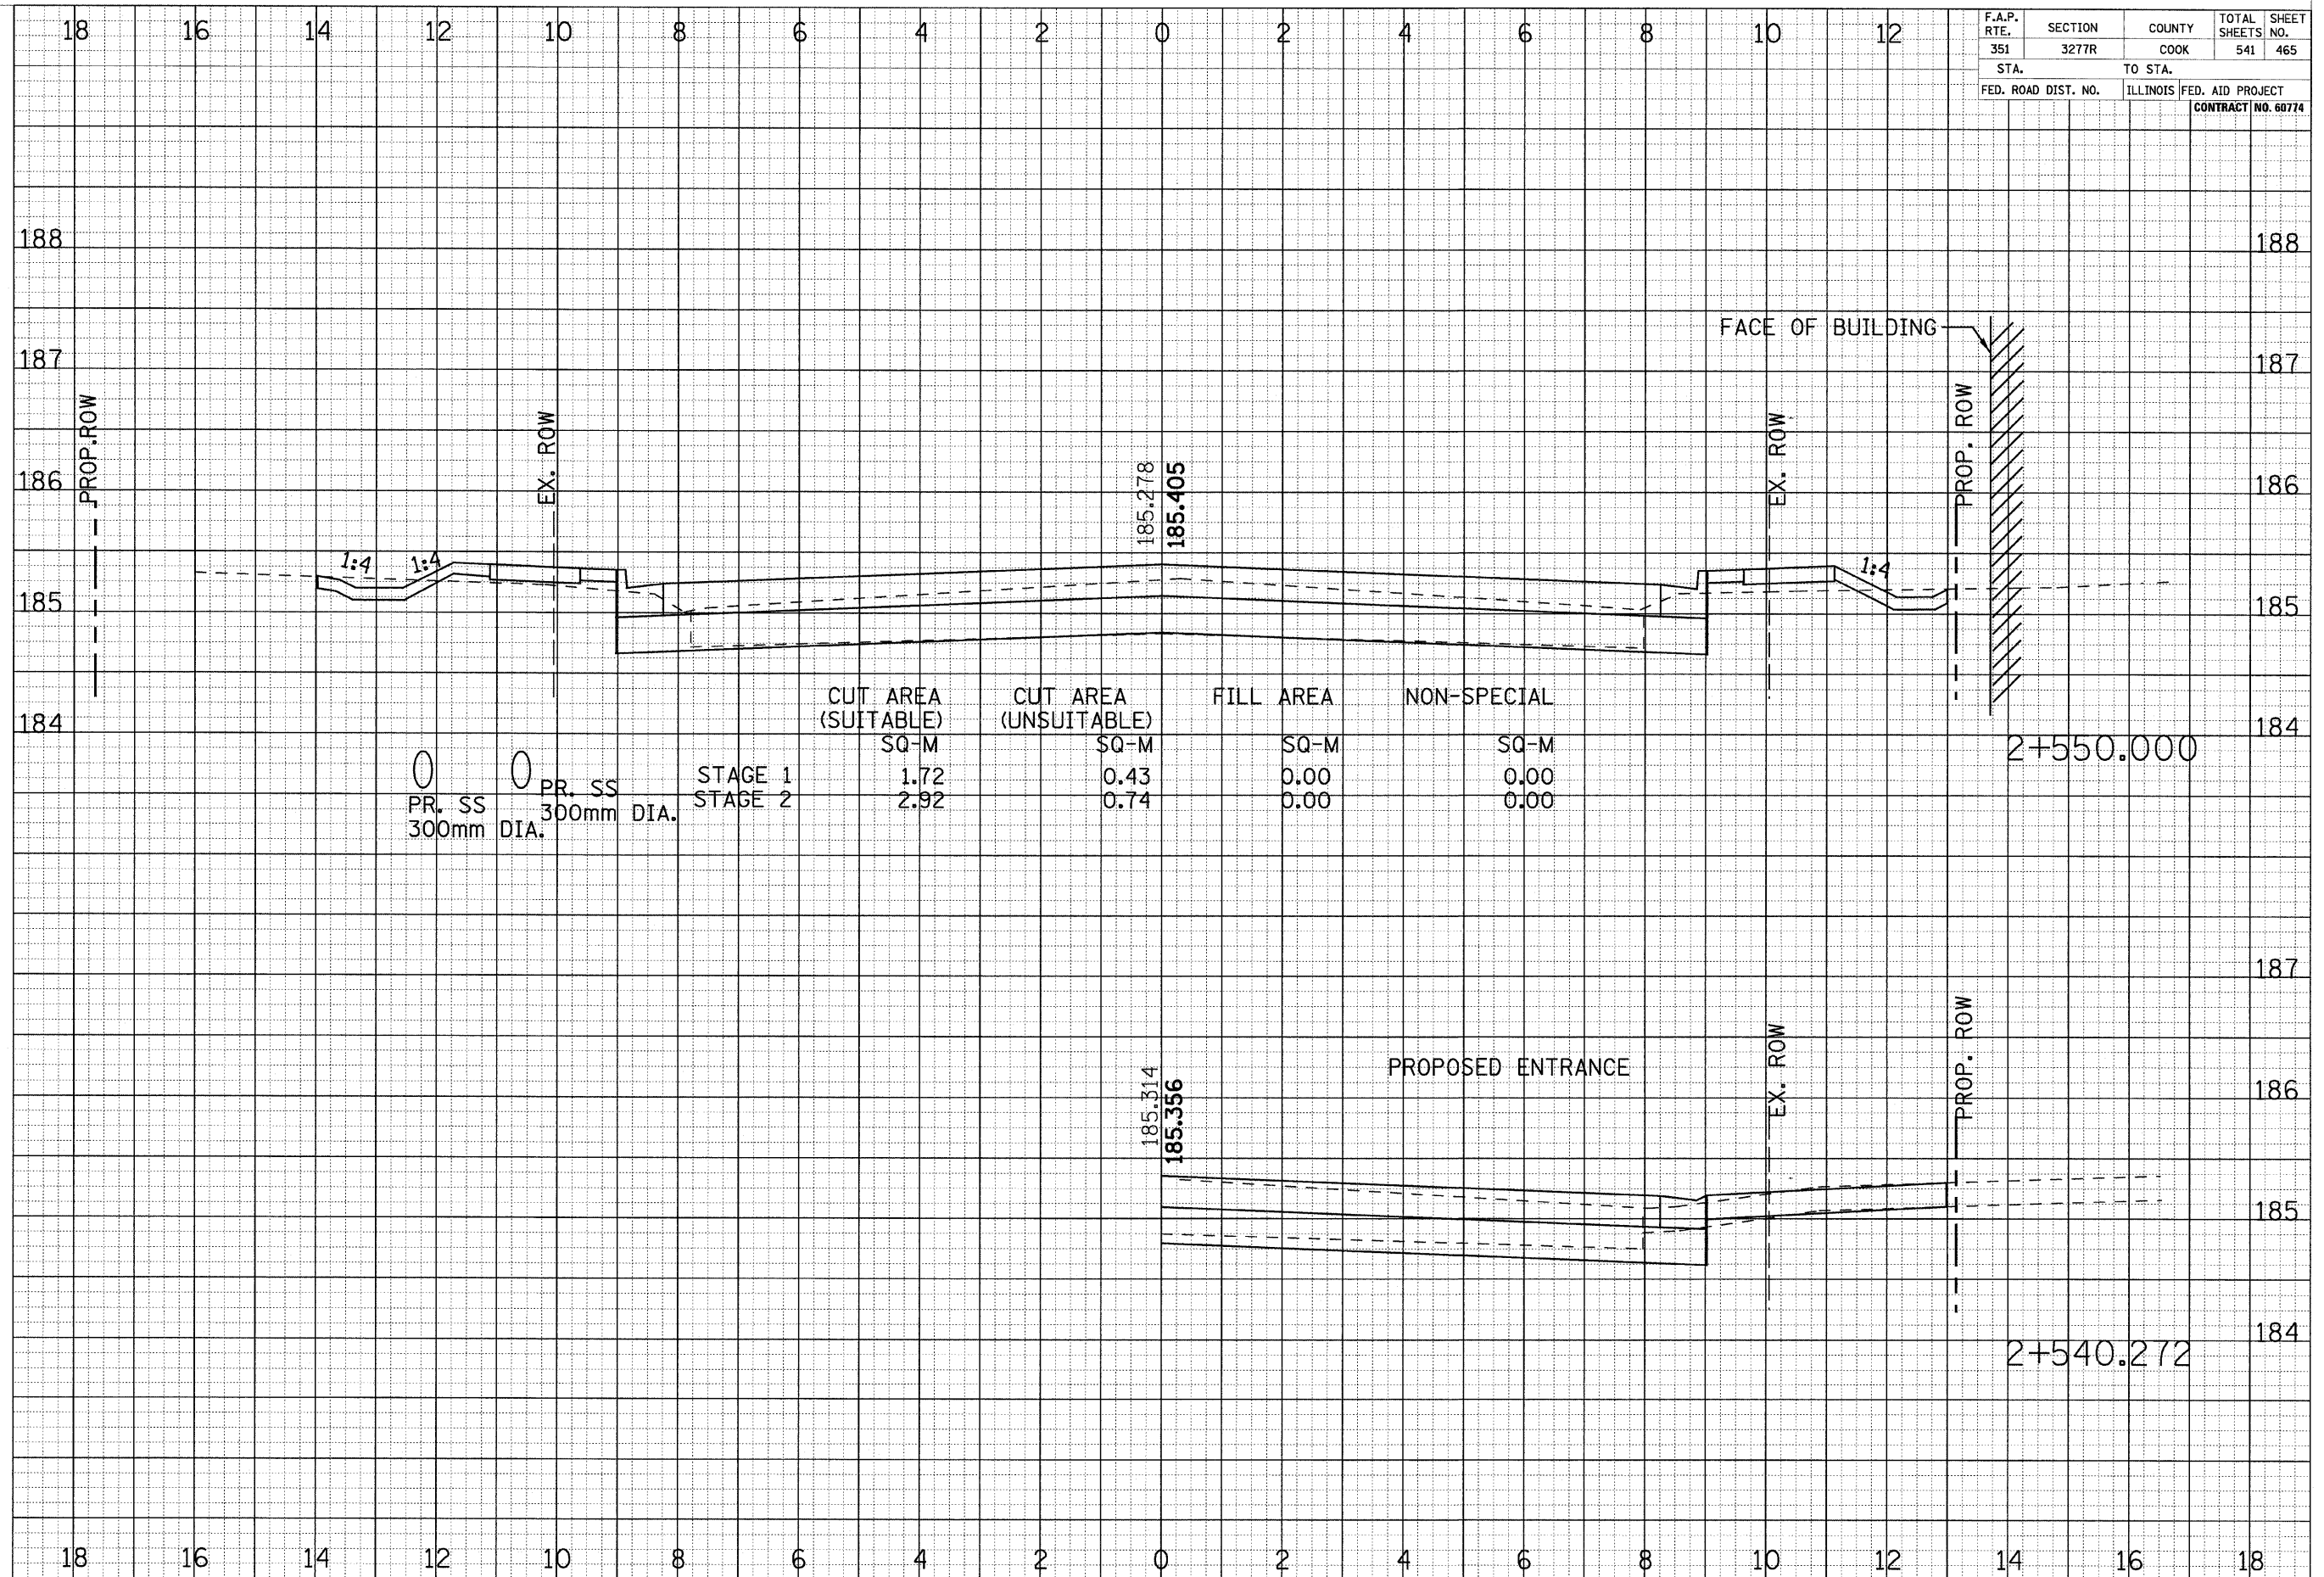

CUT AREA (SUITABLE)	CUT AREA (UNSUITABLE)	FILL AREA	NON-SPECIAL
SQ-M	SQ-M	SQ-M	SQ-M
STAGE 1 1.72	0.43	0.00	0.00
STAGE 2 2.92	0.74	0.00	0.00

PR. SS 300mm DIA.
 PR. SS 300mm DIA.

185.278
 185.405

185.314
 185.356

2+550.000

2+540.272