


F.A.P. RTE. 351	SECTION 3277R	COUNTY COOK	TOTAL SHEETS 541	SHEET NO. 472
STA. FED. ROAD DIST. NO.		TO STA. ILLINOIS FED. AID PROJECT CONTRACT NO. 60774		

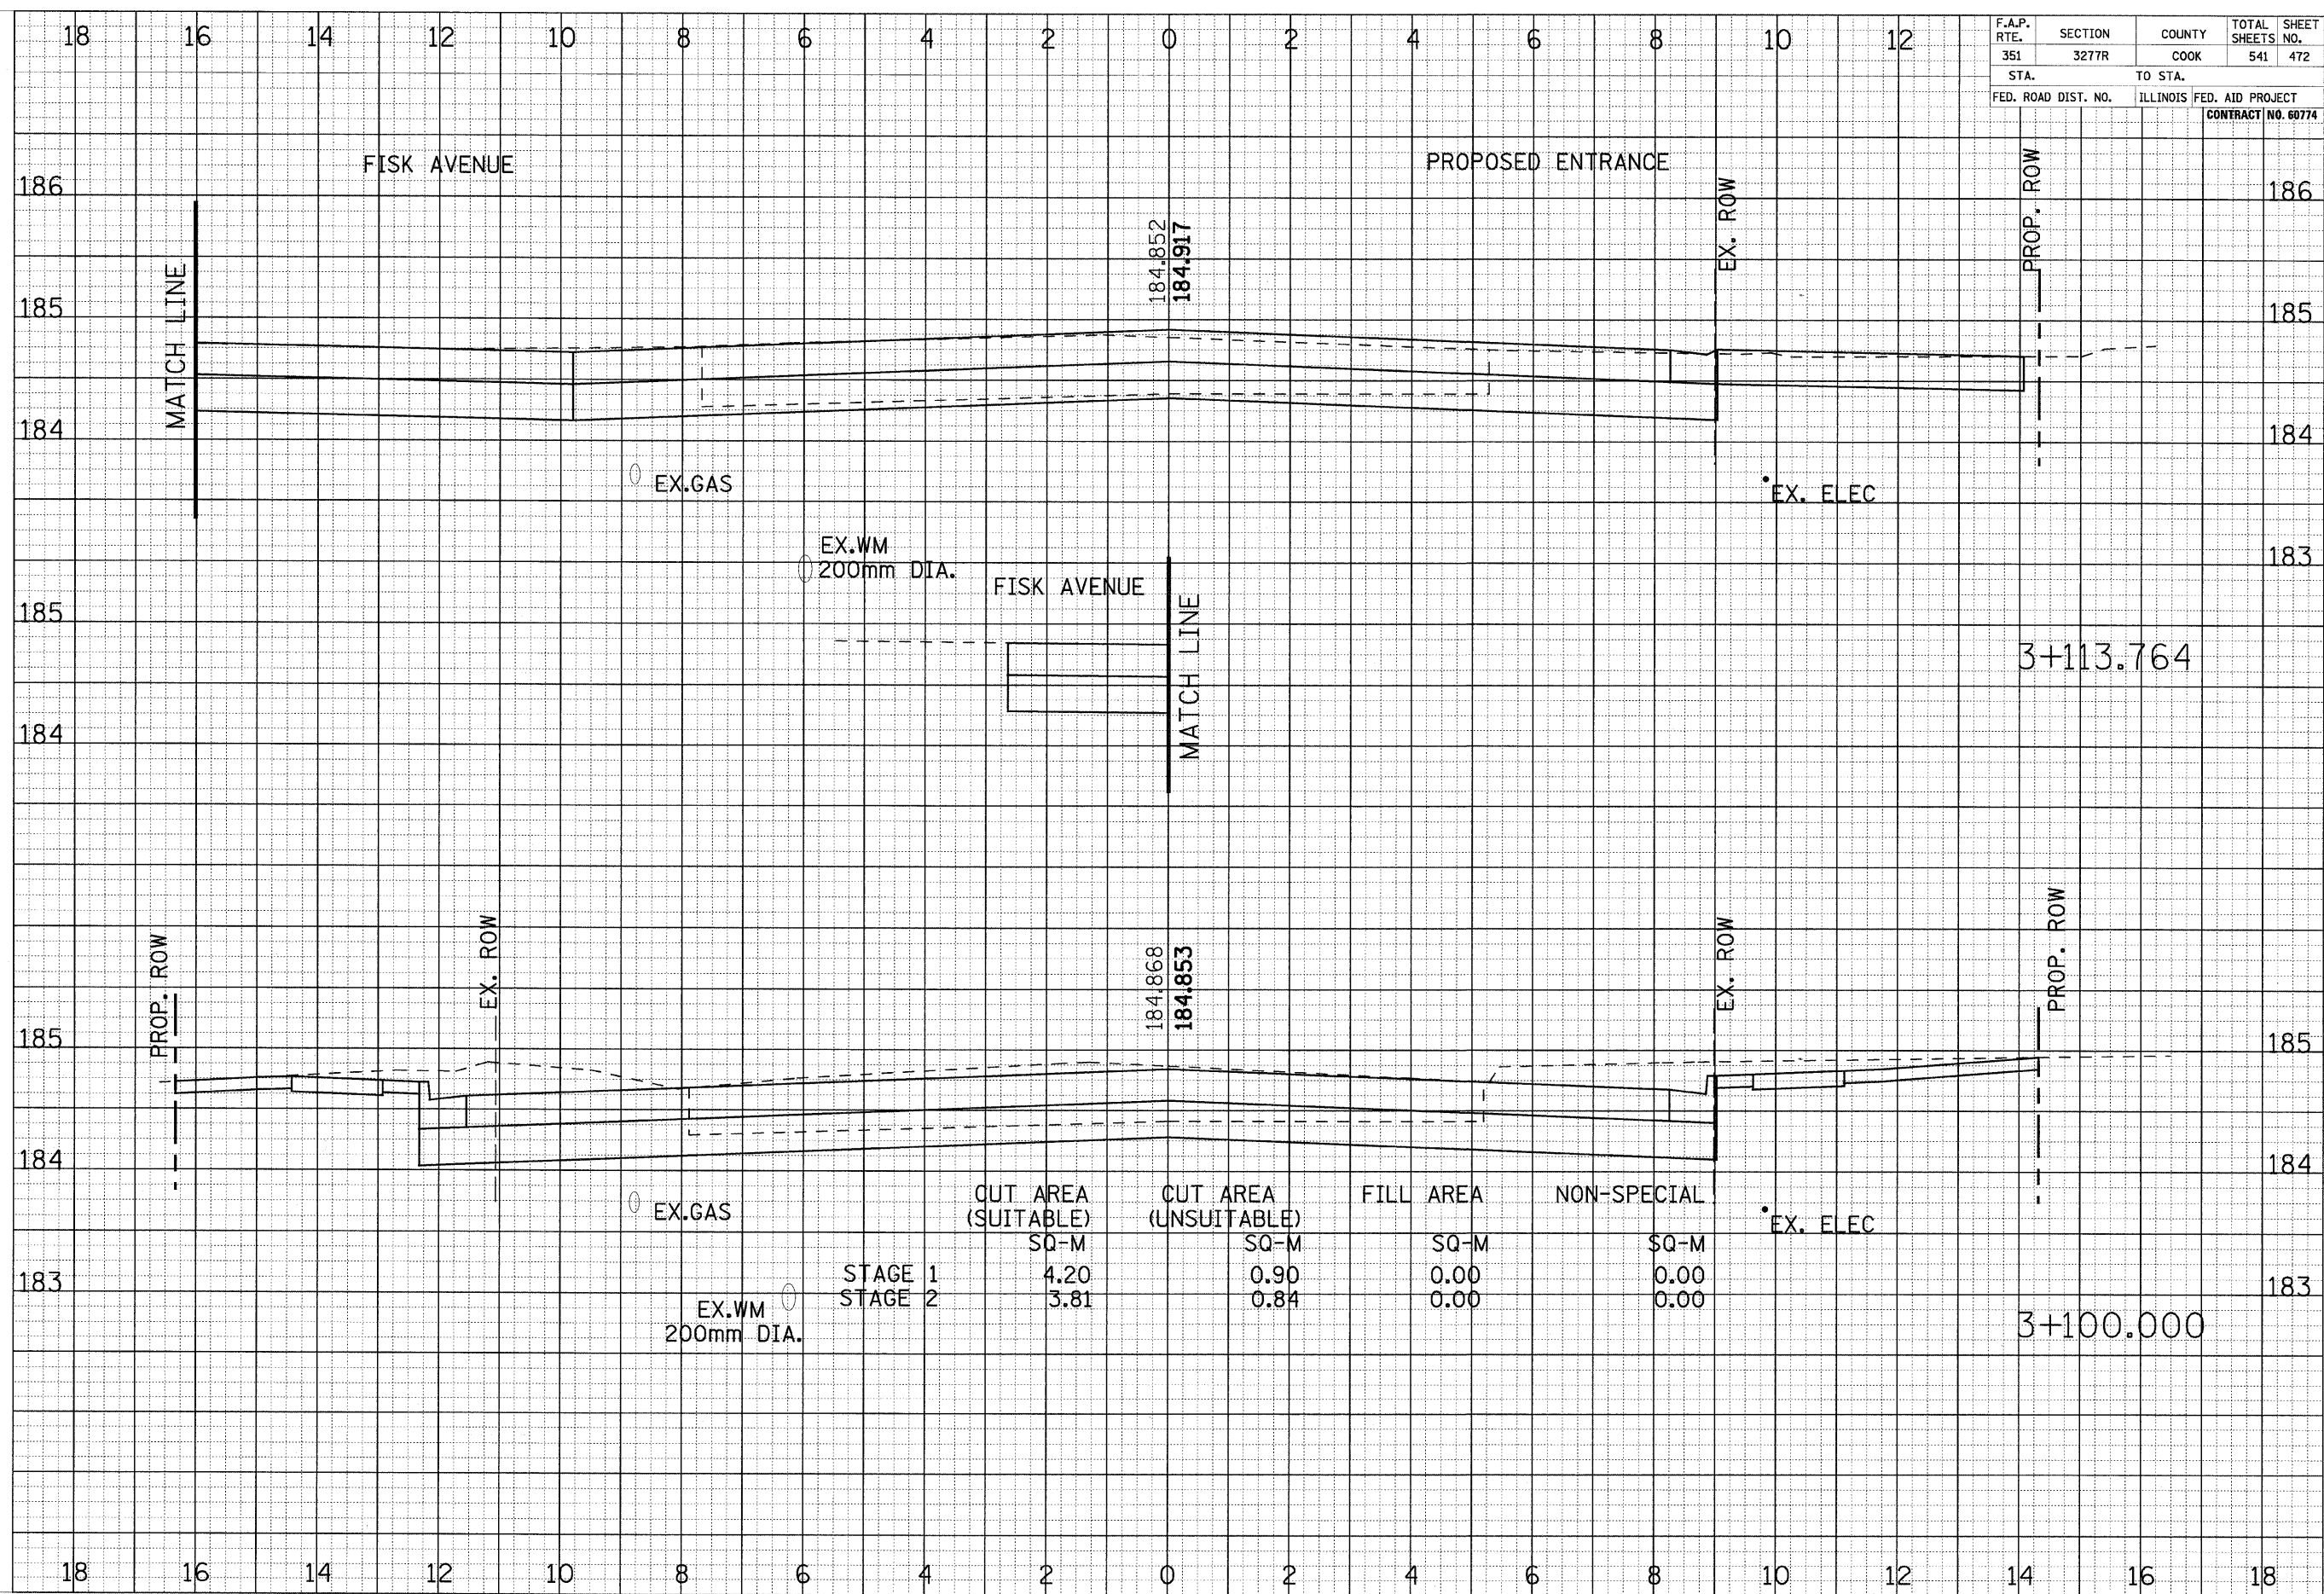

FINAL SURVEY PLOTTED AREAS CHECKED
NOTE BOOK NO.

ORIGINAL SURVEY PLOTTED AREAS CHECKED
NOTE BOOK NO.

	CUT AREA (SUITABLE) SQ-M	CUT AREA (UNSUITABLE) SQ-M	FILL AREA SQ-M	NON-SPECIAL SQ-M
STAGE 1	4.20	0.90	0.00	0.00
STAGE 2	3.81	0.84	0.00	0.00

CROSS SECTIONS - US ROUTE 6