


F.A.P. RTE.	SECTION	COUNTY	TOTAL SHEETS	SHEET NO.
351	3277R	COOK	541	473
STA.		TO STA.		
FED. ROAD DIST. NO.		ILLINOIS FED. AID PROJECT		
CONTRACT NO. 60774				

FINAL SURVEY	BY	DATE
TRANSFERRED		
PLOTTED		
TEMPLATE		
AREAS CHECKED		
NO.		

ORIGINAL SURVEY	BY	DATE
TRANSFERRED		
PLOTTED		
TEMPLATE		
AREAS CHECKED		
NO.		

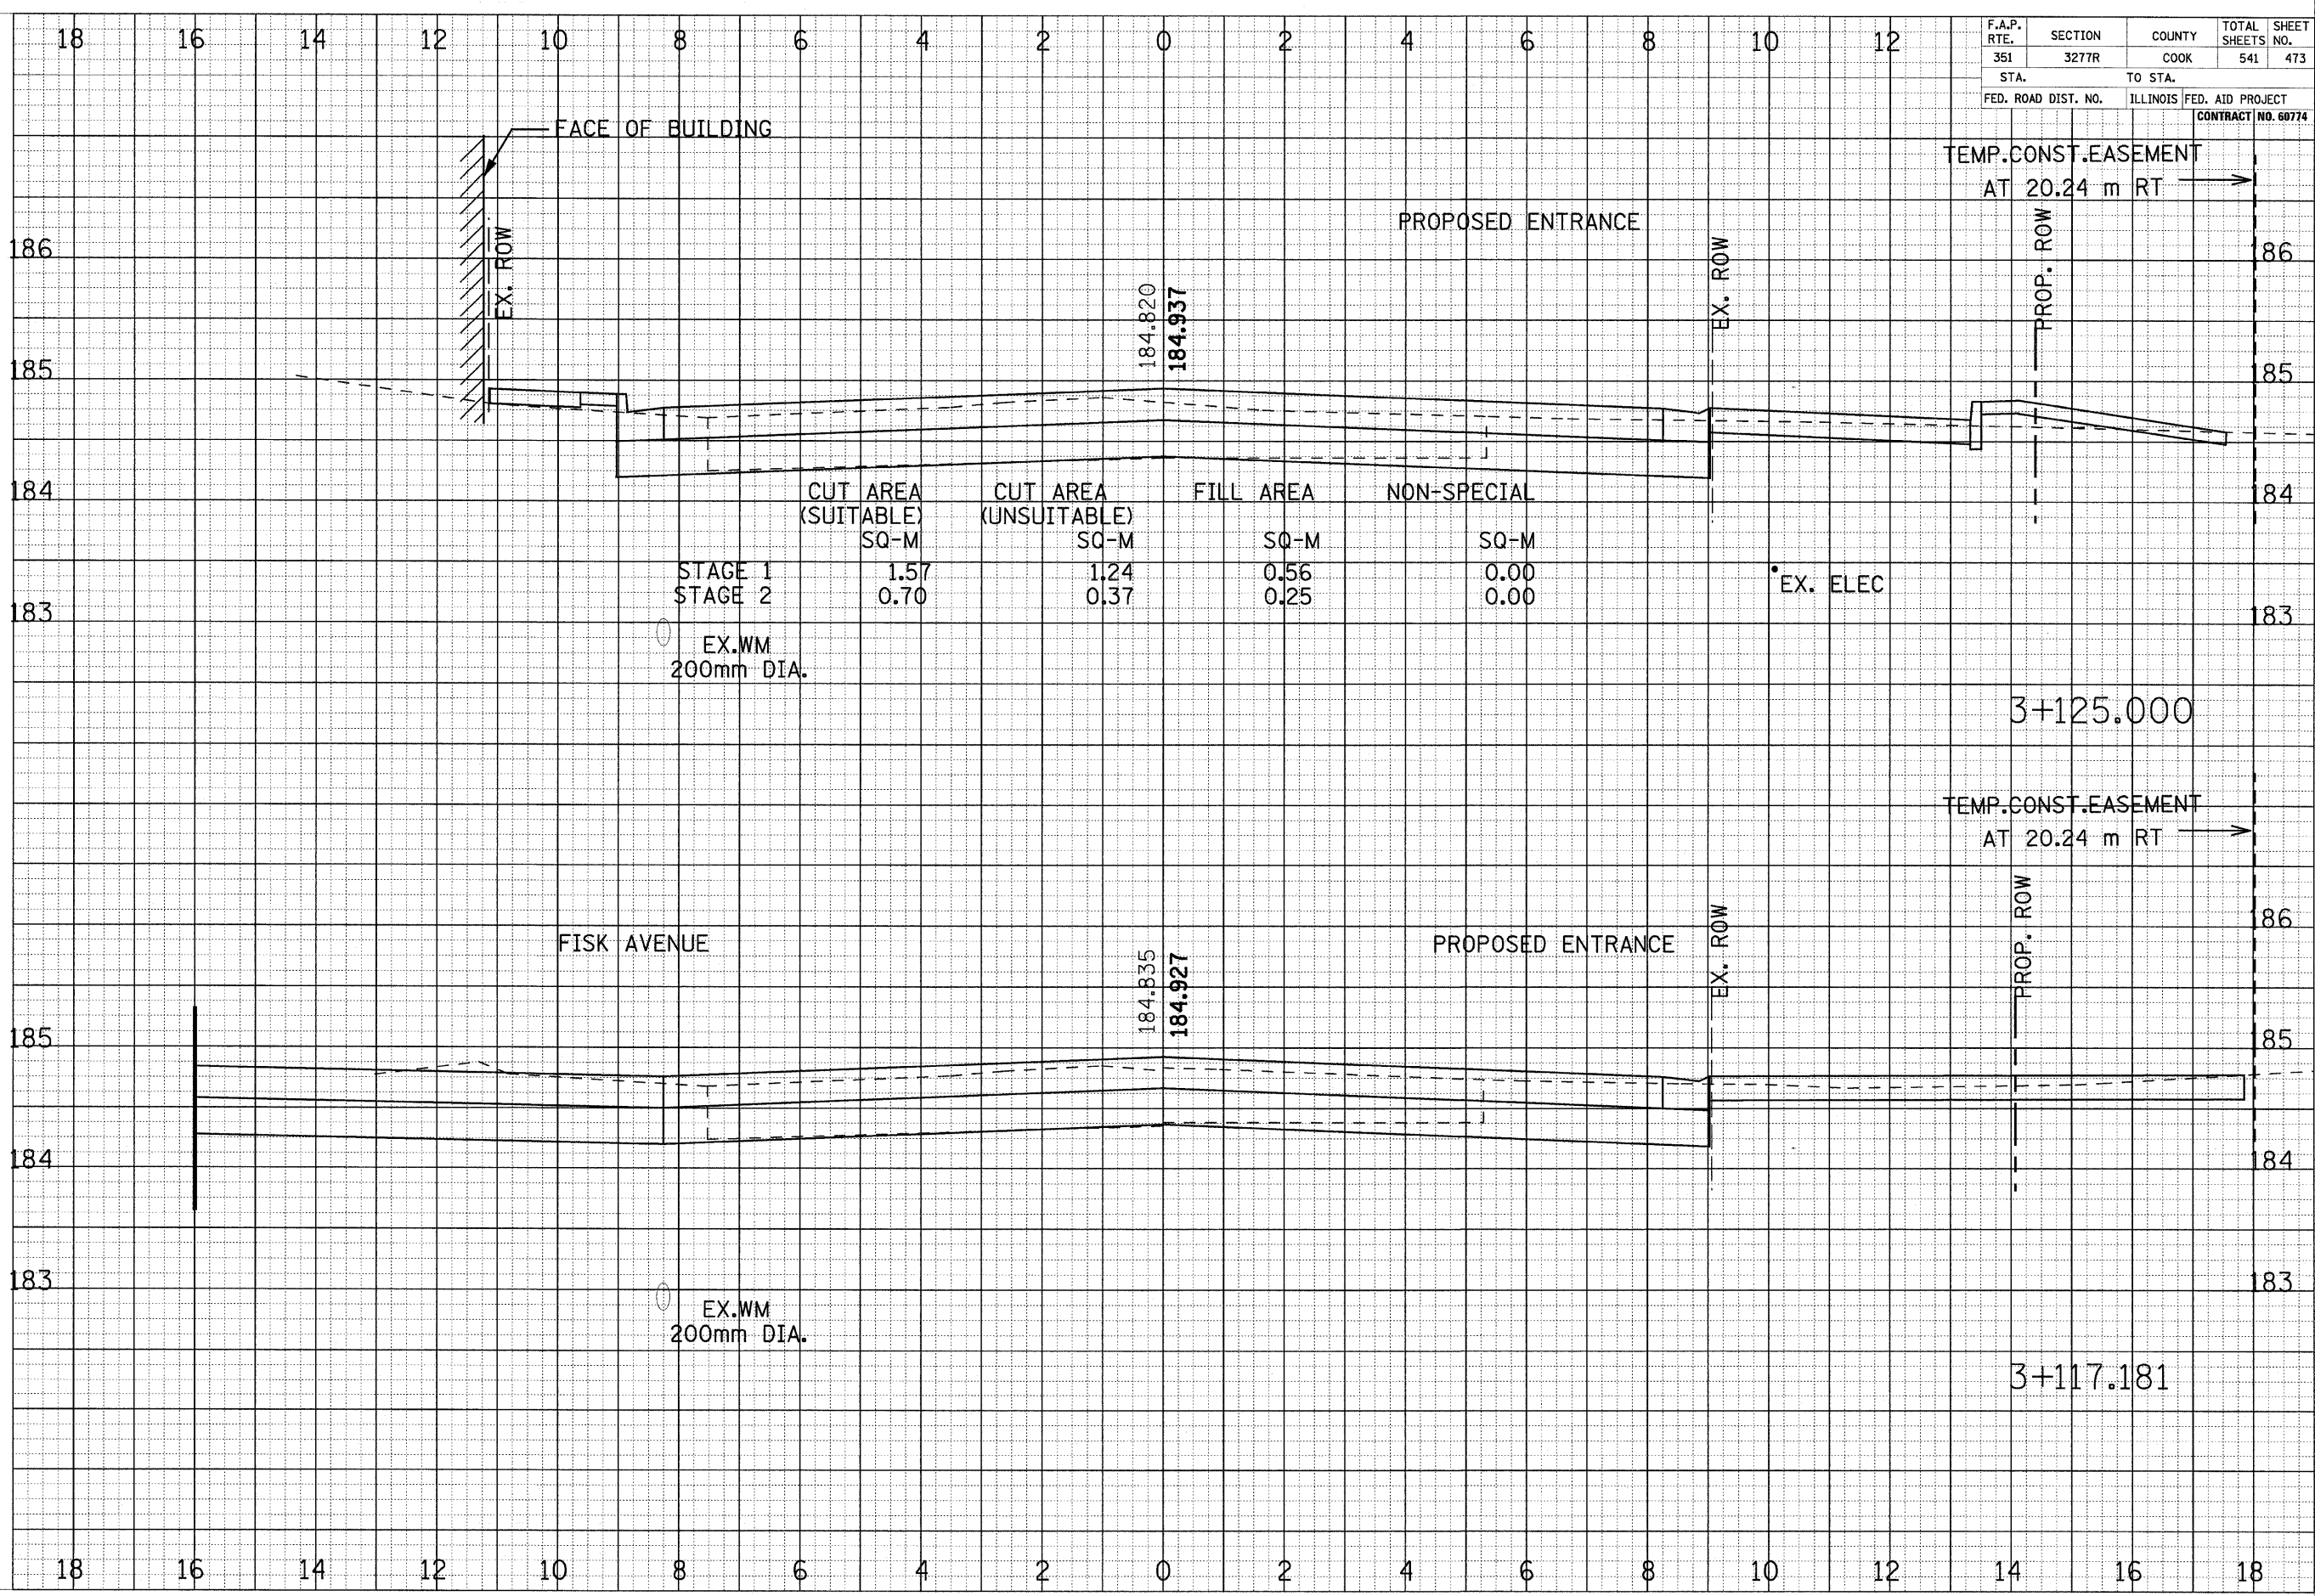

CROSS SECTIONS - US ROUTE 6