


F.A.P. RTE.	SECTION	COUNTY	TOTAL SHEETS	SHEET NO.
351	3277R	COOK	541	476
STA.		TO STA.		
FED. ROAD DIST. NO.		ILLINOIS FED. AID PROJECT		
CONTRACT NO. 60774				

DATE	BY
REVISIONS	
SURVEY	
NOTE BOOK	
AREAS CHECKED	
NO.	

DATE	BY
REVISIONS	
SURVEY	
NOTE BOOK	
AREAS CHECKED	
NO.	

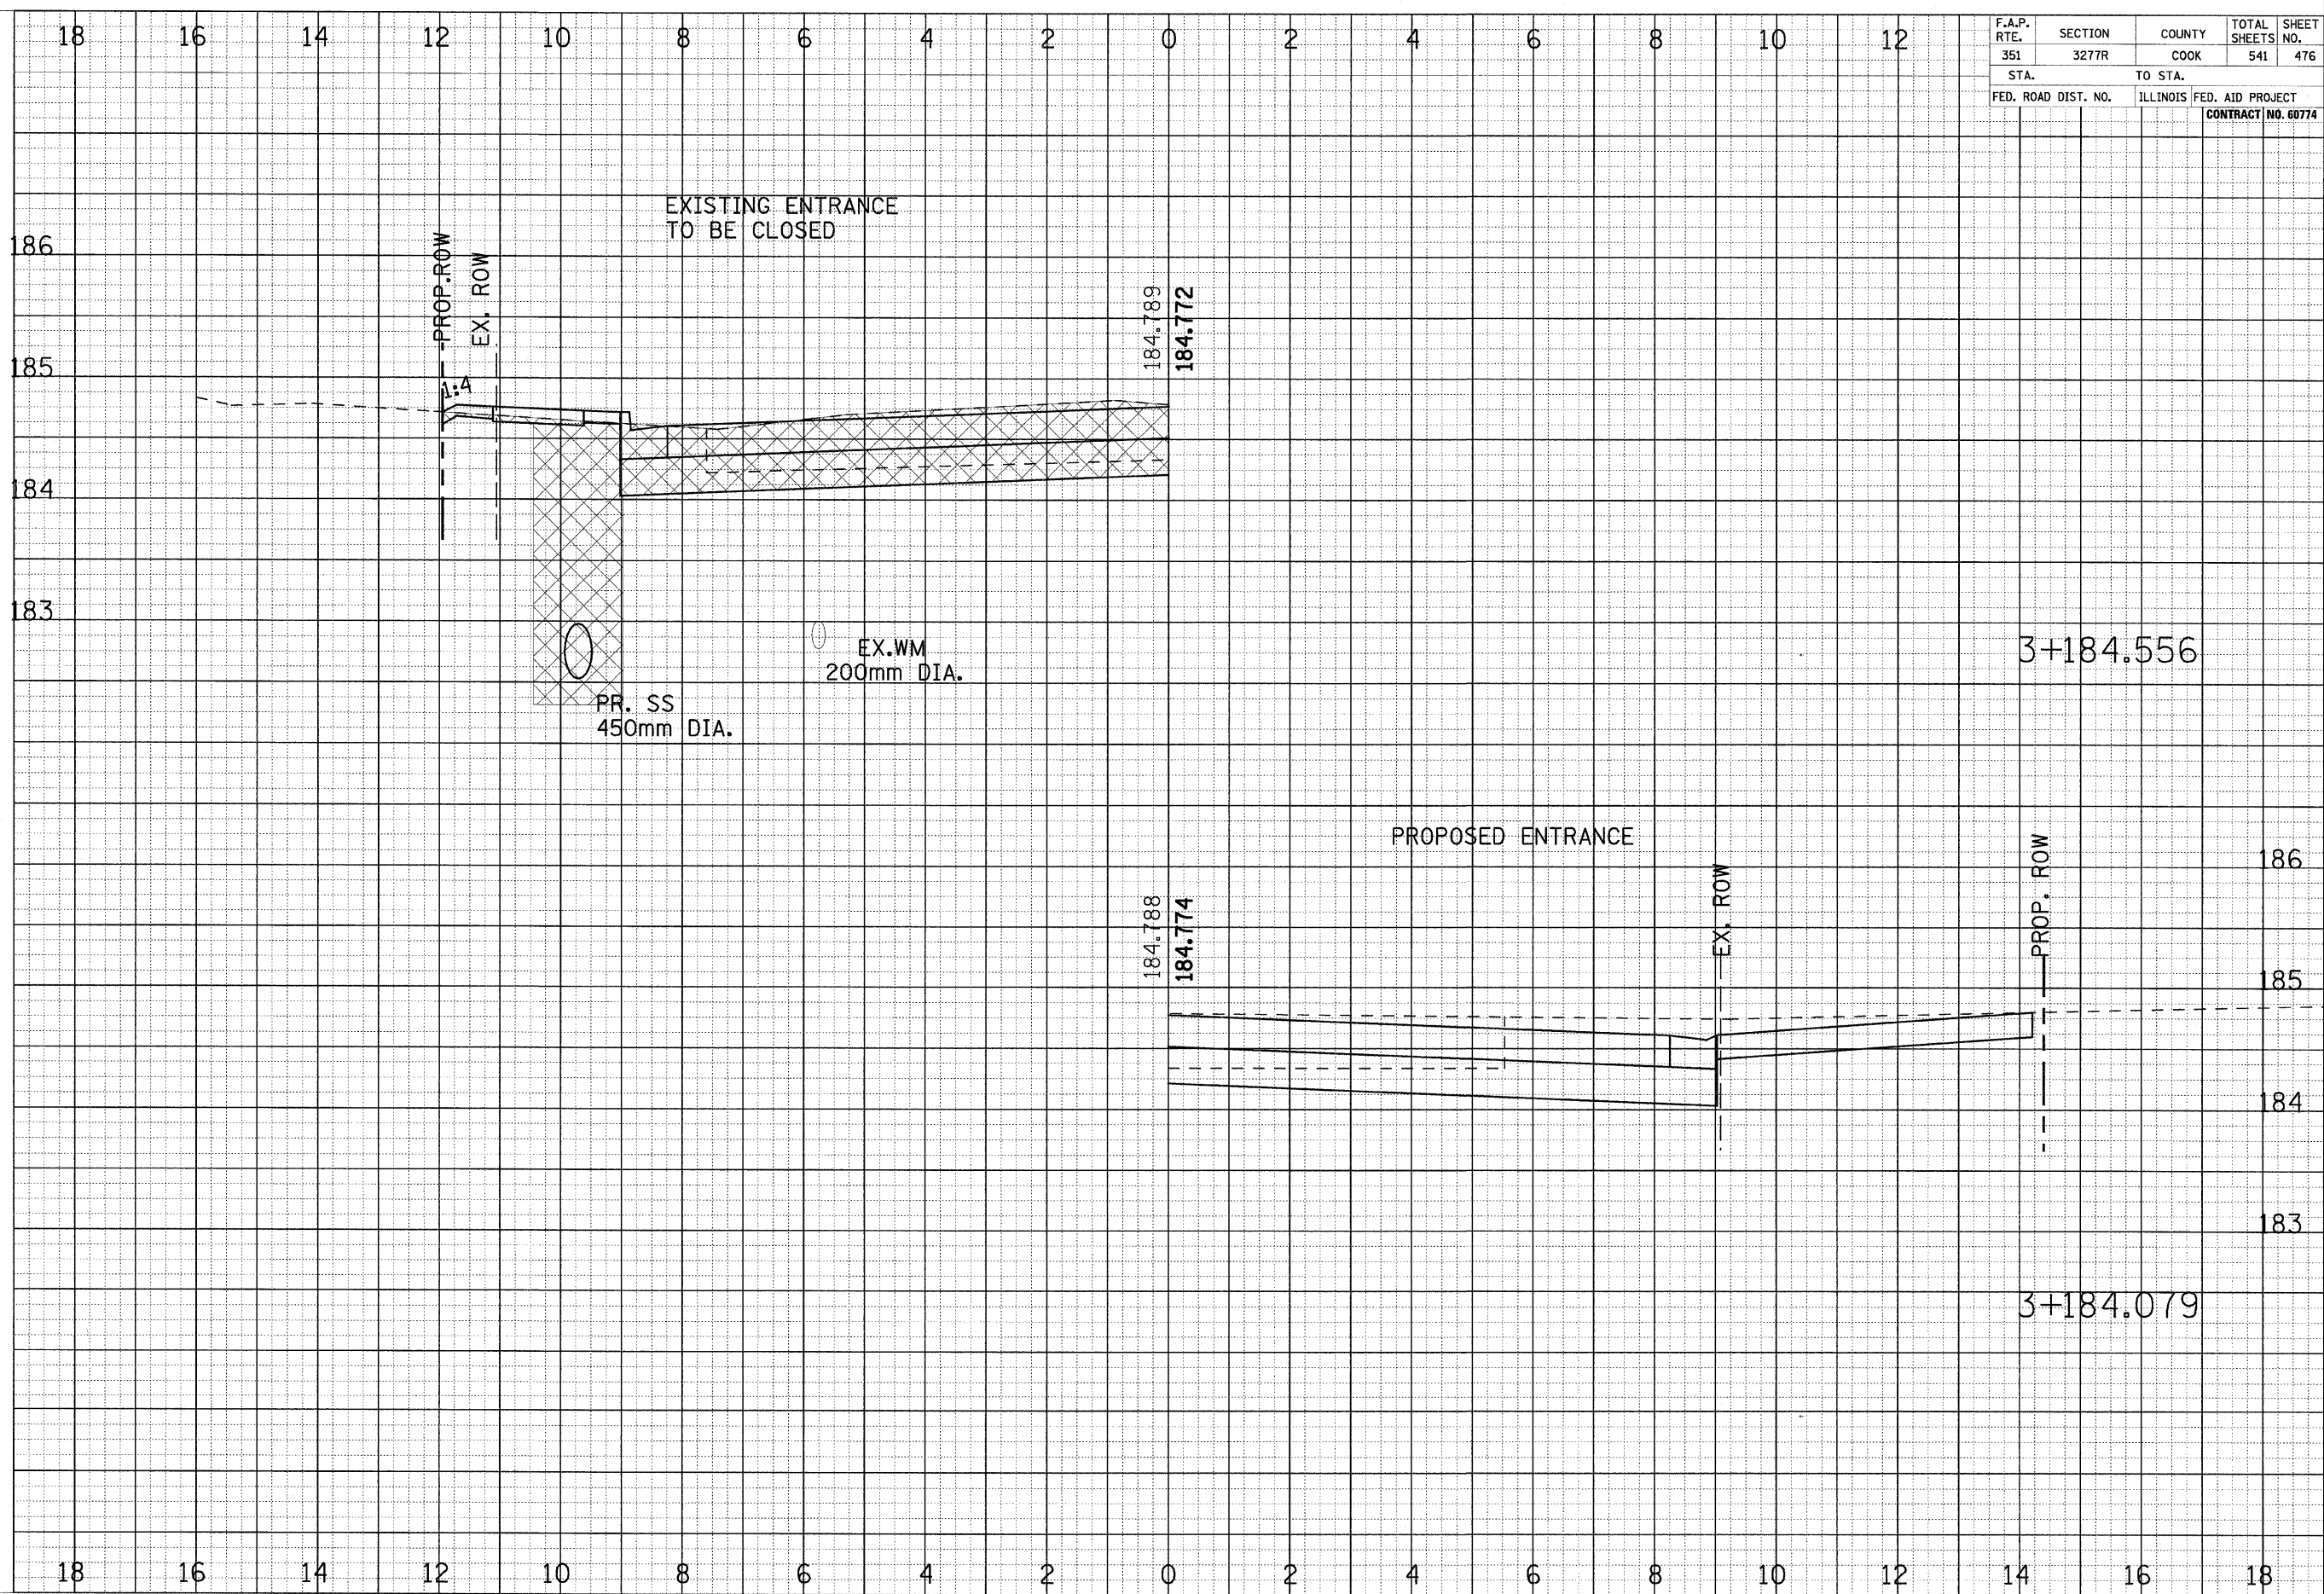

CROSS SECTIONS - US ROUTE 6