


F.A.P. RTE. 351	SECTION 3277R	COUNTY COOK	TOTAL SHEETS NO. 541	SHEET NO. 487
STA.		TO STA.		
FED. ROAD DIST. NO.		ILLINOIS FED. AID PROJECT		
CONTRACT NO. 60774				

FINAL SURVEY	DATE
BY	
REVISIONS/NOTES	
NO.	

ORIGINAL SURVEY	DATE
BY	
REVISIONS/NOTES	
NO.	

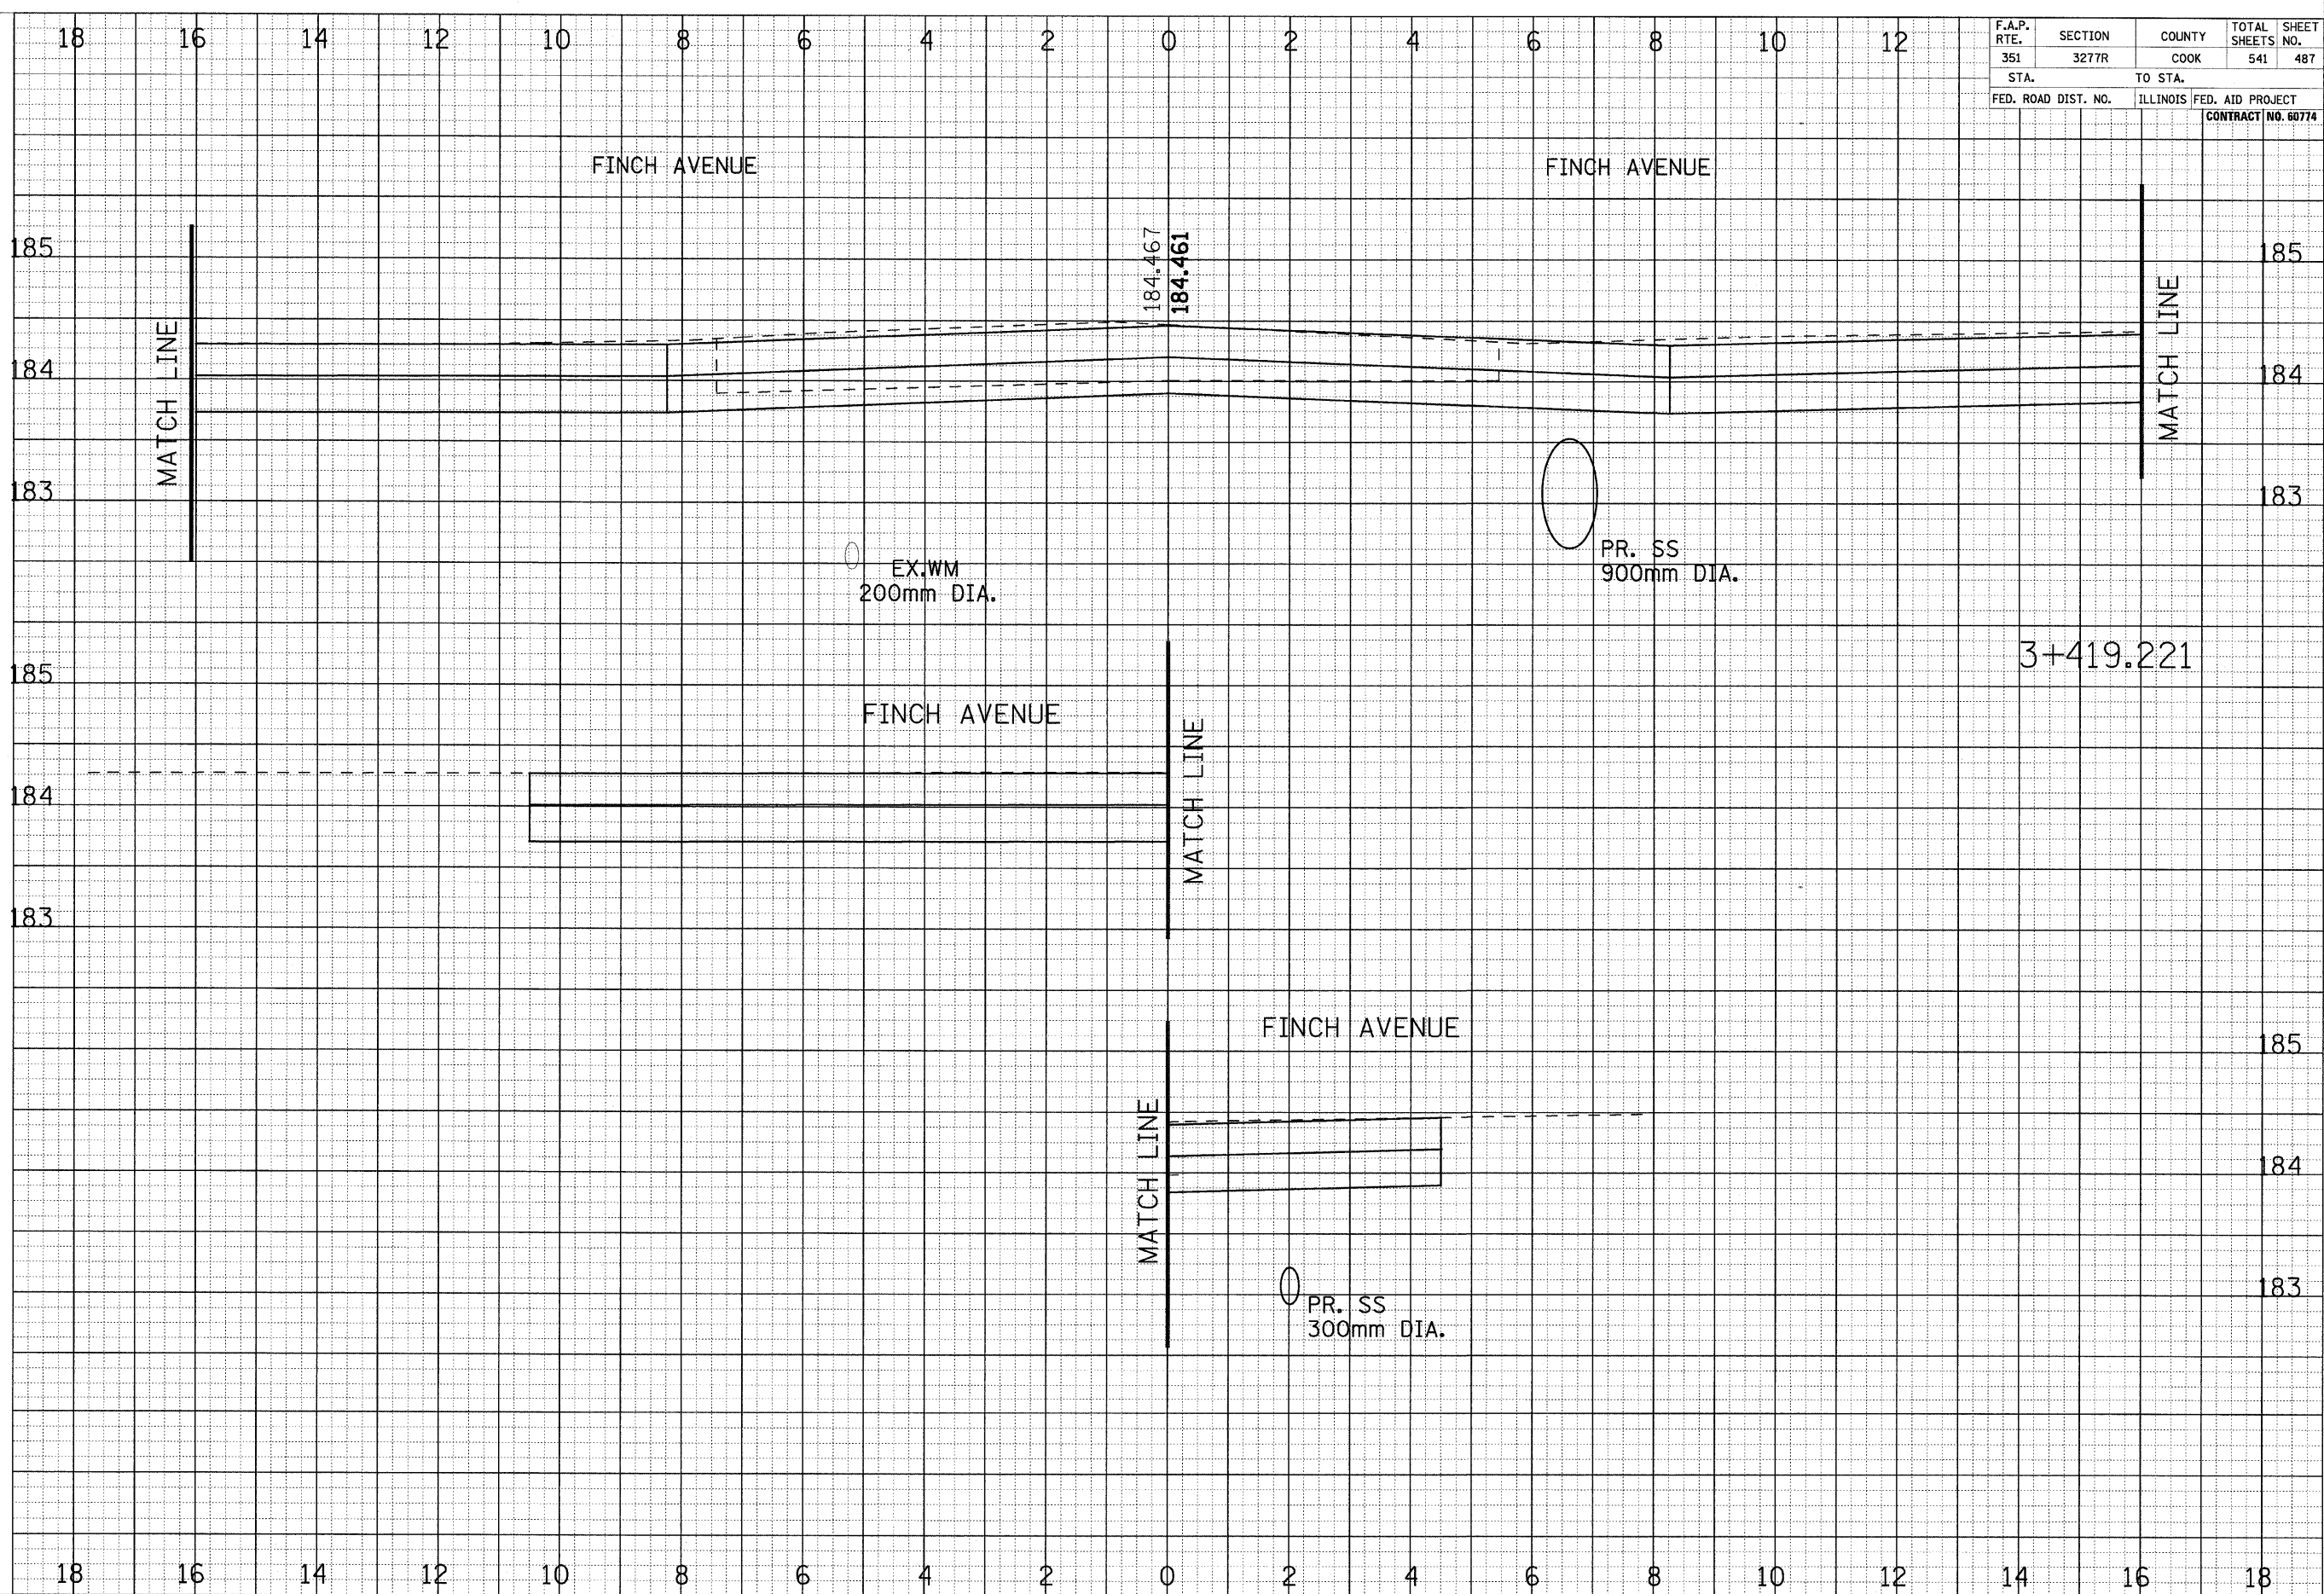

CROSS SECTIONS - US ROUTE 6