

18 16 14 12 10 8 6 4 2 0 2 4 6 8 10 12

F.A.P. RTE.	SECTION	COUNTY	TOTAL SHEETS	SHEET NO.
351	3277R	COOK	541	488
STA.		TO STA.		
FED. ROAD DIST. NO.	ILLINOIS	FED. AID PROJECT	CONTRACT NO. 60774	

FINAL SURVEY NOTE BOOK NO. \_\_\_\_\_


PROJECT PLOTTED TEMPLATE AREAS CHECKED \_\_\_\_\_

BY \_\_\_\_\_ DATE \_\_\_\_\_

ORIGINAL SURVEY NOTE BOOK NO. \_\_\_\_\_

REVISION PLOTTED TEMPLATE AREAS CHECKED \_\_\_\_\_

BY \_\_\_\_\_ DATE \_\_\_\_\_

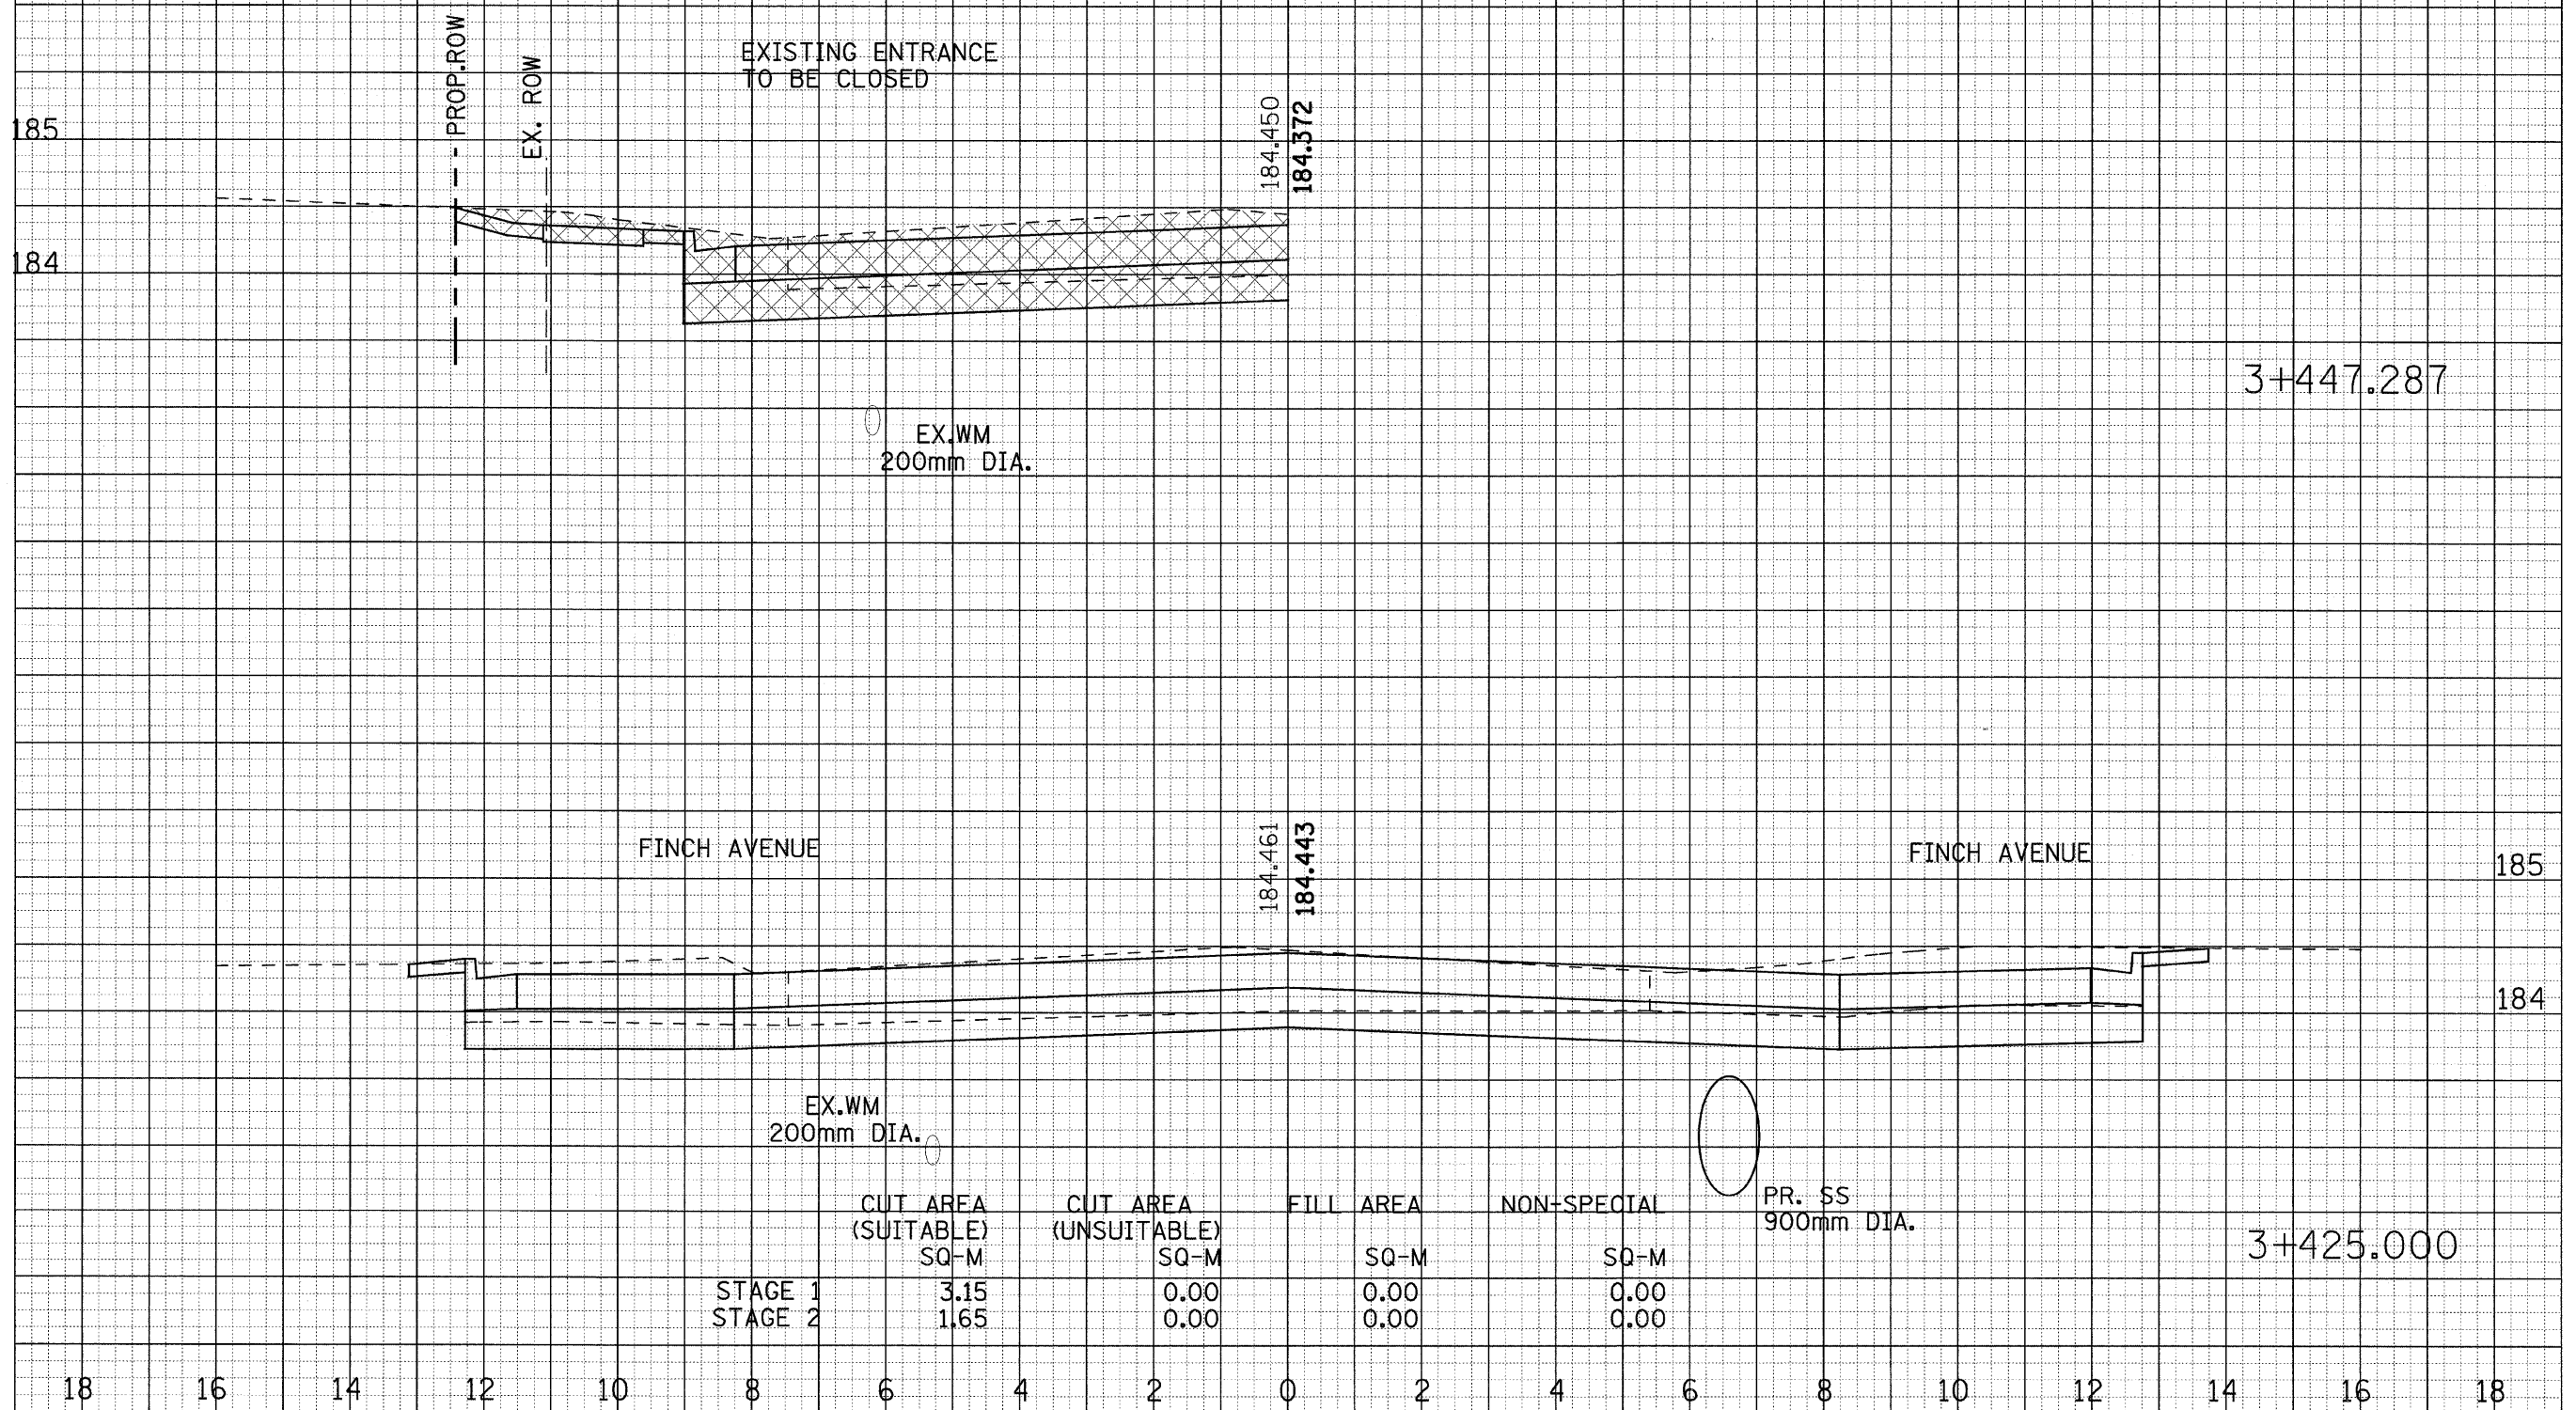

3+447.287

3+425.000

	CUT AREA (SUITABLE) SQ-M	CUT AREA (UNSUITABLE) SQ-M	FILL AREA SQ-M	NON-SPECIAL SQ-M
STAGE 1	3.15	0.00	0.00	0.00
STAGE 2	1.65	0.00	0.00	0.00