


F.A.P. RTE.	SECTION	COUNTY	TOTAL SHEETS NO.
351	3277R	COOK	541 490
STA.		TO STA.	
FED. ROAD DIST. NO.		ILLINOIS FED. AID PROJECT	
CONTRACT NO. 60774			

FINAL SURVEY PLOTTED TEMPLATE AREAS CHECKED

ORIGINAL SURVEY PLOTTED TEMPLATE AREAS CHECKED

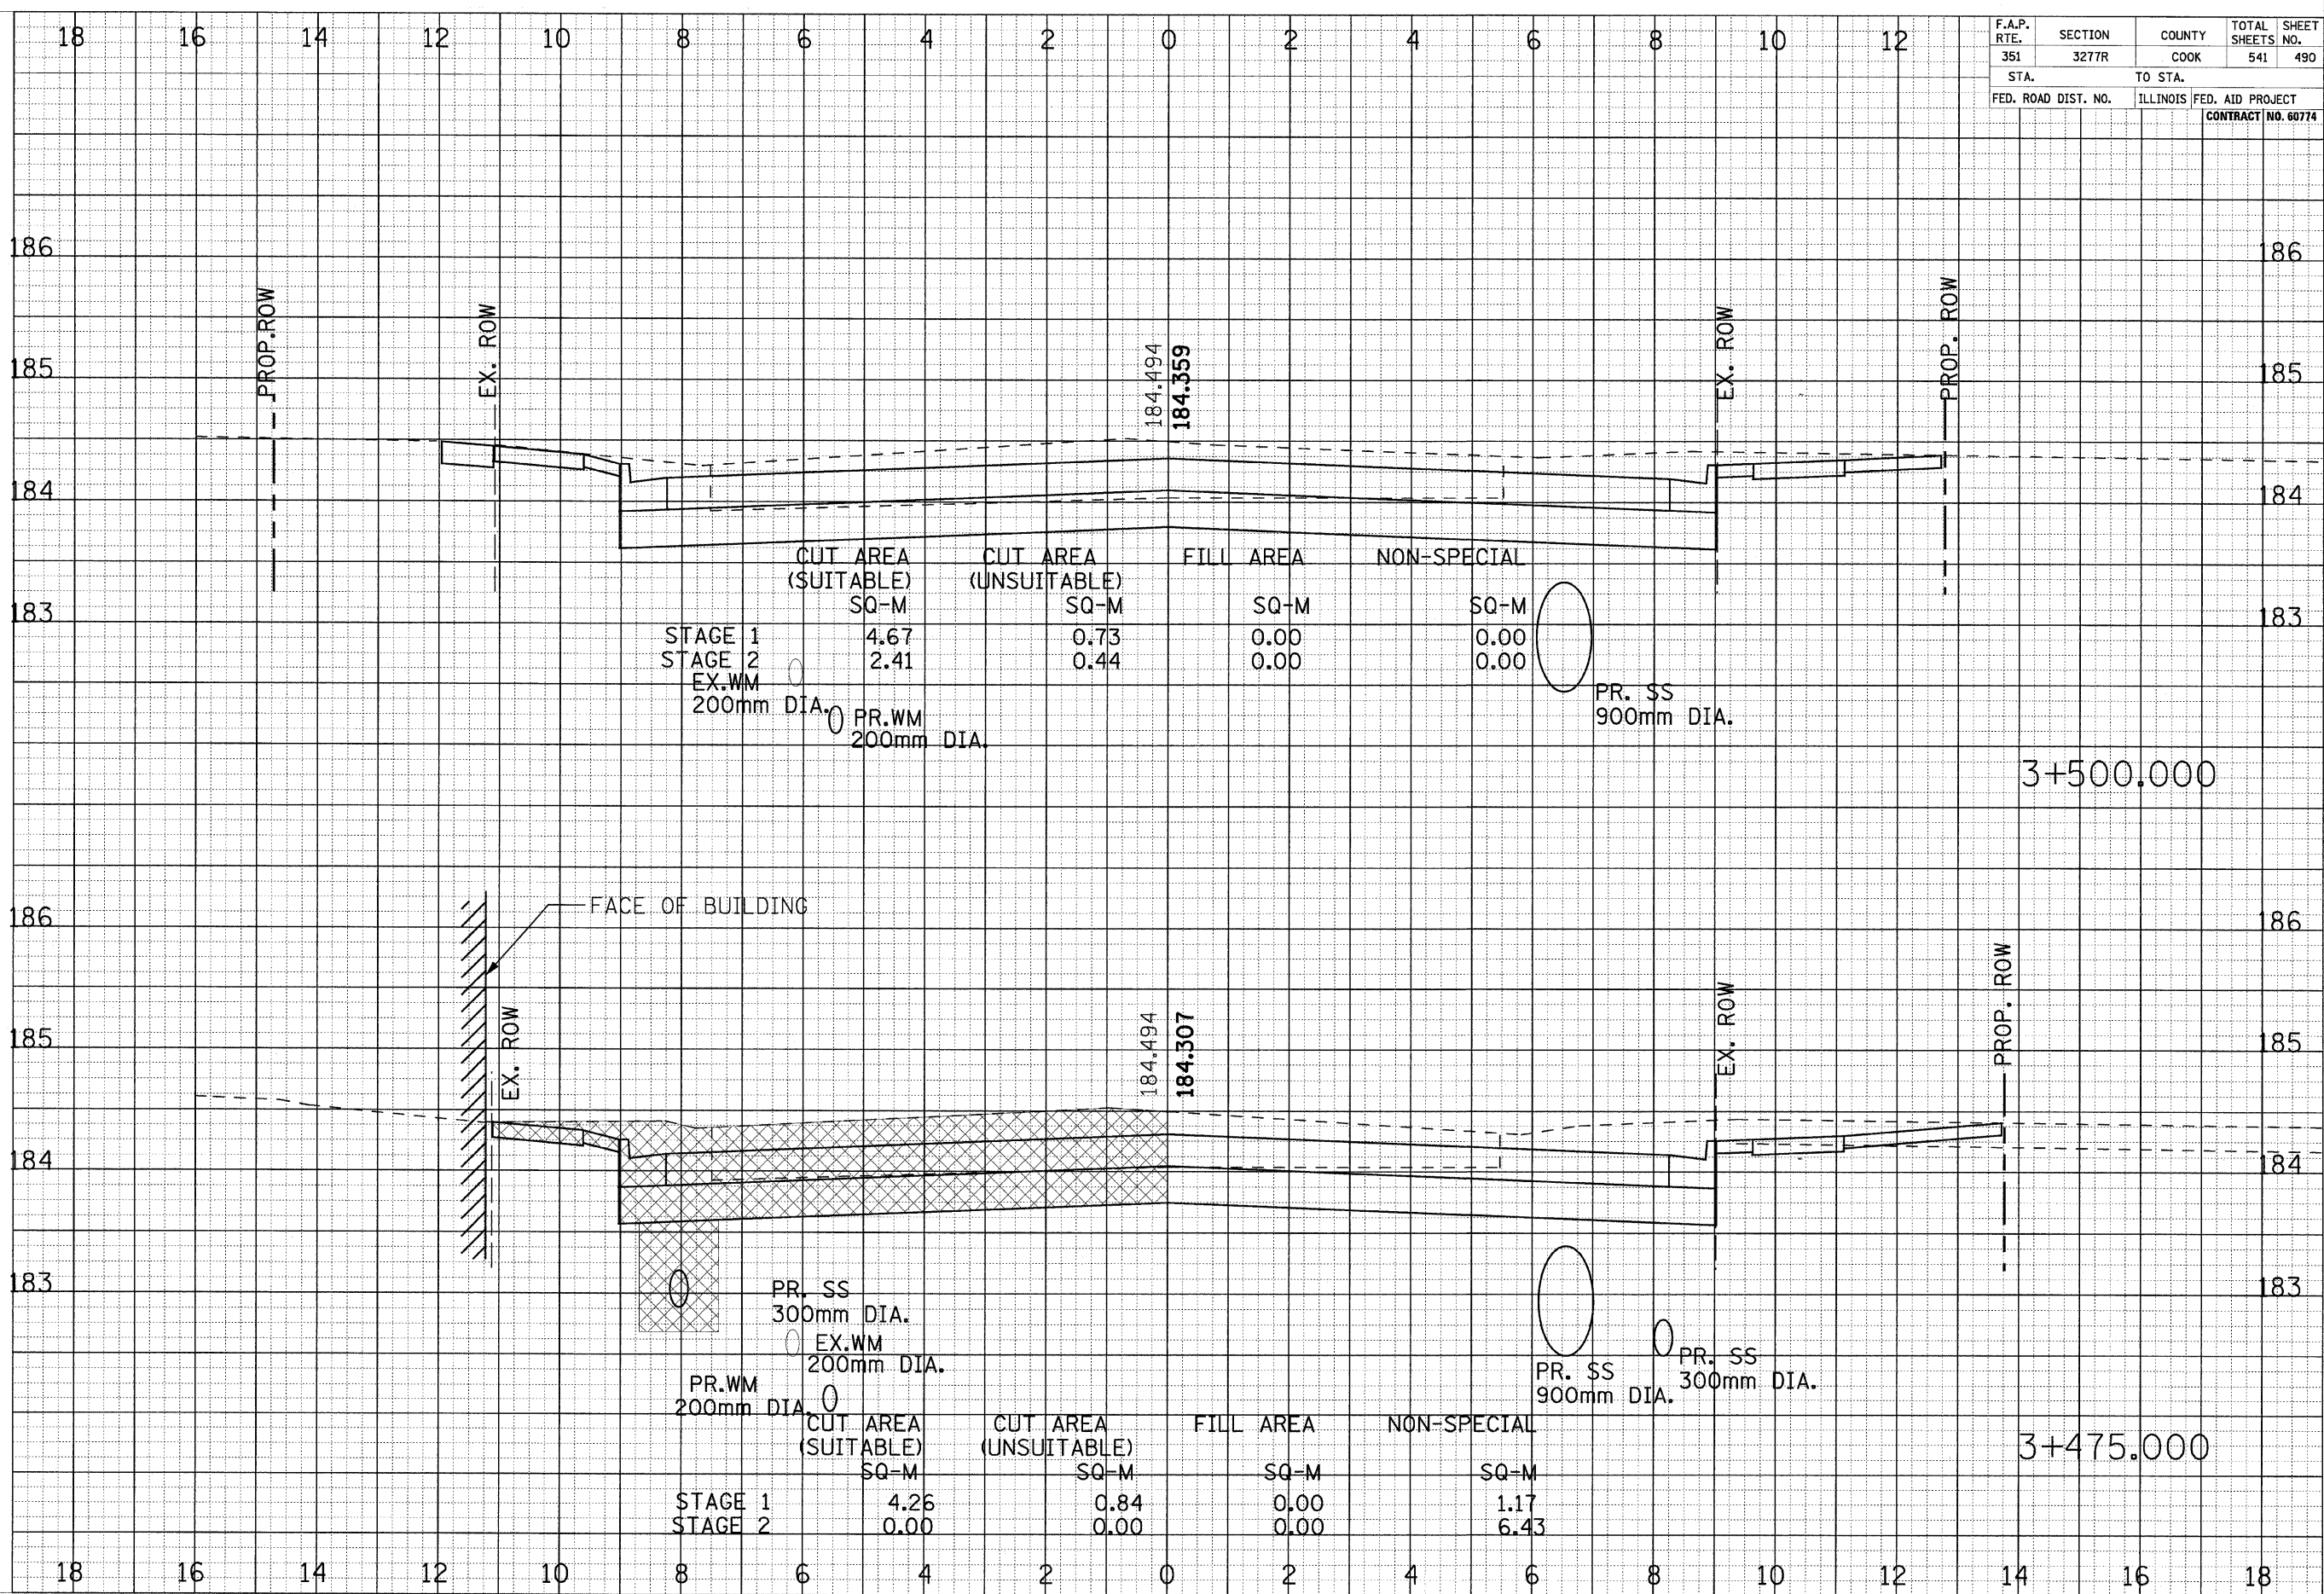

	CUT AREA (SUITABLE) SQ-M	CUT AREA (UNSUITABLE) SQ-M	FILL AREA SQ-M	NON-SPECIAL SQ-M
STAGE 1	4.67	0.73	0.00	0.00
STAGE 2	2.41	0.44	0.00	0.00

EX.WM 200mm DIA. PR.WM 200mm DIA. PR.SS 900mm DIA.

	CUT AREA (SUITABLE) SQ-M	CUT AREA (UNSUITABLE) SQ-M	FILL AREA SQ-M	NON-SPECIAL SQ-M
STAGE 1	4.26	0.84	0.00	1.17
STAGE 2	0.00	0.00	0.00	6.43

PR.WM 200mm DIA. EX.WM 200mm DIA. PR.SS 300mm DIA. PR.SS 900mm DIA.

CROSS SECTIONS - US ROUTE 6