


F.A.P. RTE.	SECTION	COUNTY	TOTAL SHEETS NO.
351	3277R	COOK	541 492
STA.		TO STA.	
FED. ROAD DIST. NO.	ILLINOIS	FED. AID PROJECT	CONTRACT NO. 60774

BY _____ DATE _____
 REVISIONS
 SURVEY PLOTTED
 NOTE BOOK NO. _____
 AREAS CHECKED

BY _____ DATE _____
 REVISIONS
 SURVEY PLOTTED
 NOTE BOOK NO. _____
 AREAS CHECKED

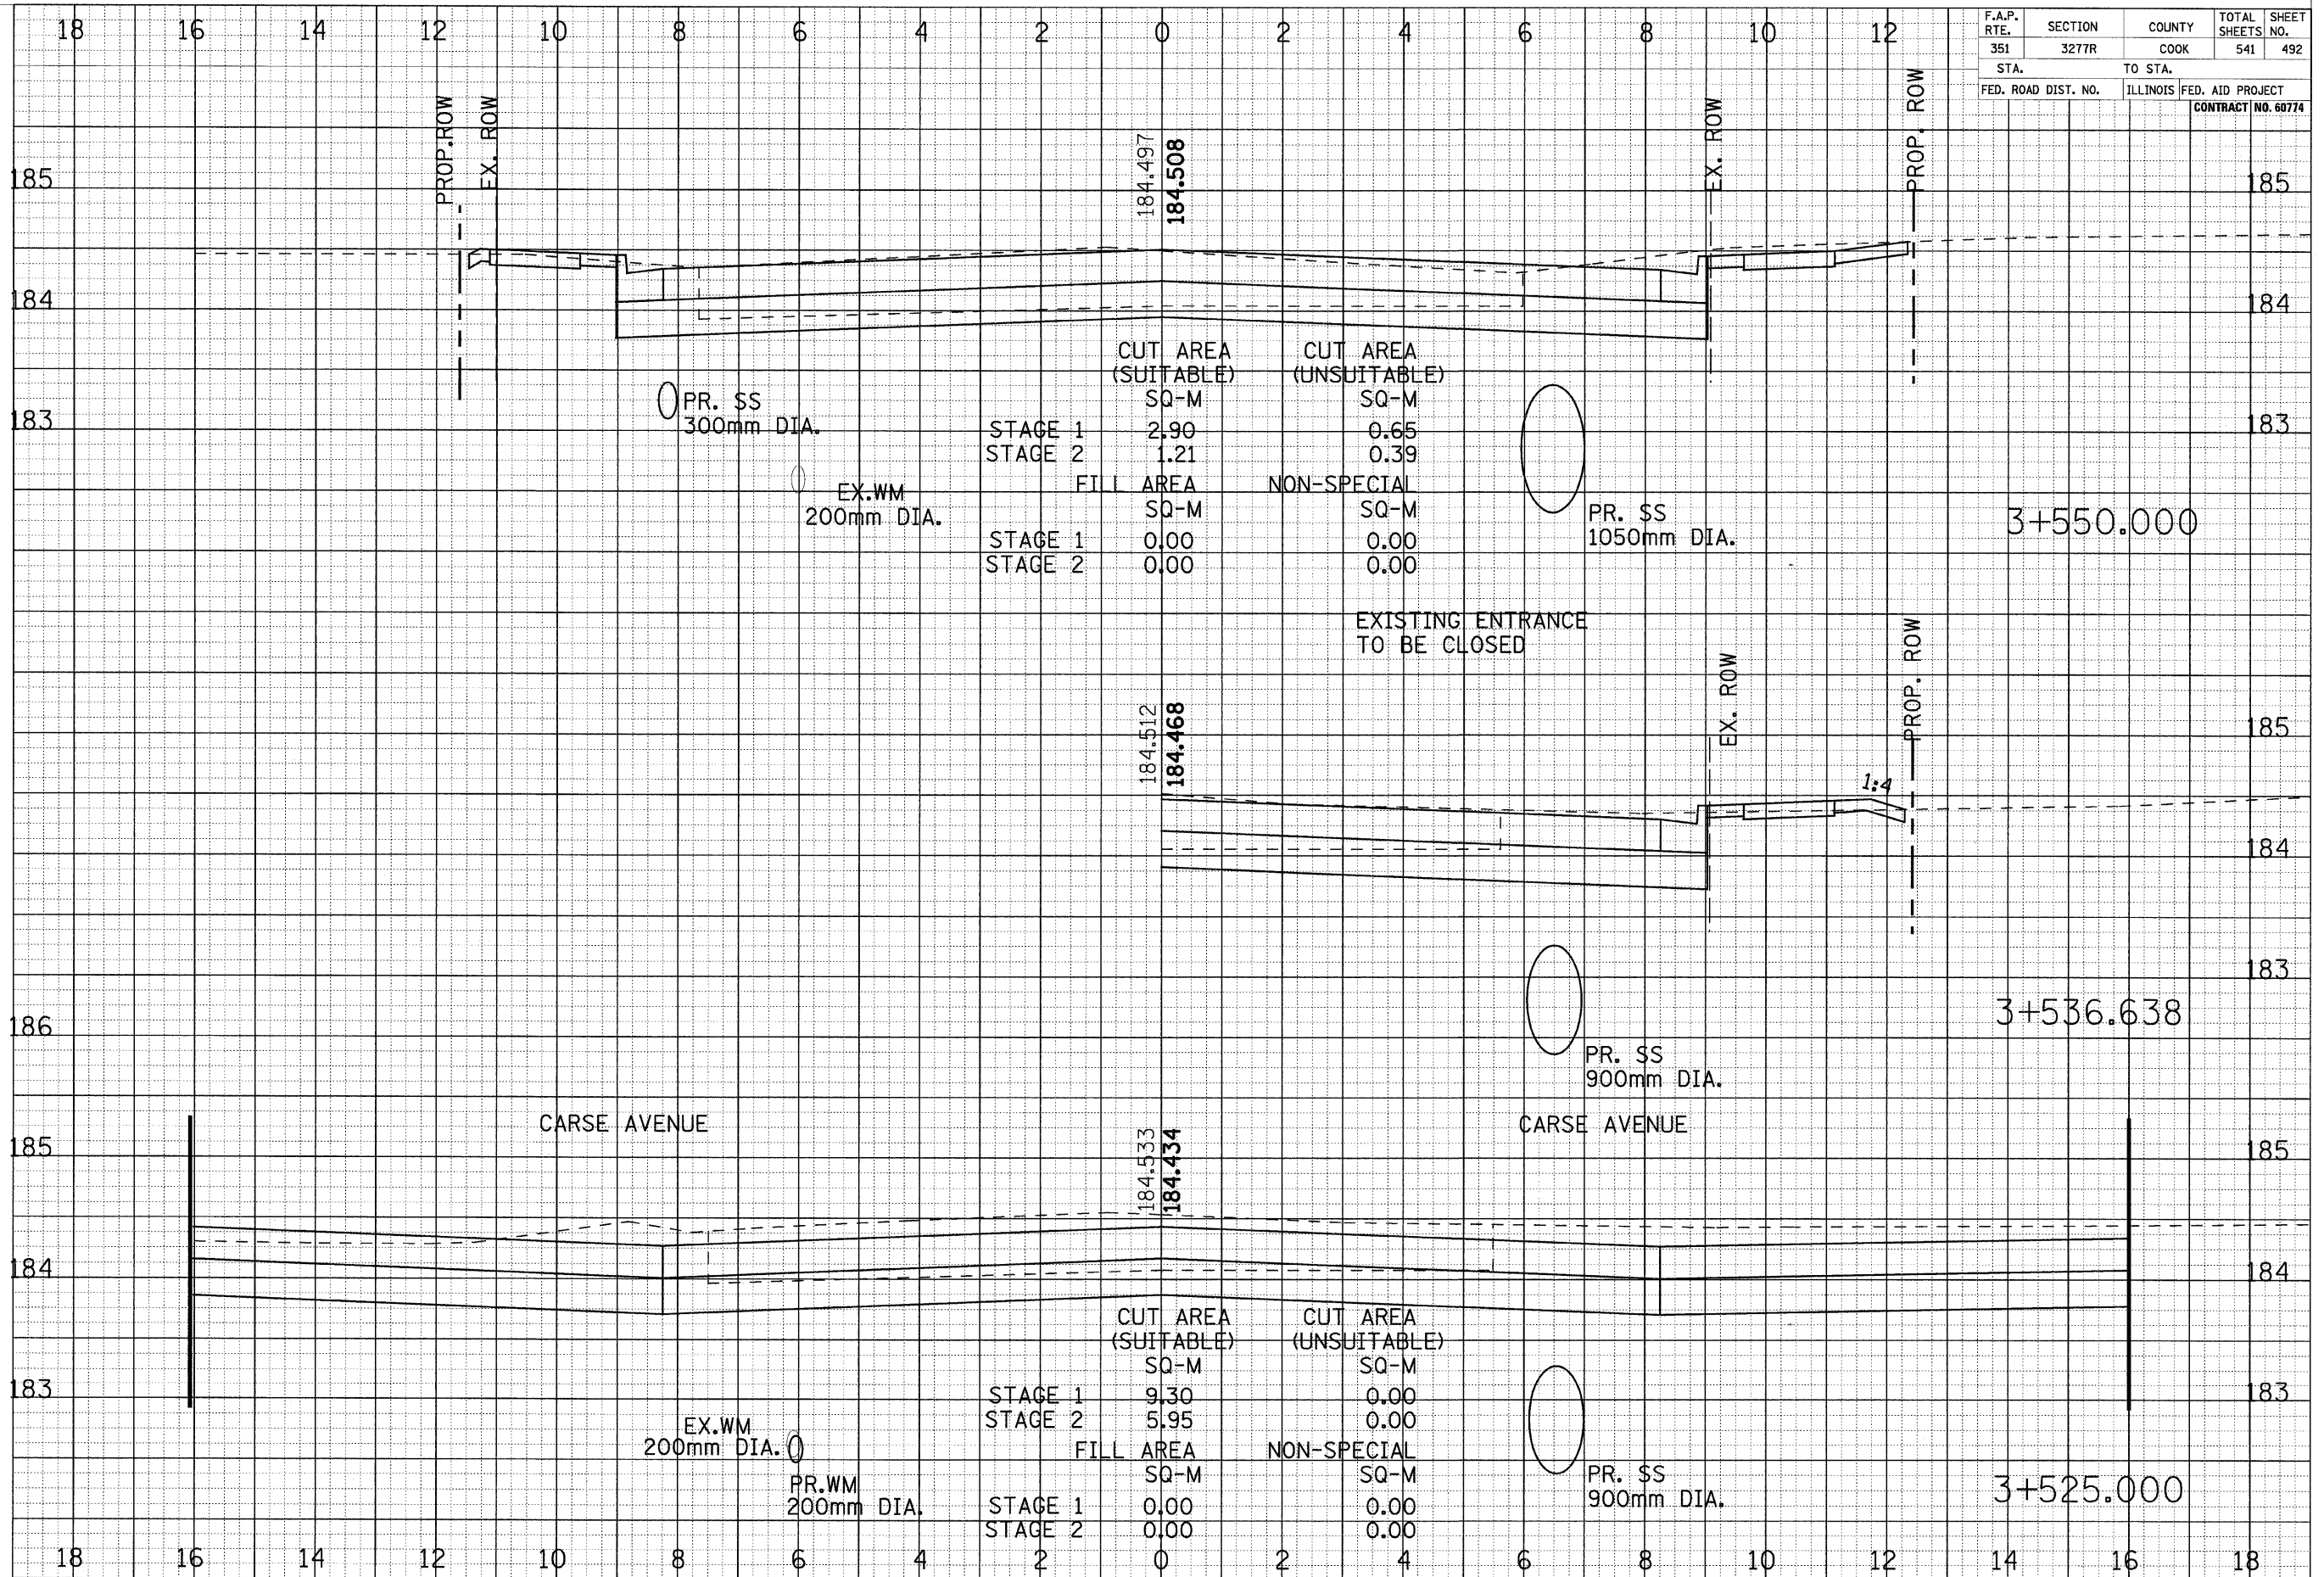

CROSS SECTIONS - US ROUTE 6