


F.A.P. RTE.	SECTION	COUNTY	TOTAL SHEETS NO.
351	3277R	COOK	541 498
STA.		TO STA.	
FED. ROAD DIST. NO.		ILLINOIS FED. AID PROJECT	
CONTRACT NO. 60774			

BY _____ DATE _____
 REVISIONS/NOTED
 SURVEY PLOTTED
 NOTE BOOK TEMPLATE
 AREAS CHECKED
 NO. _____

BY _____ DATE _____
 ORIGINAL SURVEY PLOTTED
 NOTE BOOK TEMPLATE
 AREAS CHECKED
 NO. _____

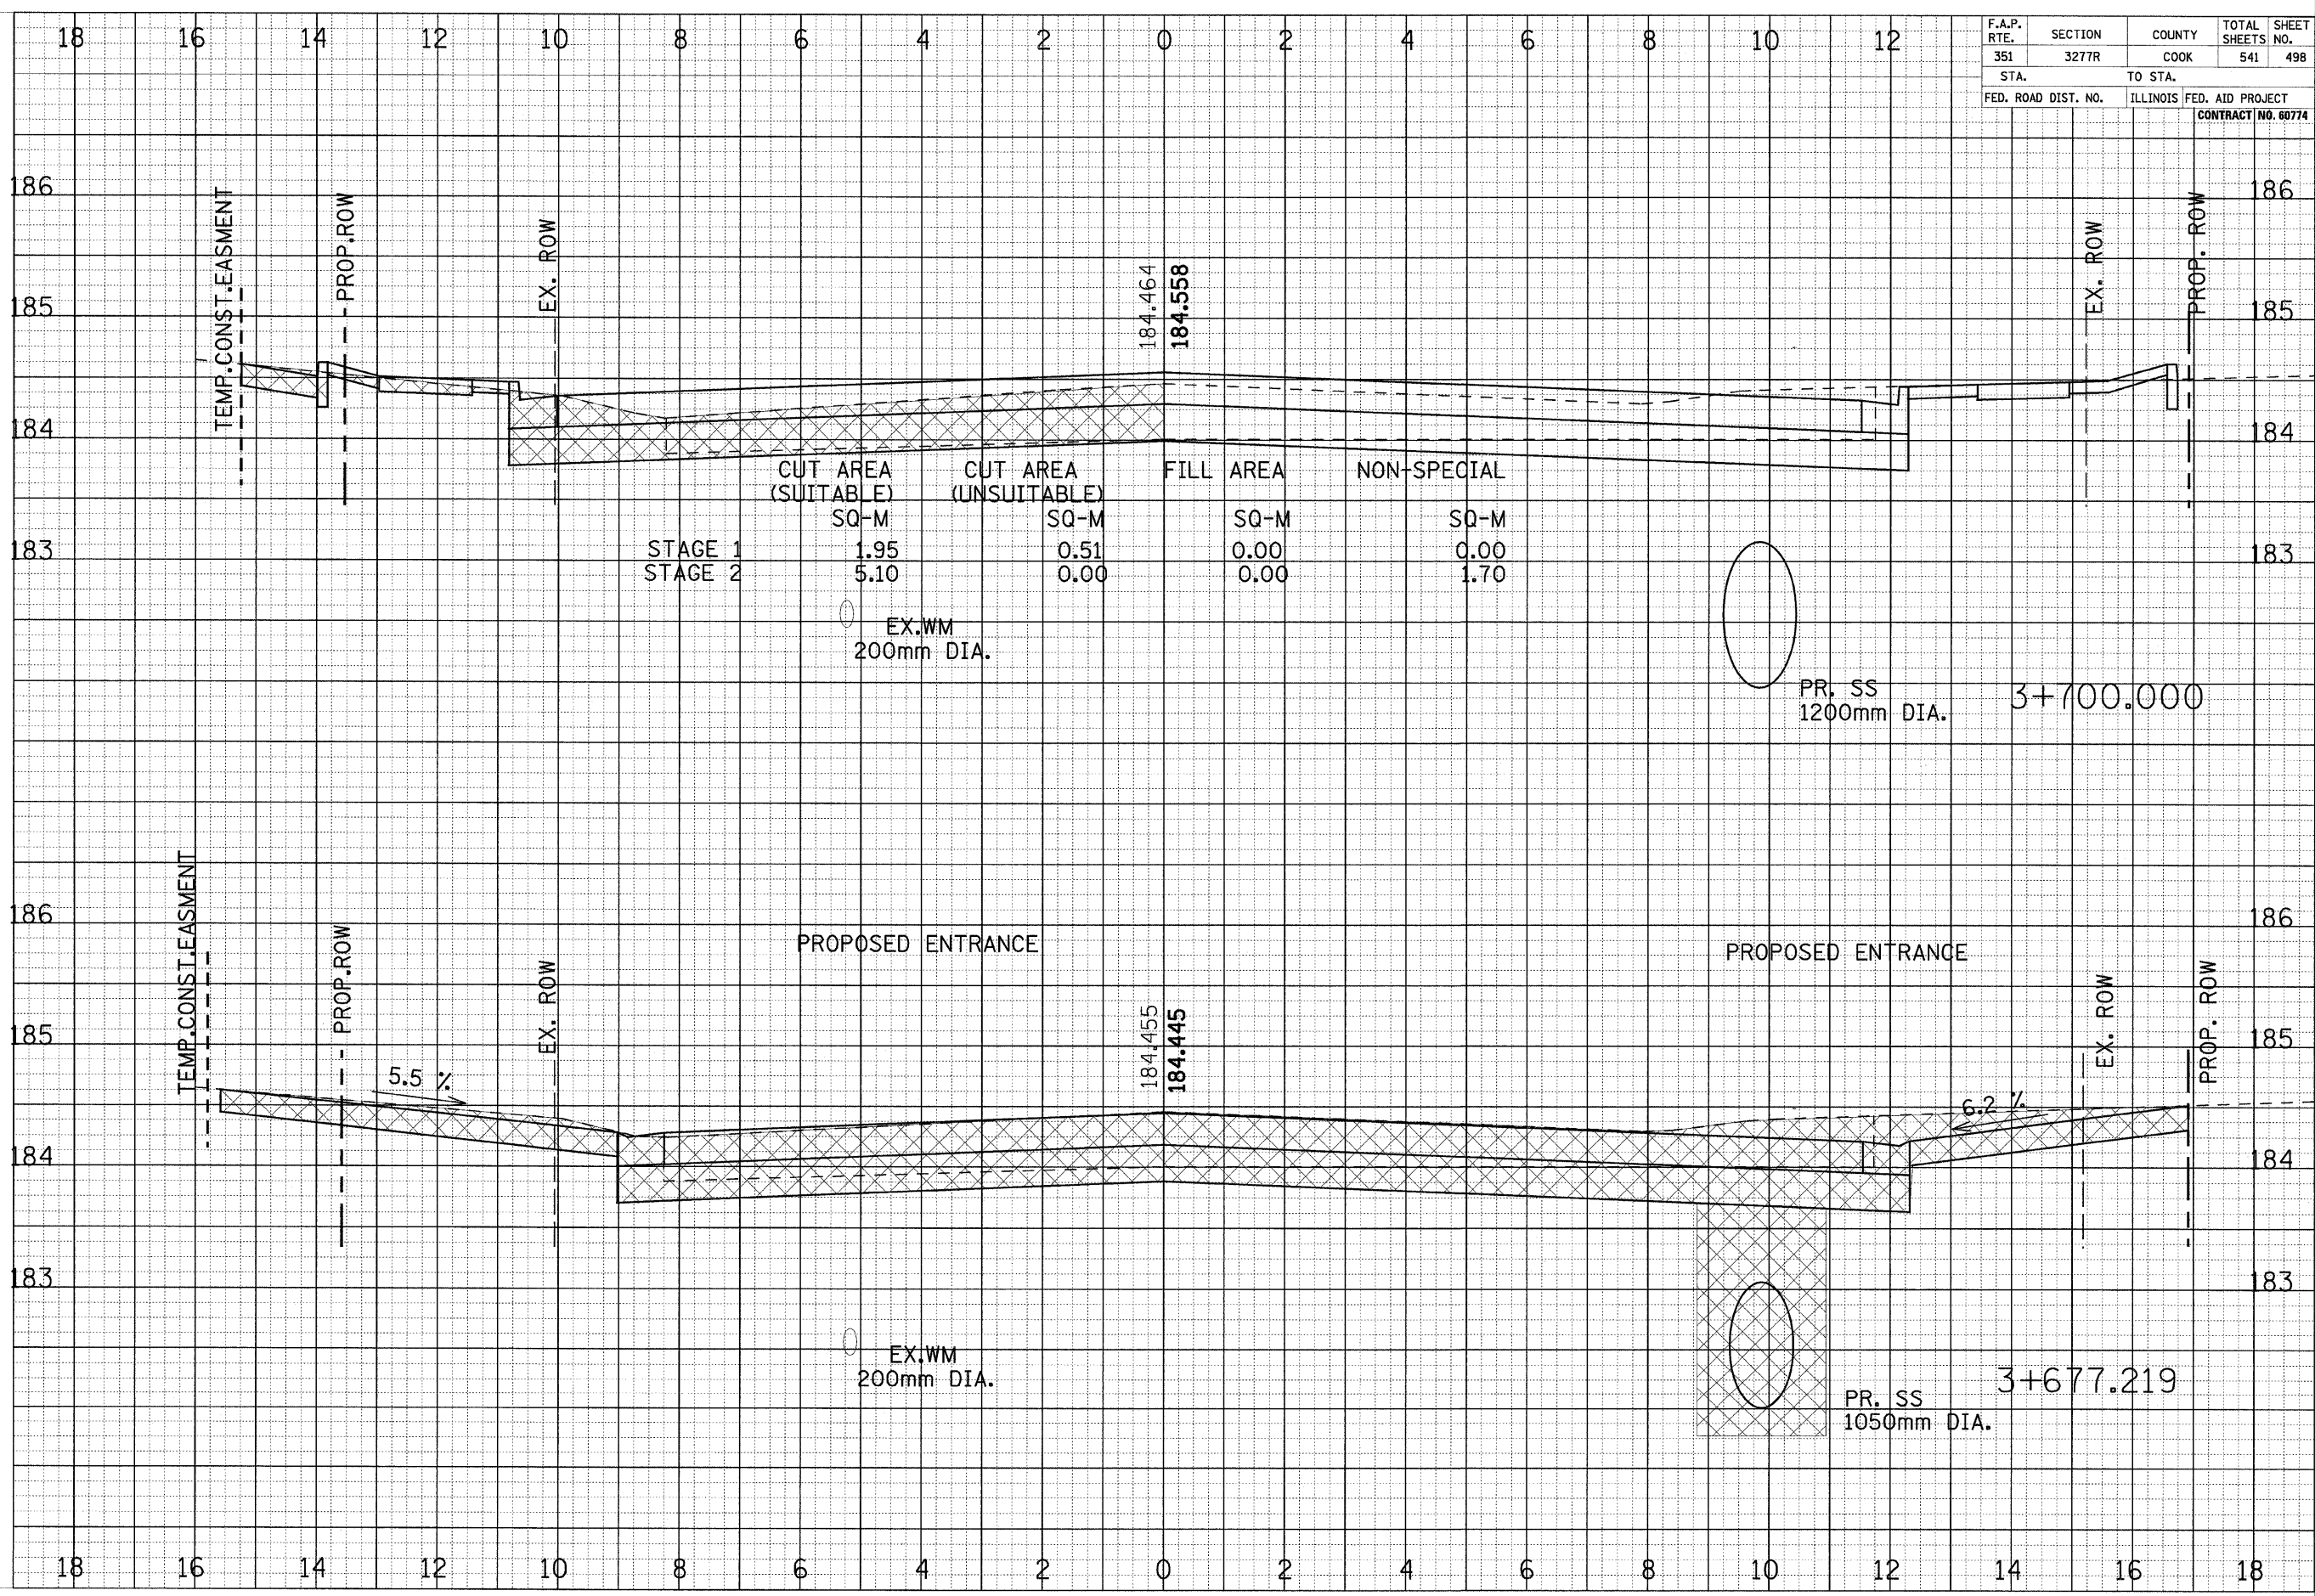

CROSS SECTIONS - US ROUTE 6