


18 16 14 12 10 8 6 4 2 0 2 4 6 8 10 12

F.A.P. RTE.	SECTION	COUNTY	TOTAL SHEETS NO.
351	3277R	COOK	541 501
STA.		TO STA.	
FED. ROAD DIST. NO.		ILLINOIS FED. AID PROJECT	
CONTRACT NO. 60774			

FINAL SURVEY PLANNED PLOTTED
 NOTE BOOK TEMPLATE AREAS
 NO. AREAS CHECKED

ORIGINAL SURVEY PLANNED PLOTTED
 NOTE BOOK TEMPLATE AREAS
 NO. AREAS CHECKED

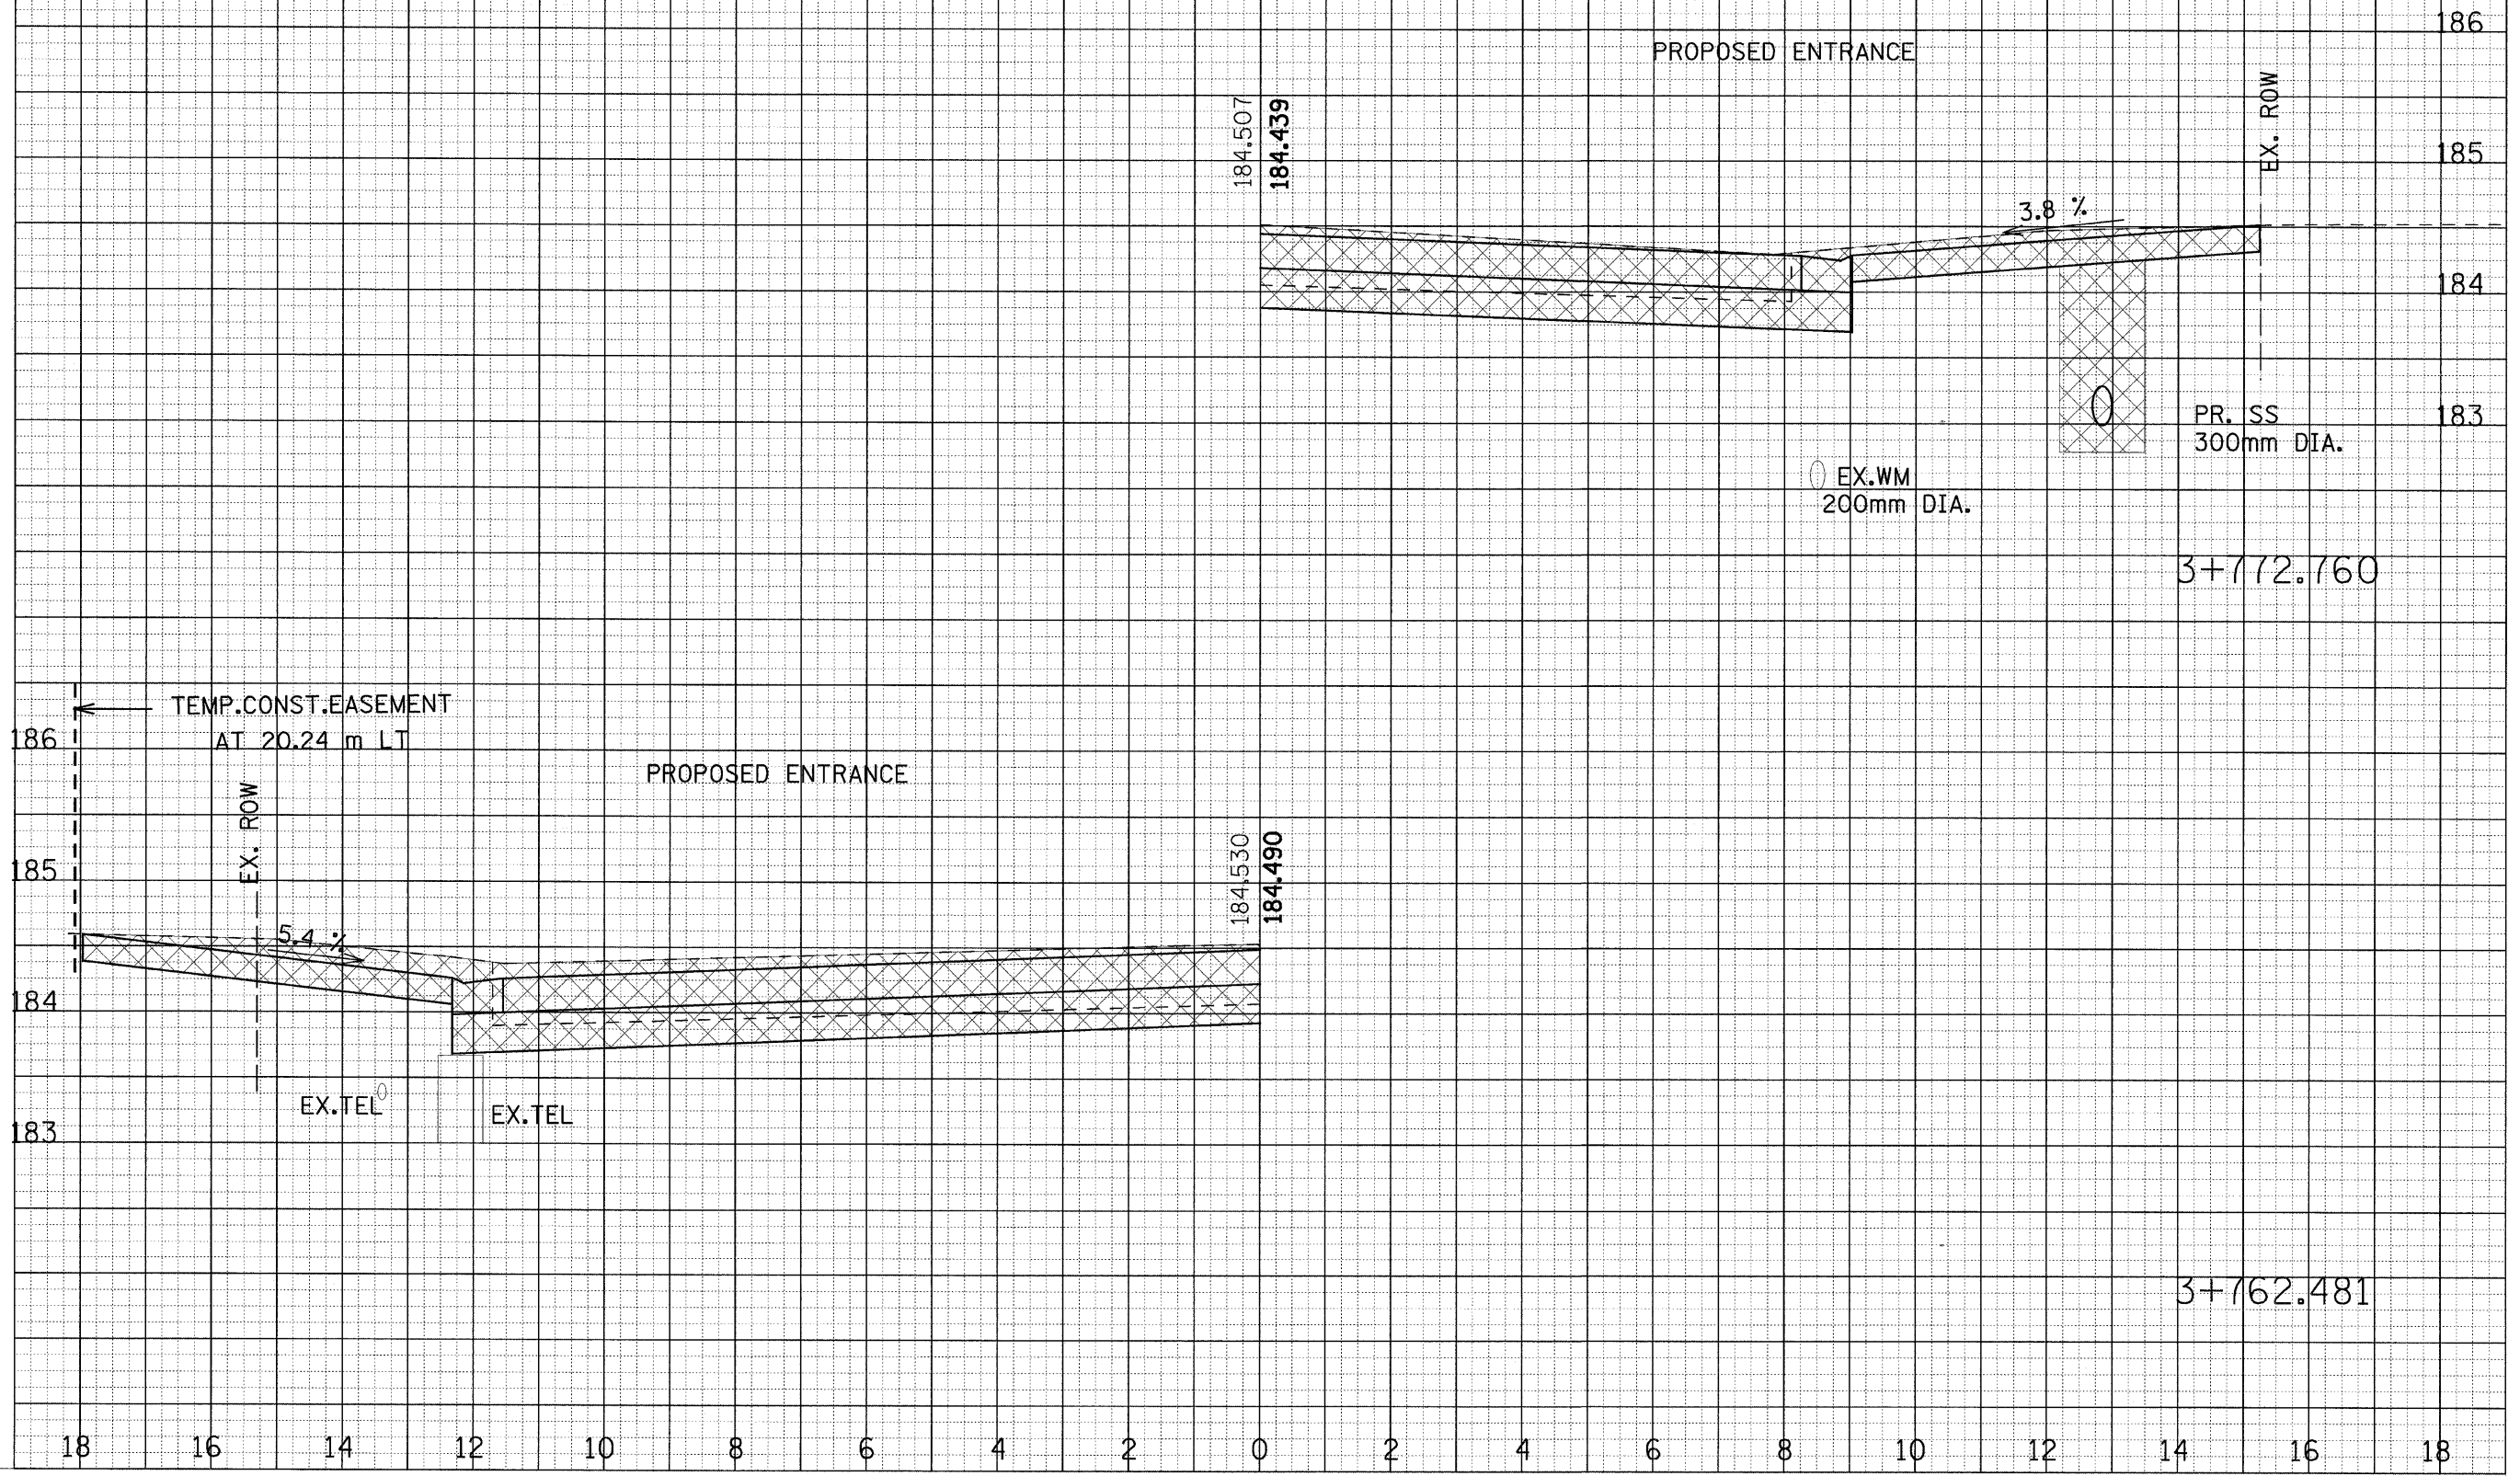

186
 185
 184
 183
 3+772.760

TEMP. CONST. EASEMENT
 AT 20.24 m LT
 EX. ROW
 5.4 %
 EX. TEL
 EX. TEL
 184,530
 184,490
 3+762.481

18 16 14 12 10 8 6 4 2 0 2 4 6 8 10 12 14 16 18