


F.A.P. RTE.	SECTION	COUNTY	TOTAL SHEETS NO.
351	3277R	COOK	541 521
STA.		TO STA.	
FED. ROAD DIST. NO.		ILLINOIS FED. AID PROJECT	
CONTRACT NO. 60774			

FINAL SURVEY	DATE
REVISIONS	BY
NOTE BOOK	
NO.	

ORIGINAL SURVEY	DATE
REVISIONS	BY
NOTE BOOK	
NO.	

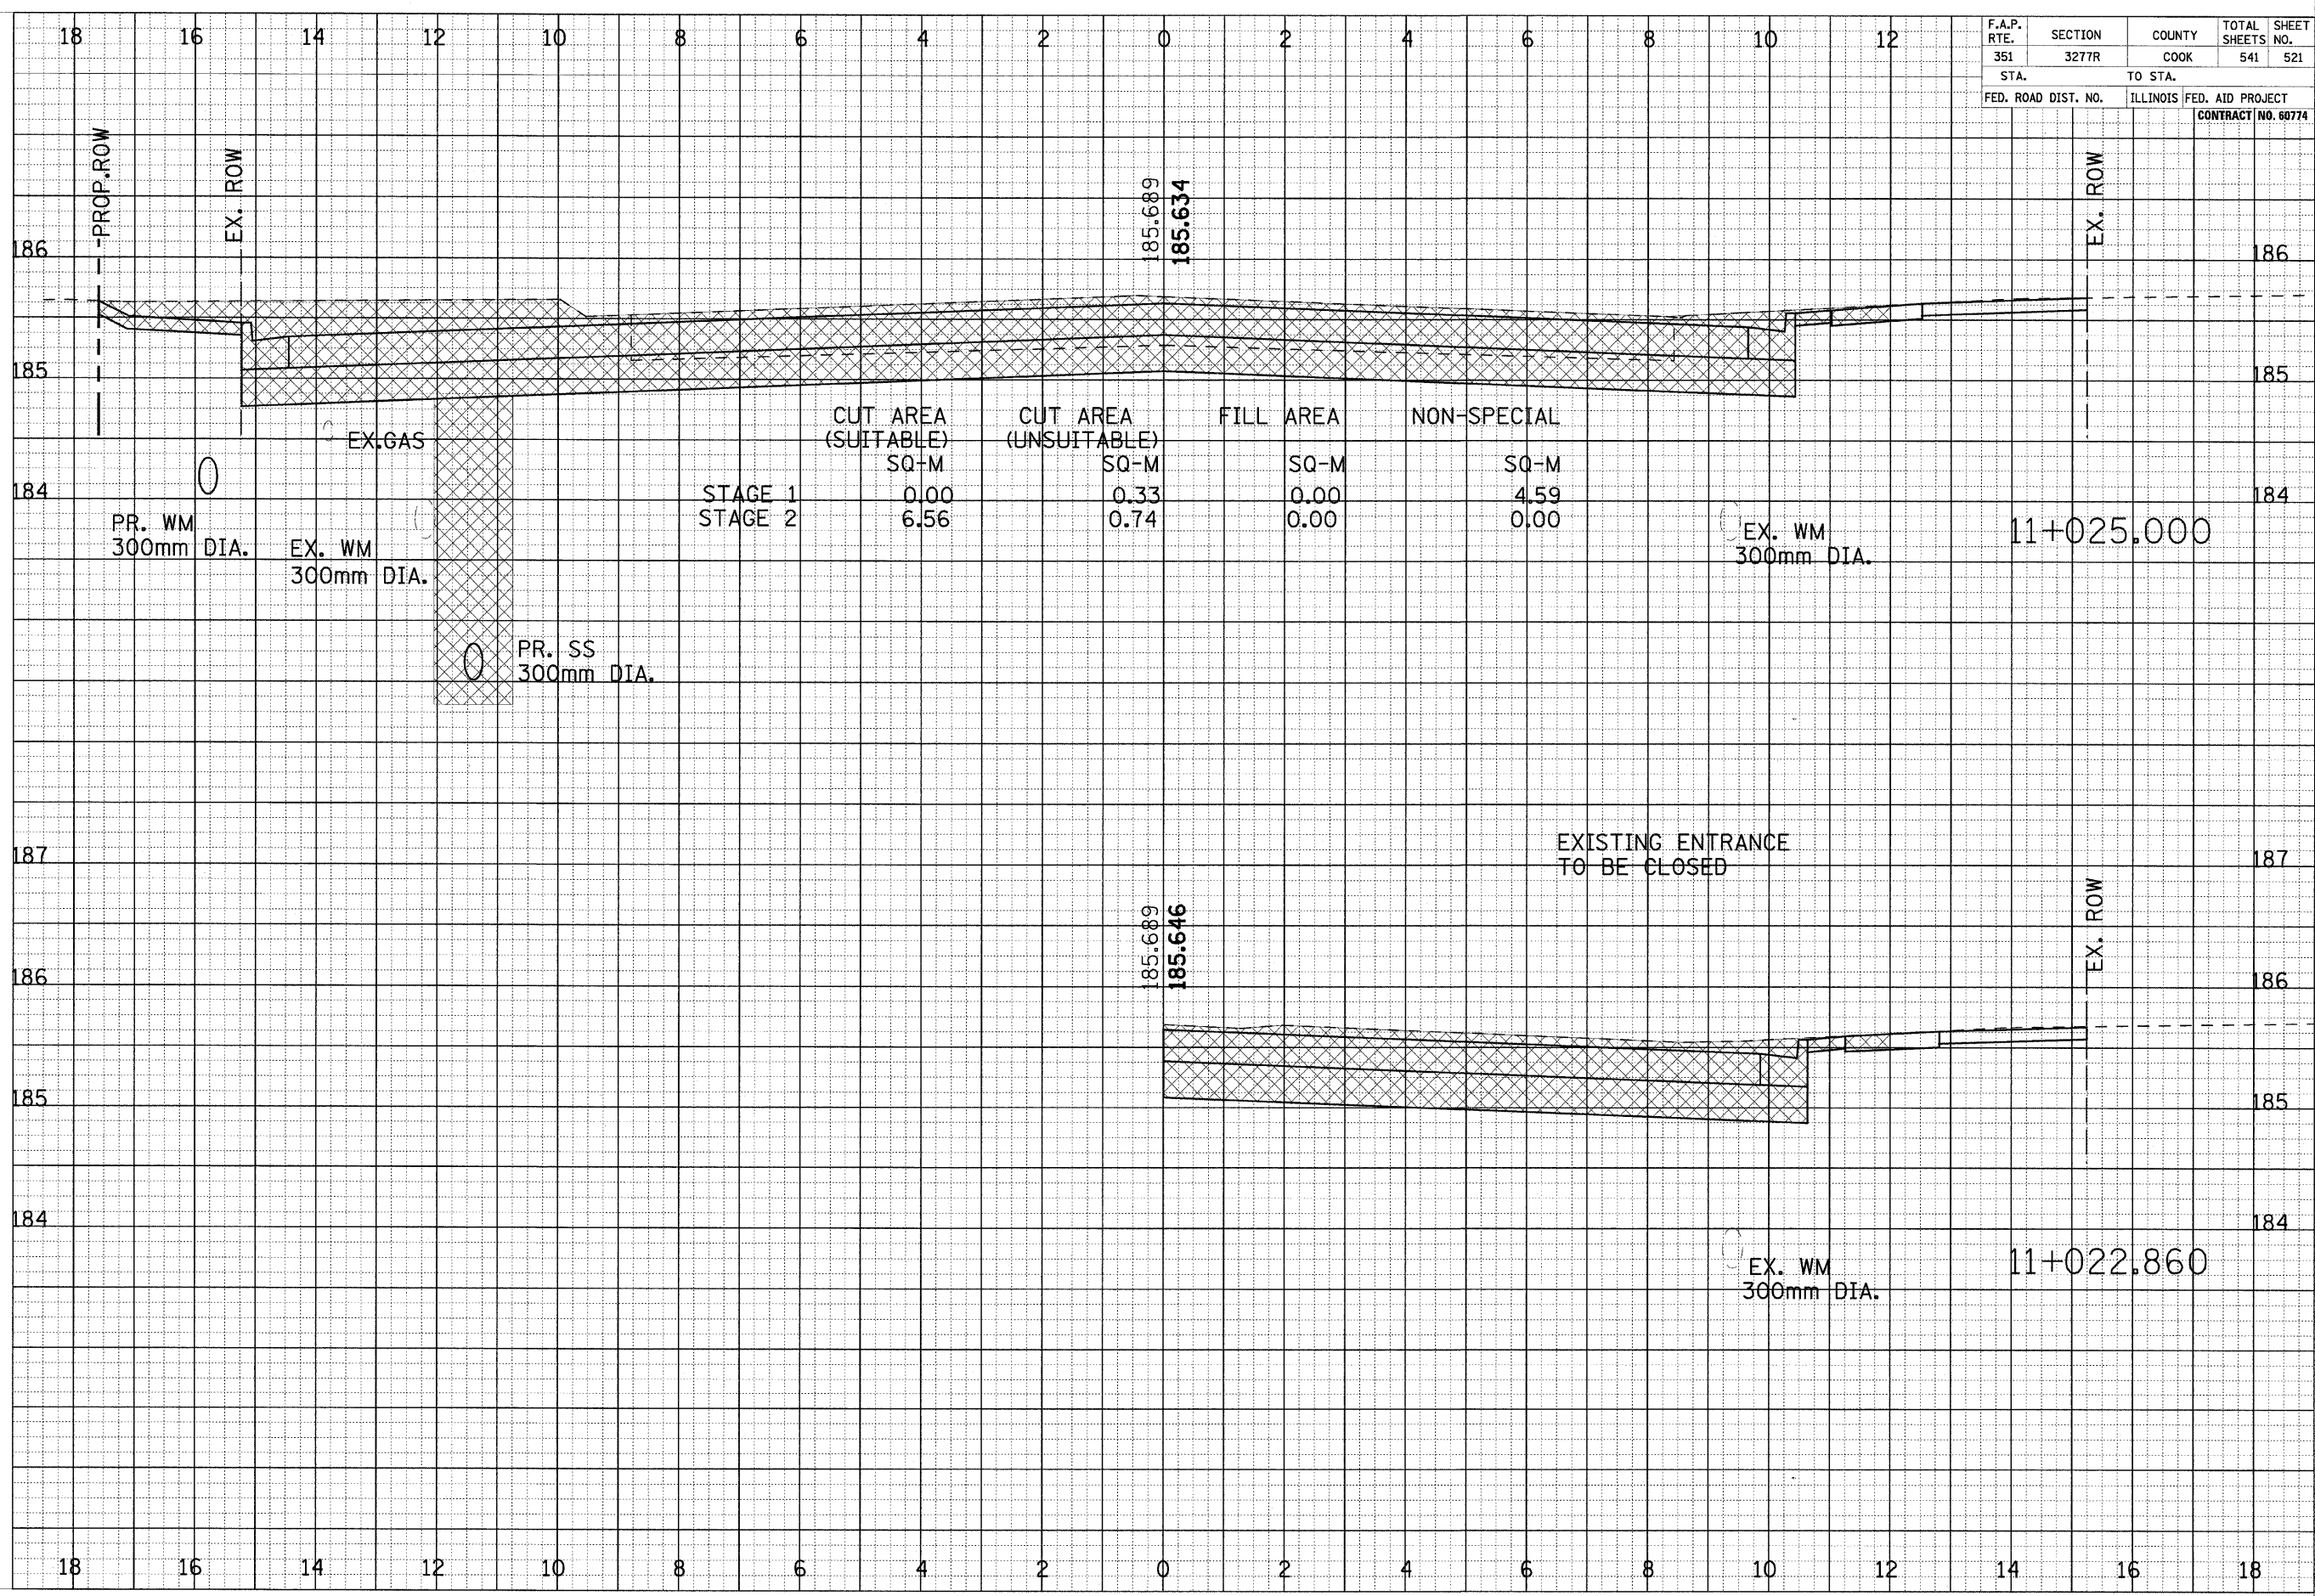

	CUT AREA (SUITABLE) SQ-M	CUT AREA (UNSUITABLE) SQ-M	FILL AREA SQ-M	NON-SPECIAL SQ-M
STAGE 1	0.00	0.33	0.00	4.59
STAGE 2	6.56	0.74	0.00	0.00

CROSS SECTIONS - DIXIE HIGHWAY