


F.A.P. RTE.	SECTION	COUNTY	TOTAL SHEETS	SHEET NO.
351	3277R	COOK	541	525
STA.		TO STA.		
FED. ROAD DIST. NO.		ILLINOIS FED. AID PROJECT		
		CONTRACT NO. 60774		

FINAL SURVEY	DATE
BY	
REVISIONS	
NO. 1	
NO. 2	
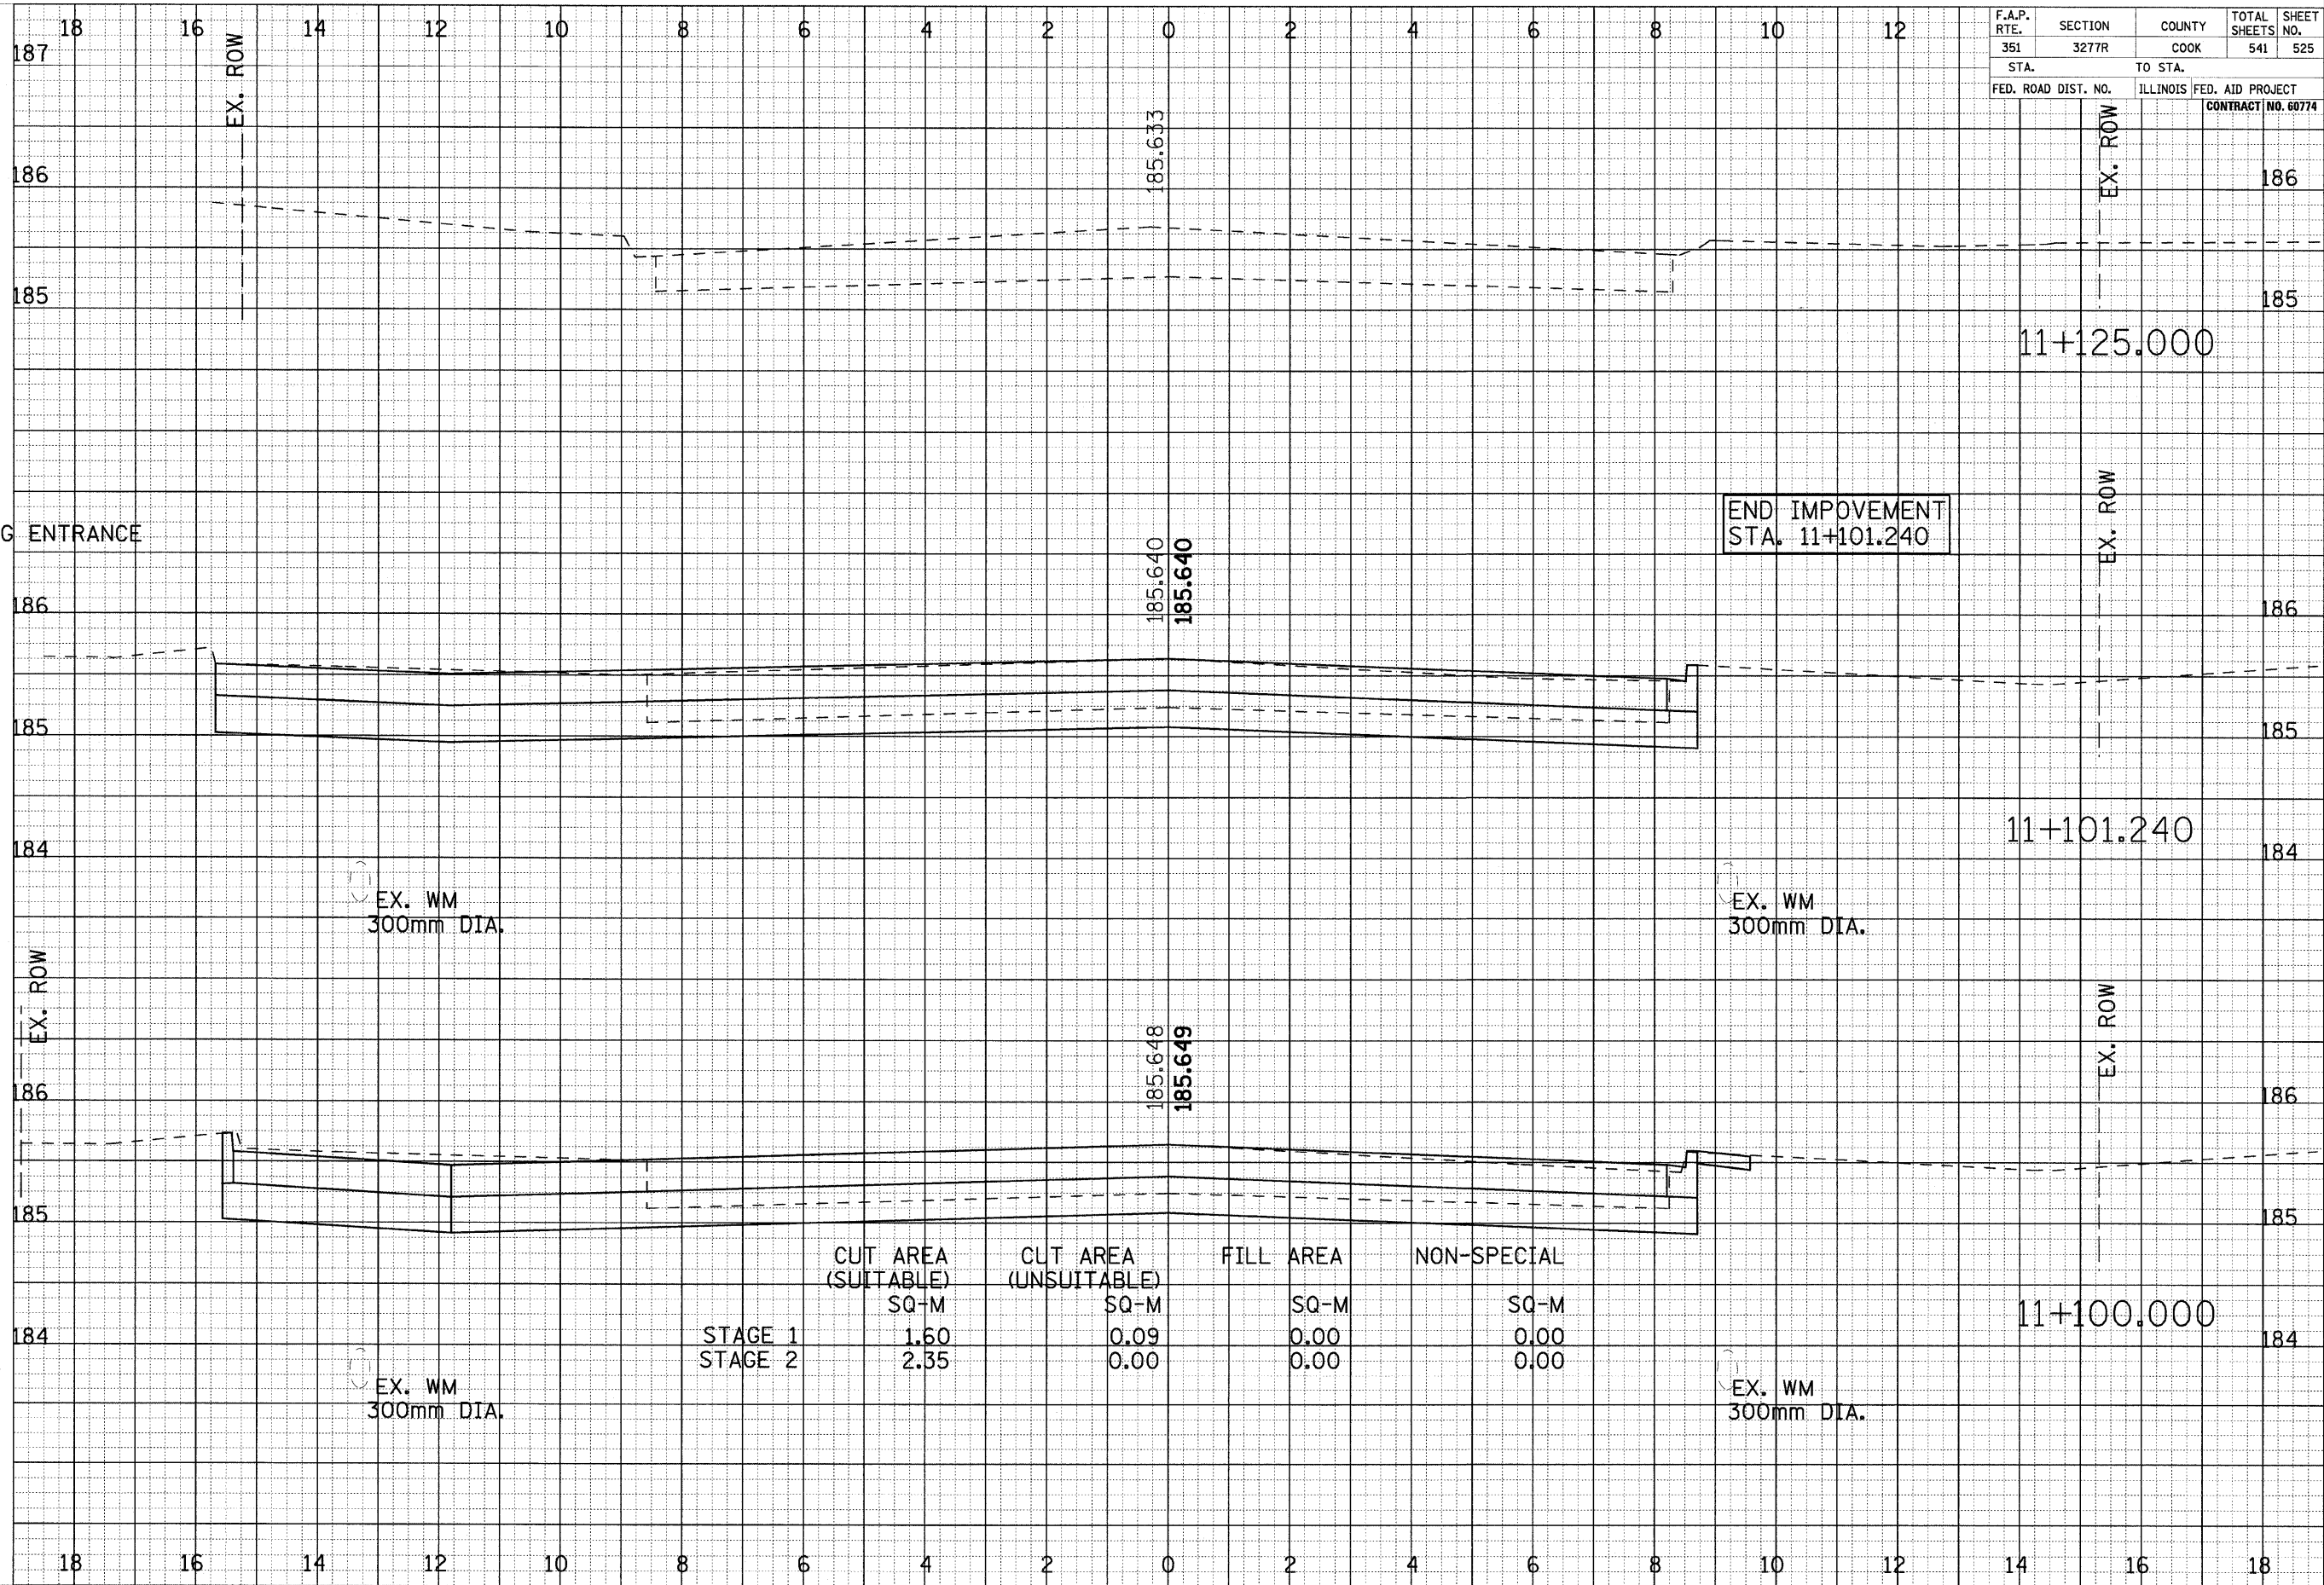

	CUT AREA (SUITABLE) SQ-M	CLT AREA (UNSUITABLE) SQ-M	FILL AREA SQ-M	NON-SPECIAL SQ-M
STAGE 1	1.60	0.09	0.00	0.00
STAGE 2	2.35	0.00	0.00	0.00

CROSS SECTIONS - DIXIE HIGHWAY