


F.A.P. RTE. 351	SECTION 3277R	COUNTY COOK	TOTAL SHEETS 541	SHEET NO. 534
STA. 18.3m RT		TO STA.		
FED. ROAD DIST. NO.	ILLINOIS	FED. AID PROJECT	CONTRACT NO. 60774	

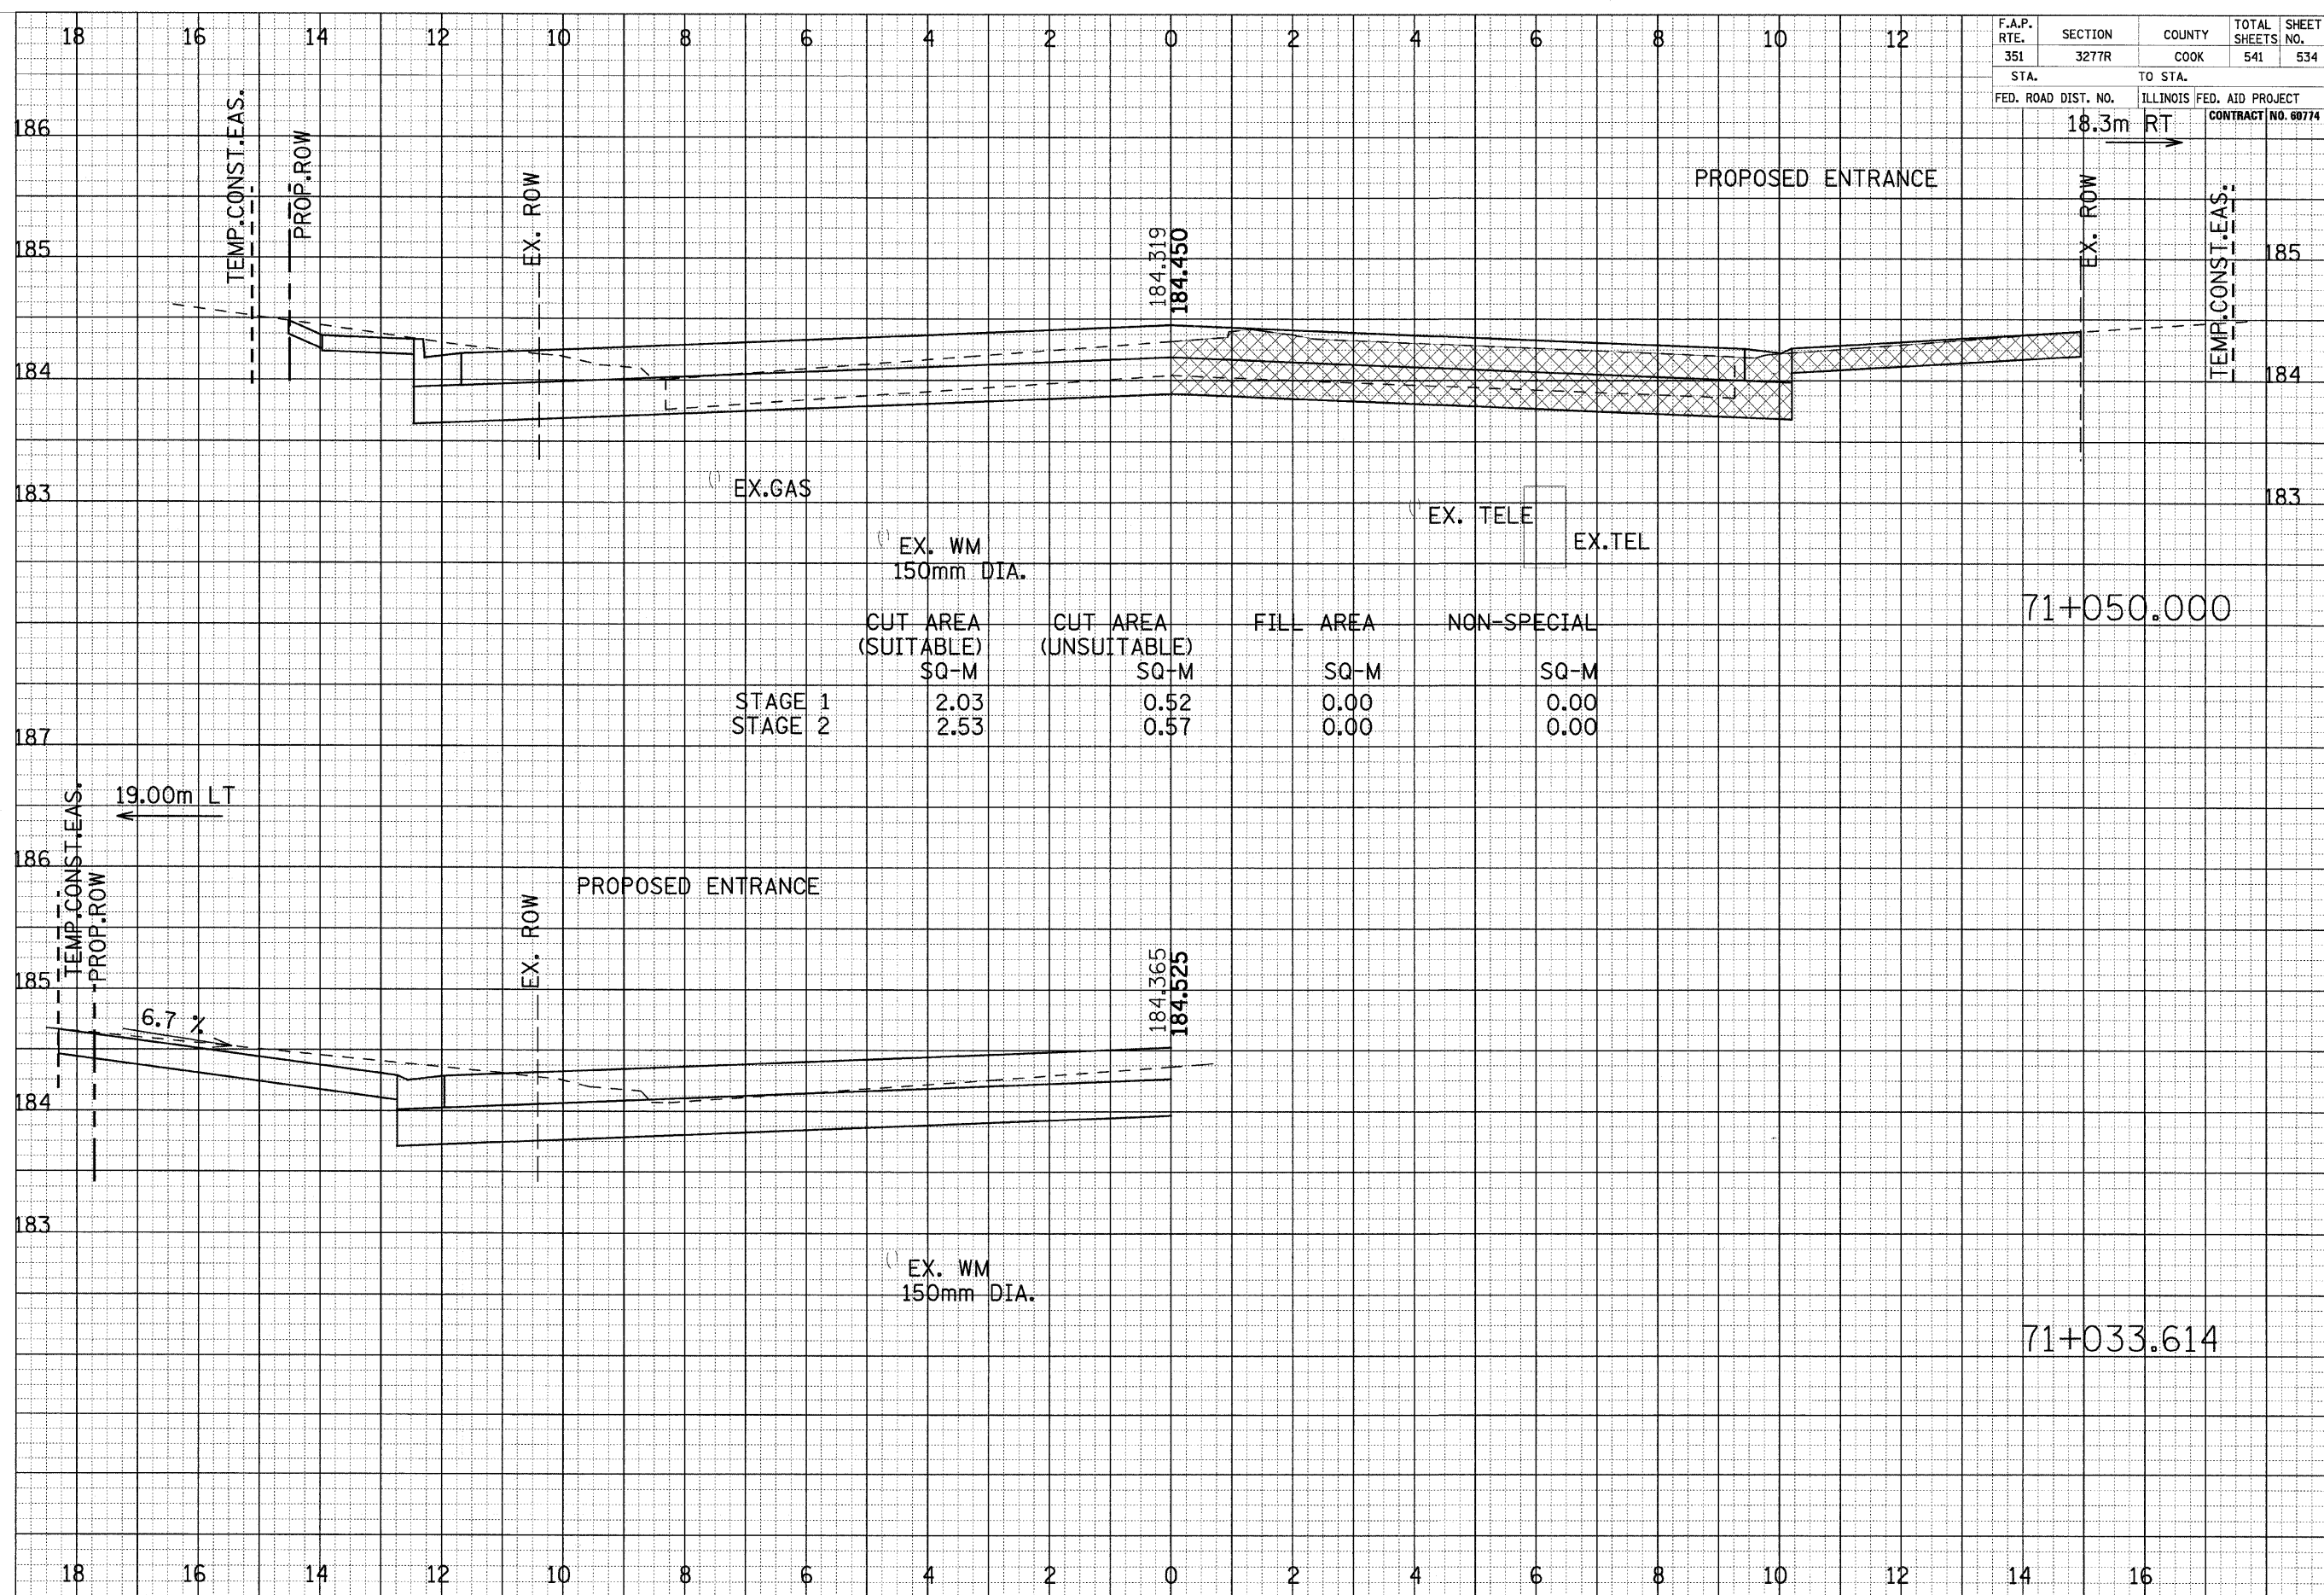

	CUT AREA (SUITABLE) SQ-M	CUT AREA (UNSUITABLE) SQ-M	FILL AREA SQ-M	NON-SPECIAL SQ-M
STAGE 1	2.03	0.52	0.00	0.00
STAGE 2	2.53	0.57	0.00	0.00

FINAL SURVEY DATE
NOTE BOOK NO.
AREAS CHECKED

ORIGINAL SURVEY DATE
NOTE BOOK NO.
AREAS CHECKED

CROSS SECTIONS - HALSTED STREET