


F.A.P. RTE.	SECTION	COUNTY	TOTAL SHEETS NO.
351	3277R	COOK	541 539
STA.		TO STA.	
FED. ROAD DIST. NO.	ILLINOIS	FED. AID PROJECT	CONTRACT NO. 60774

FINAL SURVEY DRAWING PLOTTED TEMPLATE AREAS CHECKED

ORIGINAL SURVEY DRAWING PLOTTED TEMPLATE AREAS CHECKED

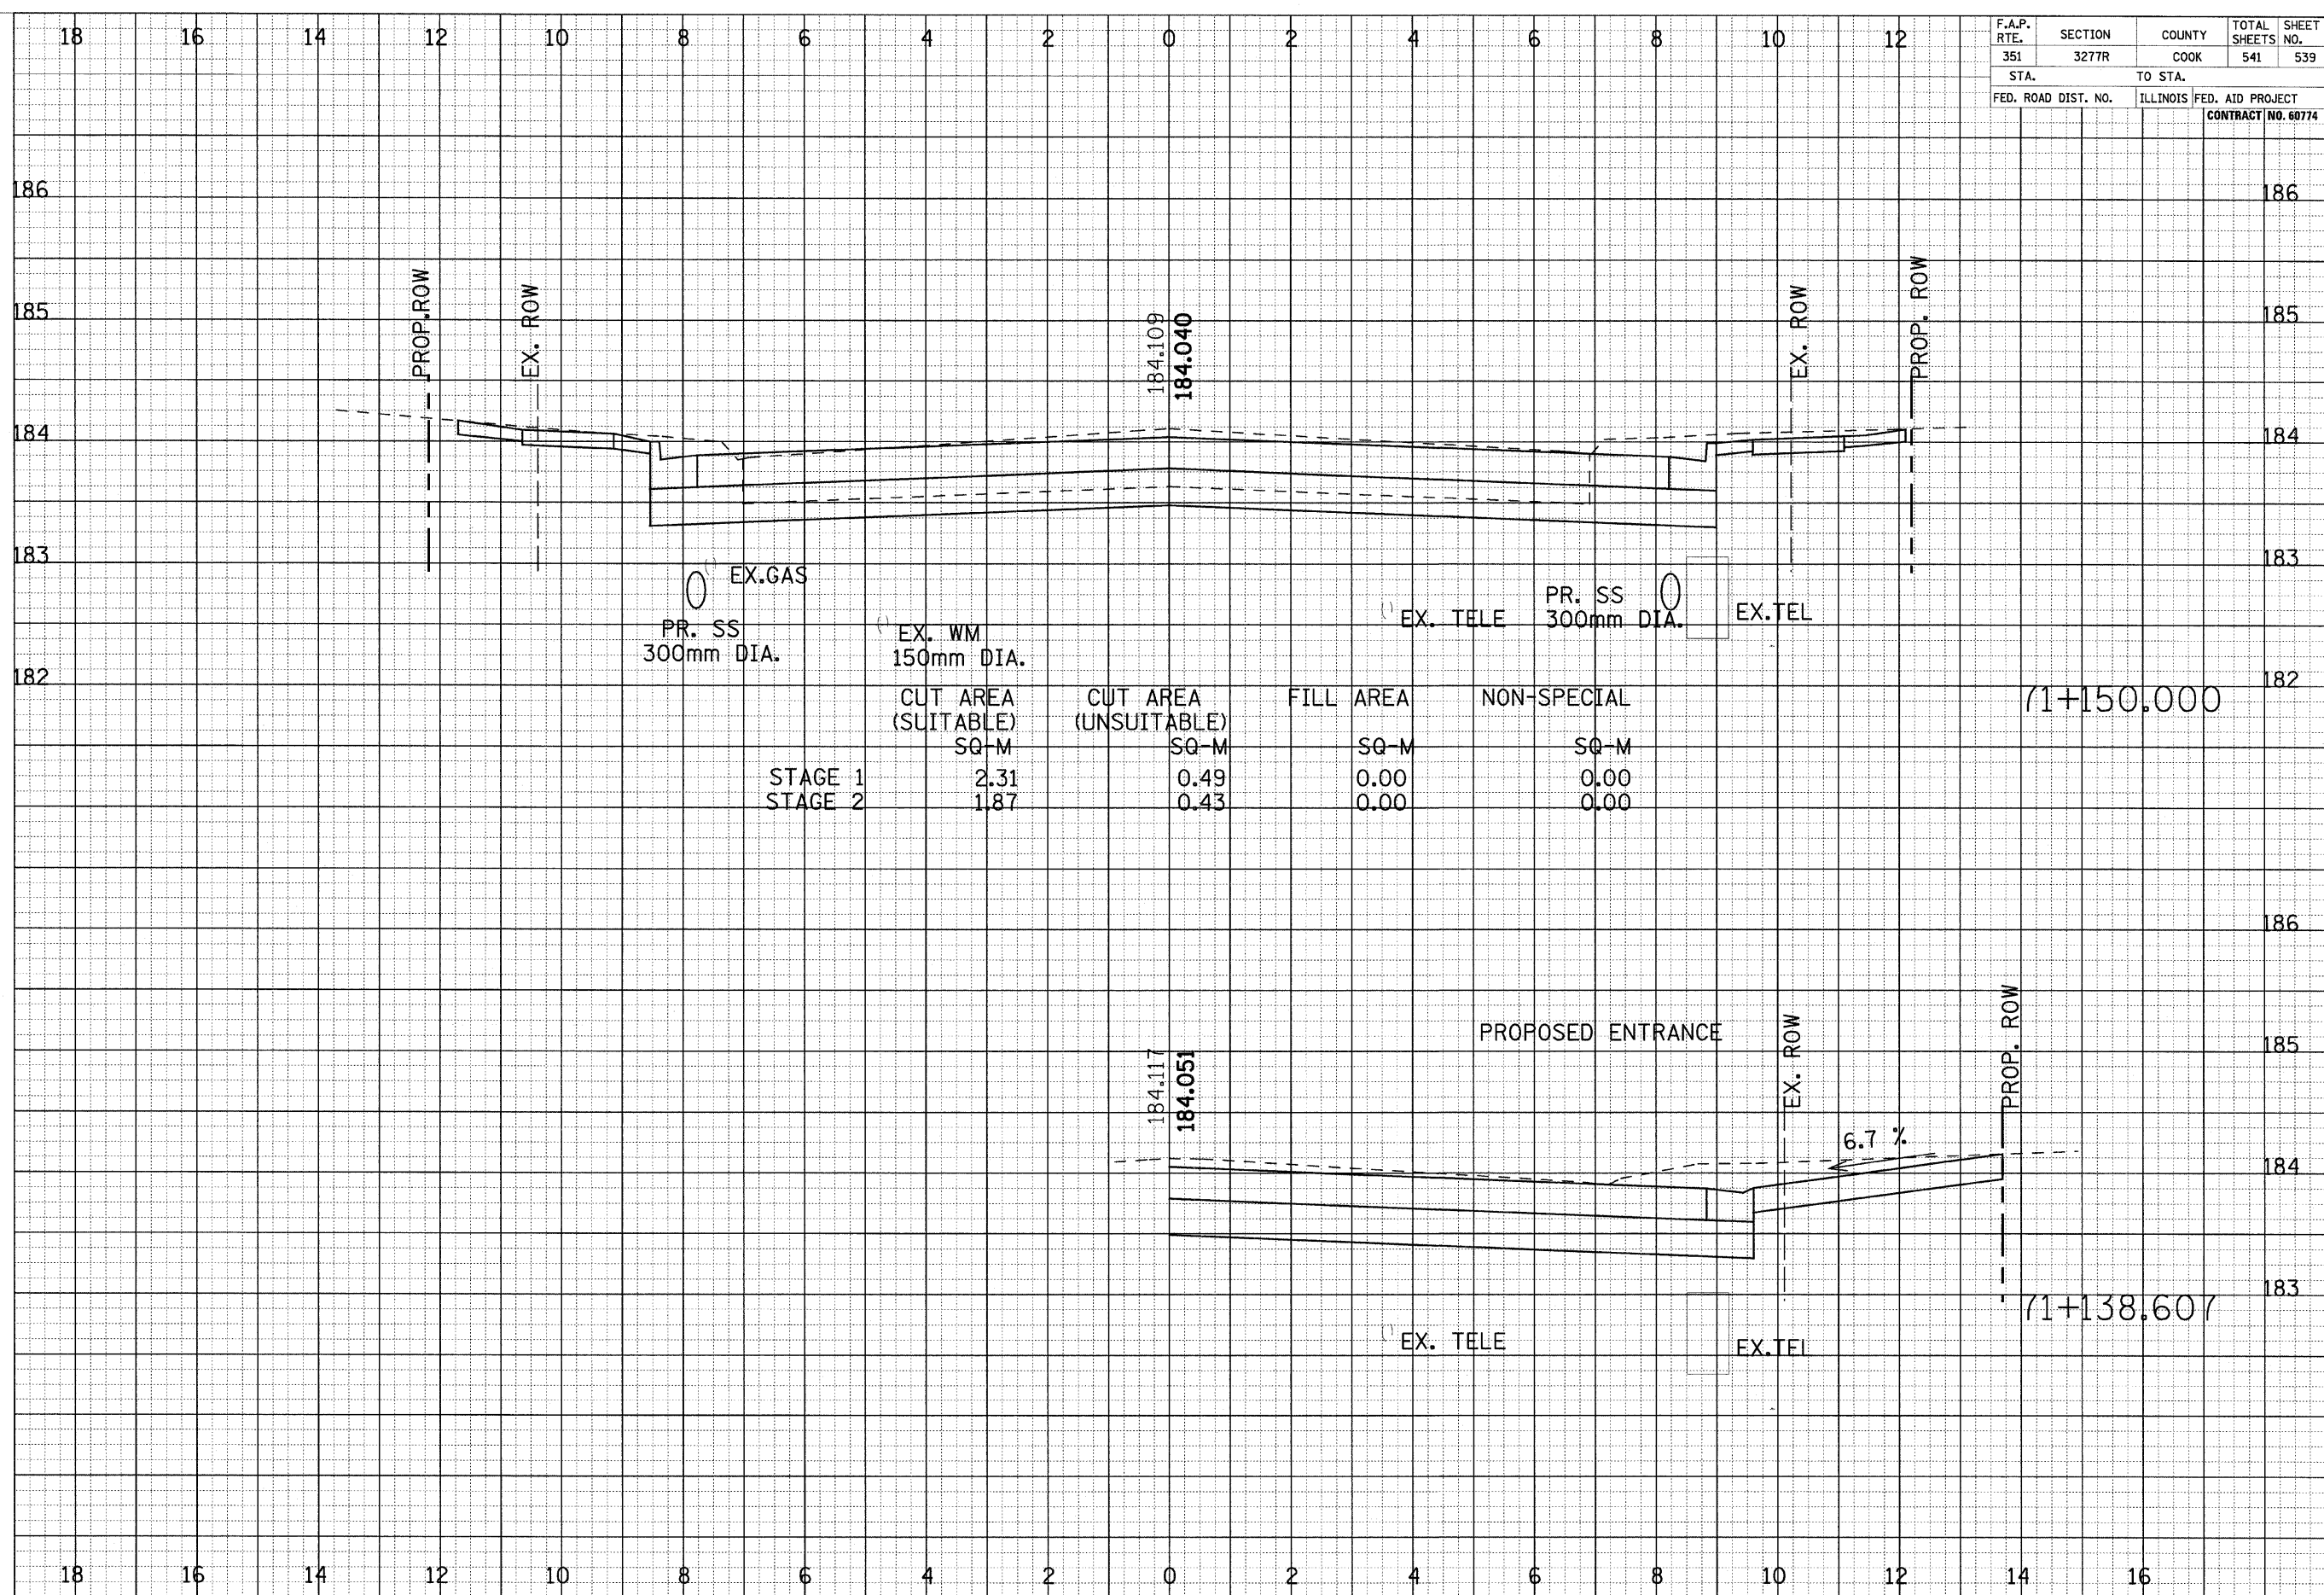

	CUT AREA (SUITABLE) SQ-M	CUT AREA (UNSUITABLE) SQ-M	FILL AREA SQ-M	NON-SPECIAL SQ-M
STAGE 1	2.31	0.49	0.00	0.00
STAGE 2	1.87	0.43	0.00	0.00

71+150.000

71+138.607